



F.A.I.	SECTION	COUNTY	TOTAL SHEETS	SHEET NO.
94/90	*	COOK	565	359
STA.		TO STA.		
62301		*(2021-92? PT2 ETC 2324.6-1P) R-10		

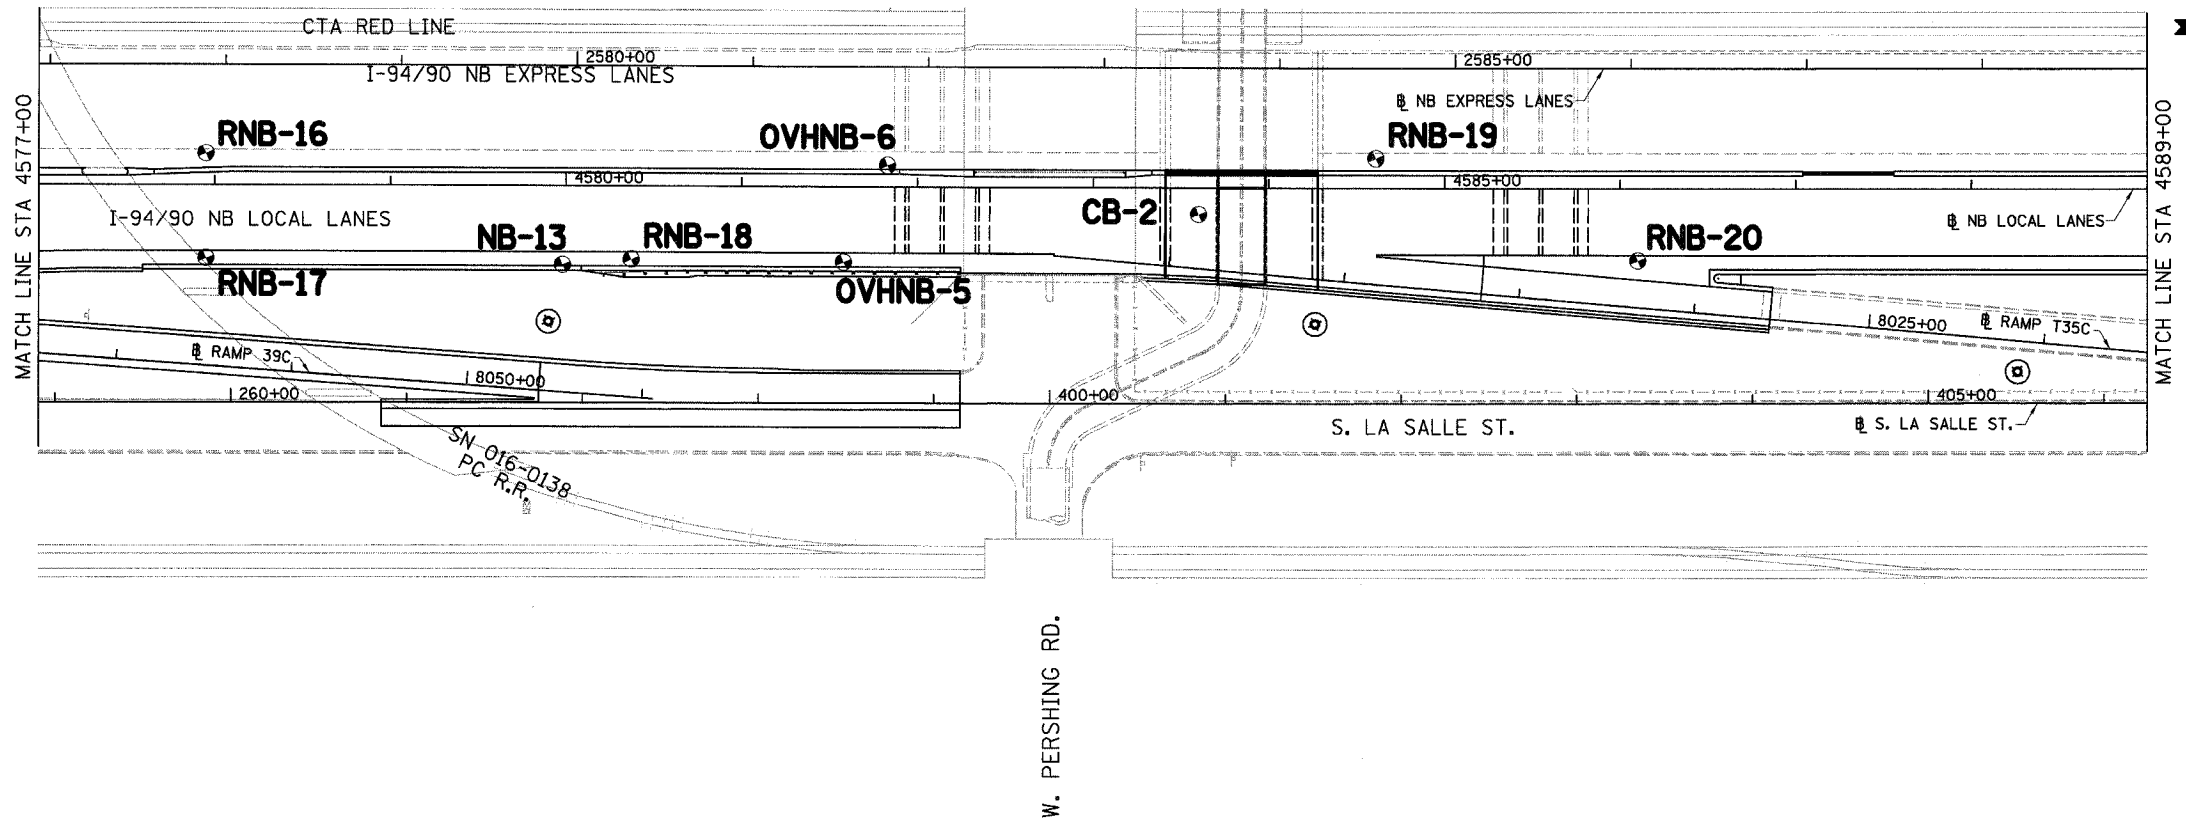


NOTES:
1. SEE CULVERT PLANS FOR BORING LOG FOR CB-2

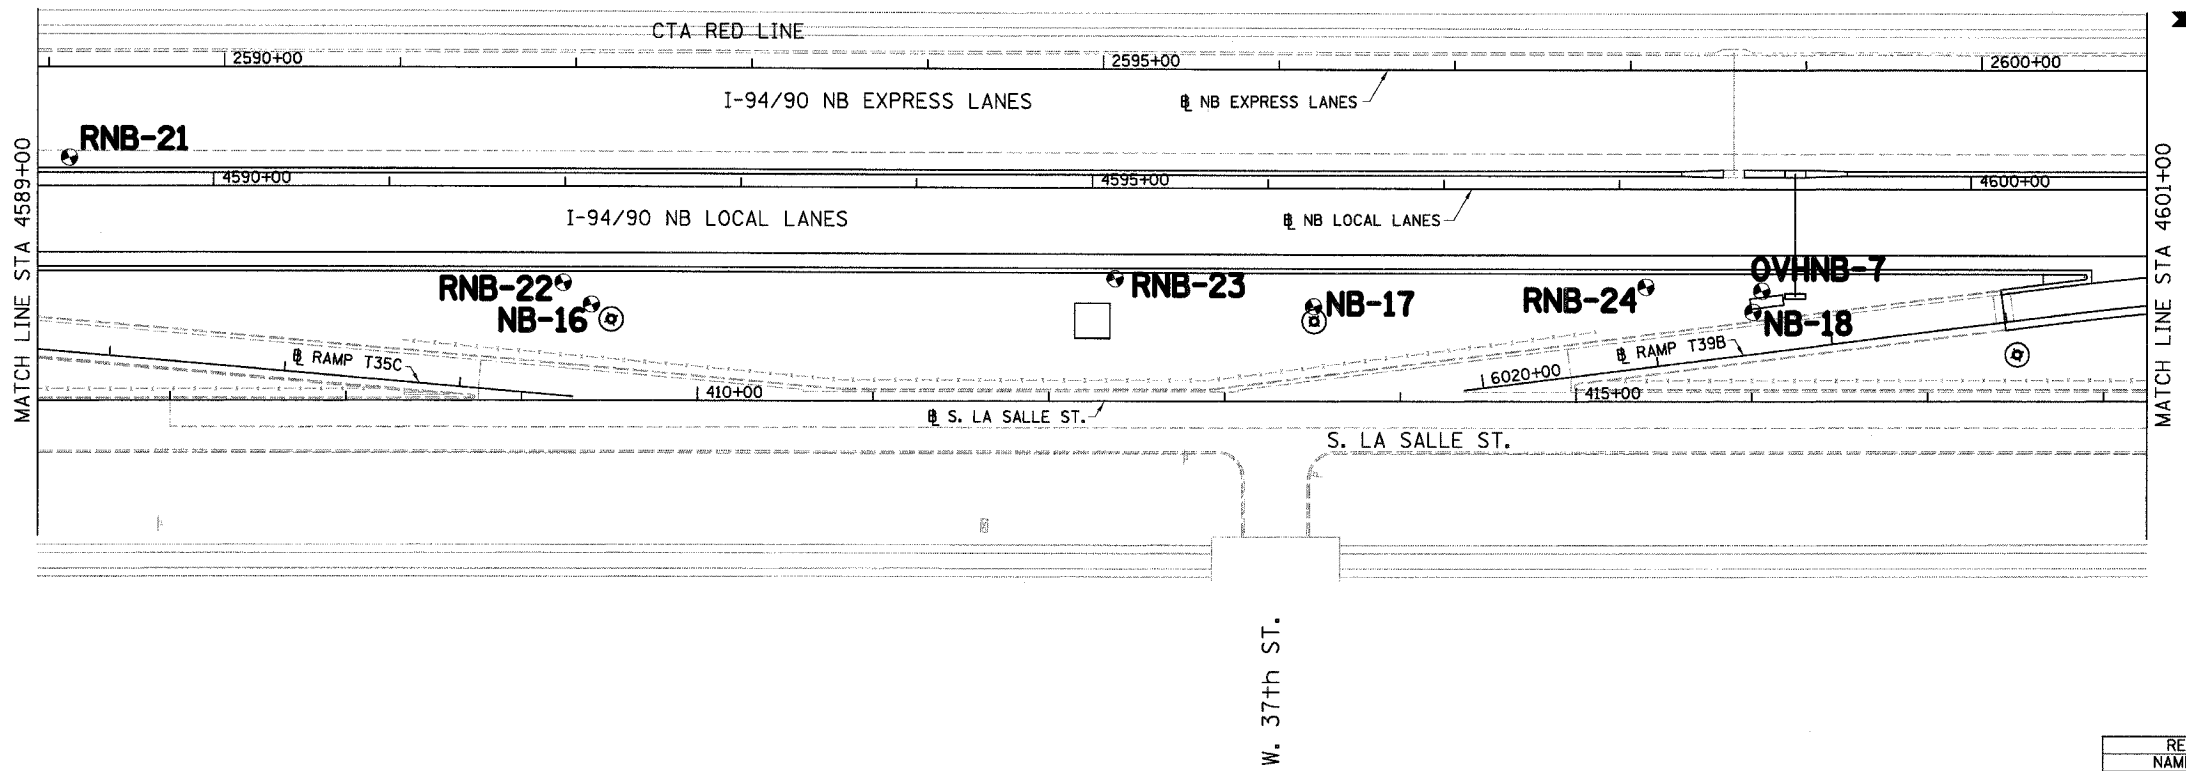

LEGEND:

NB	HIGH MAST LIGHT TOWER
RNB	ROADWAY
CB	CULVERT
OVHNB	OVERHEAD SIGN STRUCTURE

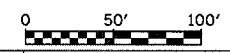

BP-03

ILLINOIS DEPARTMENT OF TRANSPORTATION
F.A.I. 94/90 (DAN RYAN EXPRESSWAY)
GARFIELD BLVD TO 31ST STREET (NB LOCAL LANES)
SOIL BORING PLAN
SCALE: 1"=50'
DATE: 06/09/06
DRAWN BY: LAM
CHECKED BY: BLU

REVISIONS	
NAME	DATE

BOWMAN, BARRETT & ASSOCIATES INC.
CONSULTING ENGINEERS
Chicago, Illinois
312.228.0100
www.bbainc.com

6/7/2006 7:07:41 PM