



| | | | | |
|---------------------|-------------------|------------------|--------------|-----------|
| F.A.I. | SECTION | COUNTY | TOTAL SHEETS | SHEET NO. |
| 94/90 | | COOK | 565 | 372 |
| STA. | TO STA. | | | |
| FED. ROAD DIST. NO. | ILLINOIS | FED. AID PROJECT | | |
| 62301 | 12021-922 PT2 ETC | 2324.6-1P | R-10 | |

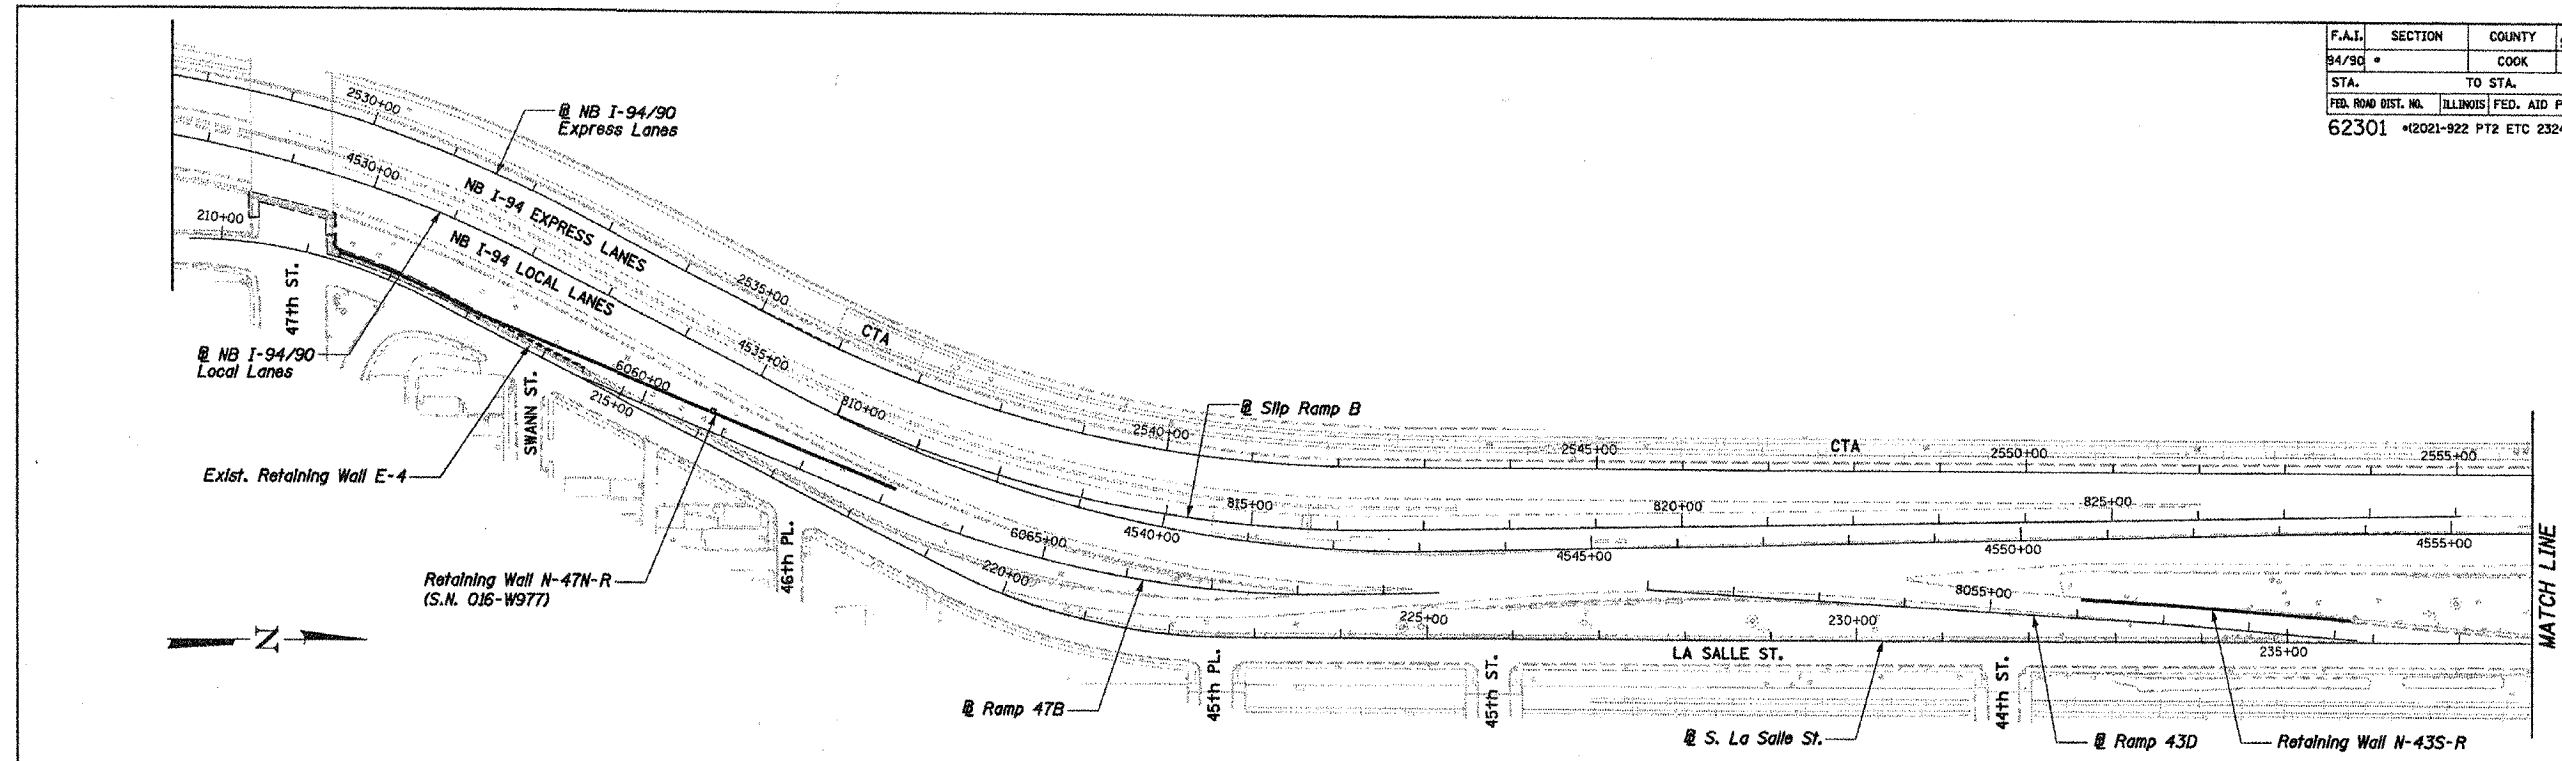

PARTIAL PLAN - LOCAL LANES (47TH ST. TO 43RD ST.)

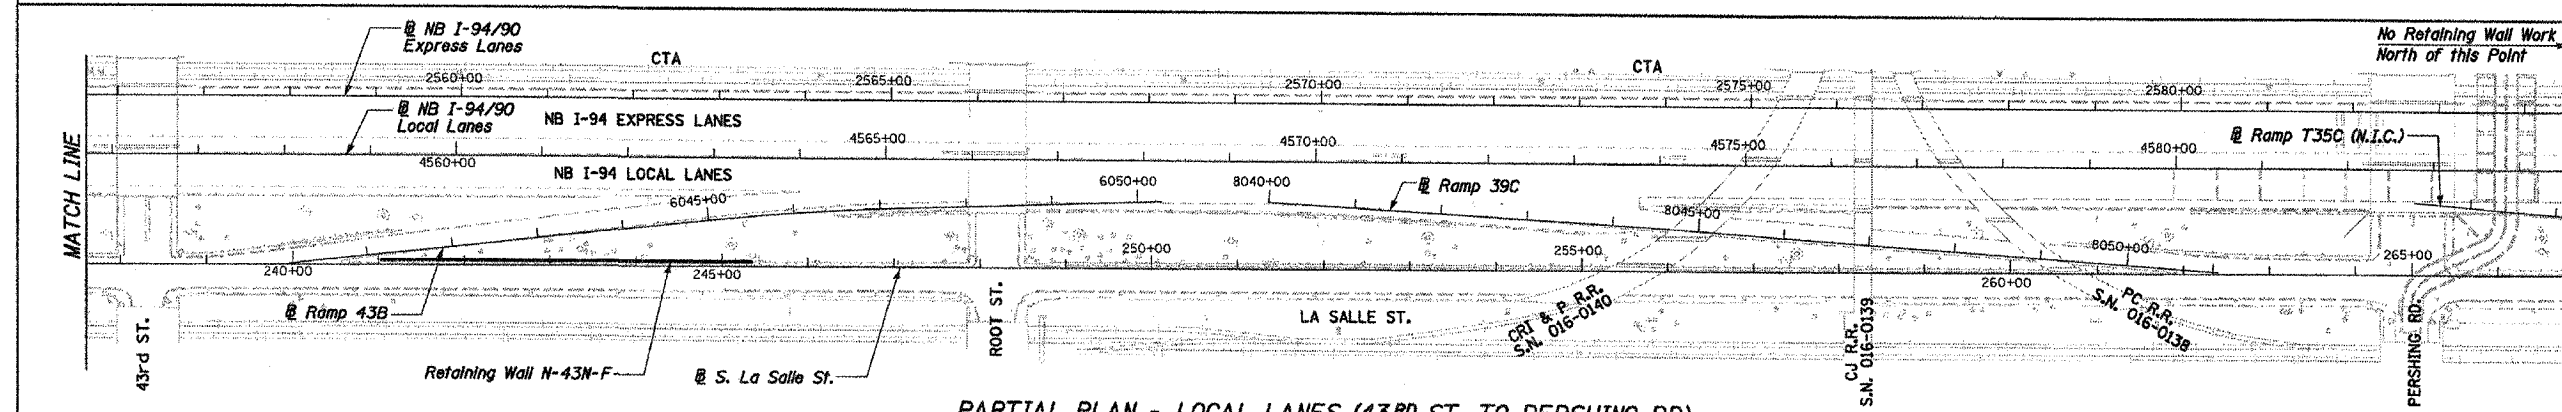

PARTIAL PLAN - LOCAL LANES (43RD ST. TO PERSHING RD)

GENERAL NOTES

- All construction joints shall be bonded.
- Plan dimensions and details relative to existing structure have been taken from existing plans and are subject to nominal construction variations. It shall be the Contractor's responsibility to verify such dimensions and details in the field and make necessary approved adjustments prior to construction or ordering of materials. Such variations shall not be cause for additional compensation for a change in the scope of the work, however, the Contractor will be paid for the quantity actually furnished at the unit price for the work.
- Existing wall designations from 1961 as-builts are provided "For Information Only".
- Key Plan shows existing and proposed walls superimposed on existing conditions only with proposed baselines. See Roadway Plans for all proposed civil works.
- Expansion joints and vertical construction joints are mandatory, horizontal construction joints are optional U.N.O.

WALL NUMBER DESIGNATION

X-##Y-Z
 X = Direction of mainline traffic, S (South) or N (North)
 ## = Cross Street Number
 Y = Location relative to Cross Street, S (South) or N (North)
 Z = Adjacent to R (Ramp) or F (Frontage Road)
 N.I.C. = Not in Contract

BOWMAN, BARRETT & ASSOCIATES INC.
 CONSULTING ENGINEERS
 Chicago, Illinois
 312.228.0100
 www.bbainc.com

| REVISIONS | |
|-----------|----------|
| NAME | DATE |
| REVISED | 06/22/06 |
| | |
| | |
| | |
| | |
| | |
| | |
| | |
| | |

ILLINOIS DEPARTMENT OF TRANSPORTATION
 F.A.I. 94/90 (DAN RYAN EXPRESSWAY)
 GARFIELD BLVD TO 31ST STREET (NB LOCAL LANES)
RETAINING WALLS
KEY PLAN & GENERAL NOTES
 SCALE: NTS
 DATE: JUNE 9, 2006
 DRAWN BY: KMW
 CHECKED BY: BLU

6/23/2006 2:04:56 PM