


FINAL SURVEY	SURVEYED BY	DATE
NOTE BOOK	TEMP. DATE	
NO.	AREAS CHECKED	

ORIGINAL SURVEY	SURVEYED BY	DATE
NOTE BOOK	TEMP. DATE	
NO.	AREAS CHECKED	

F.A.I. R.L.	SECTION	COUNTY	TOTAL SHEETS	SHEET NO.
90/94	*	COOK	565	477
FED. ROAD DIST. NO. 1 ILLINOIS FED. AID PROJECT				
62301 • (2021-922 PT2 ETC 2324.6-1P) R-10				

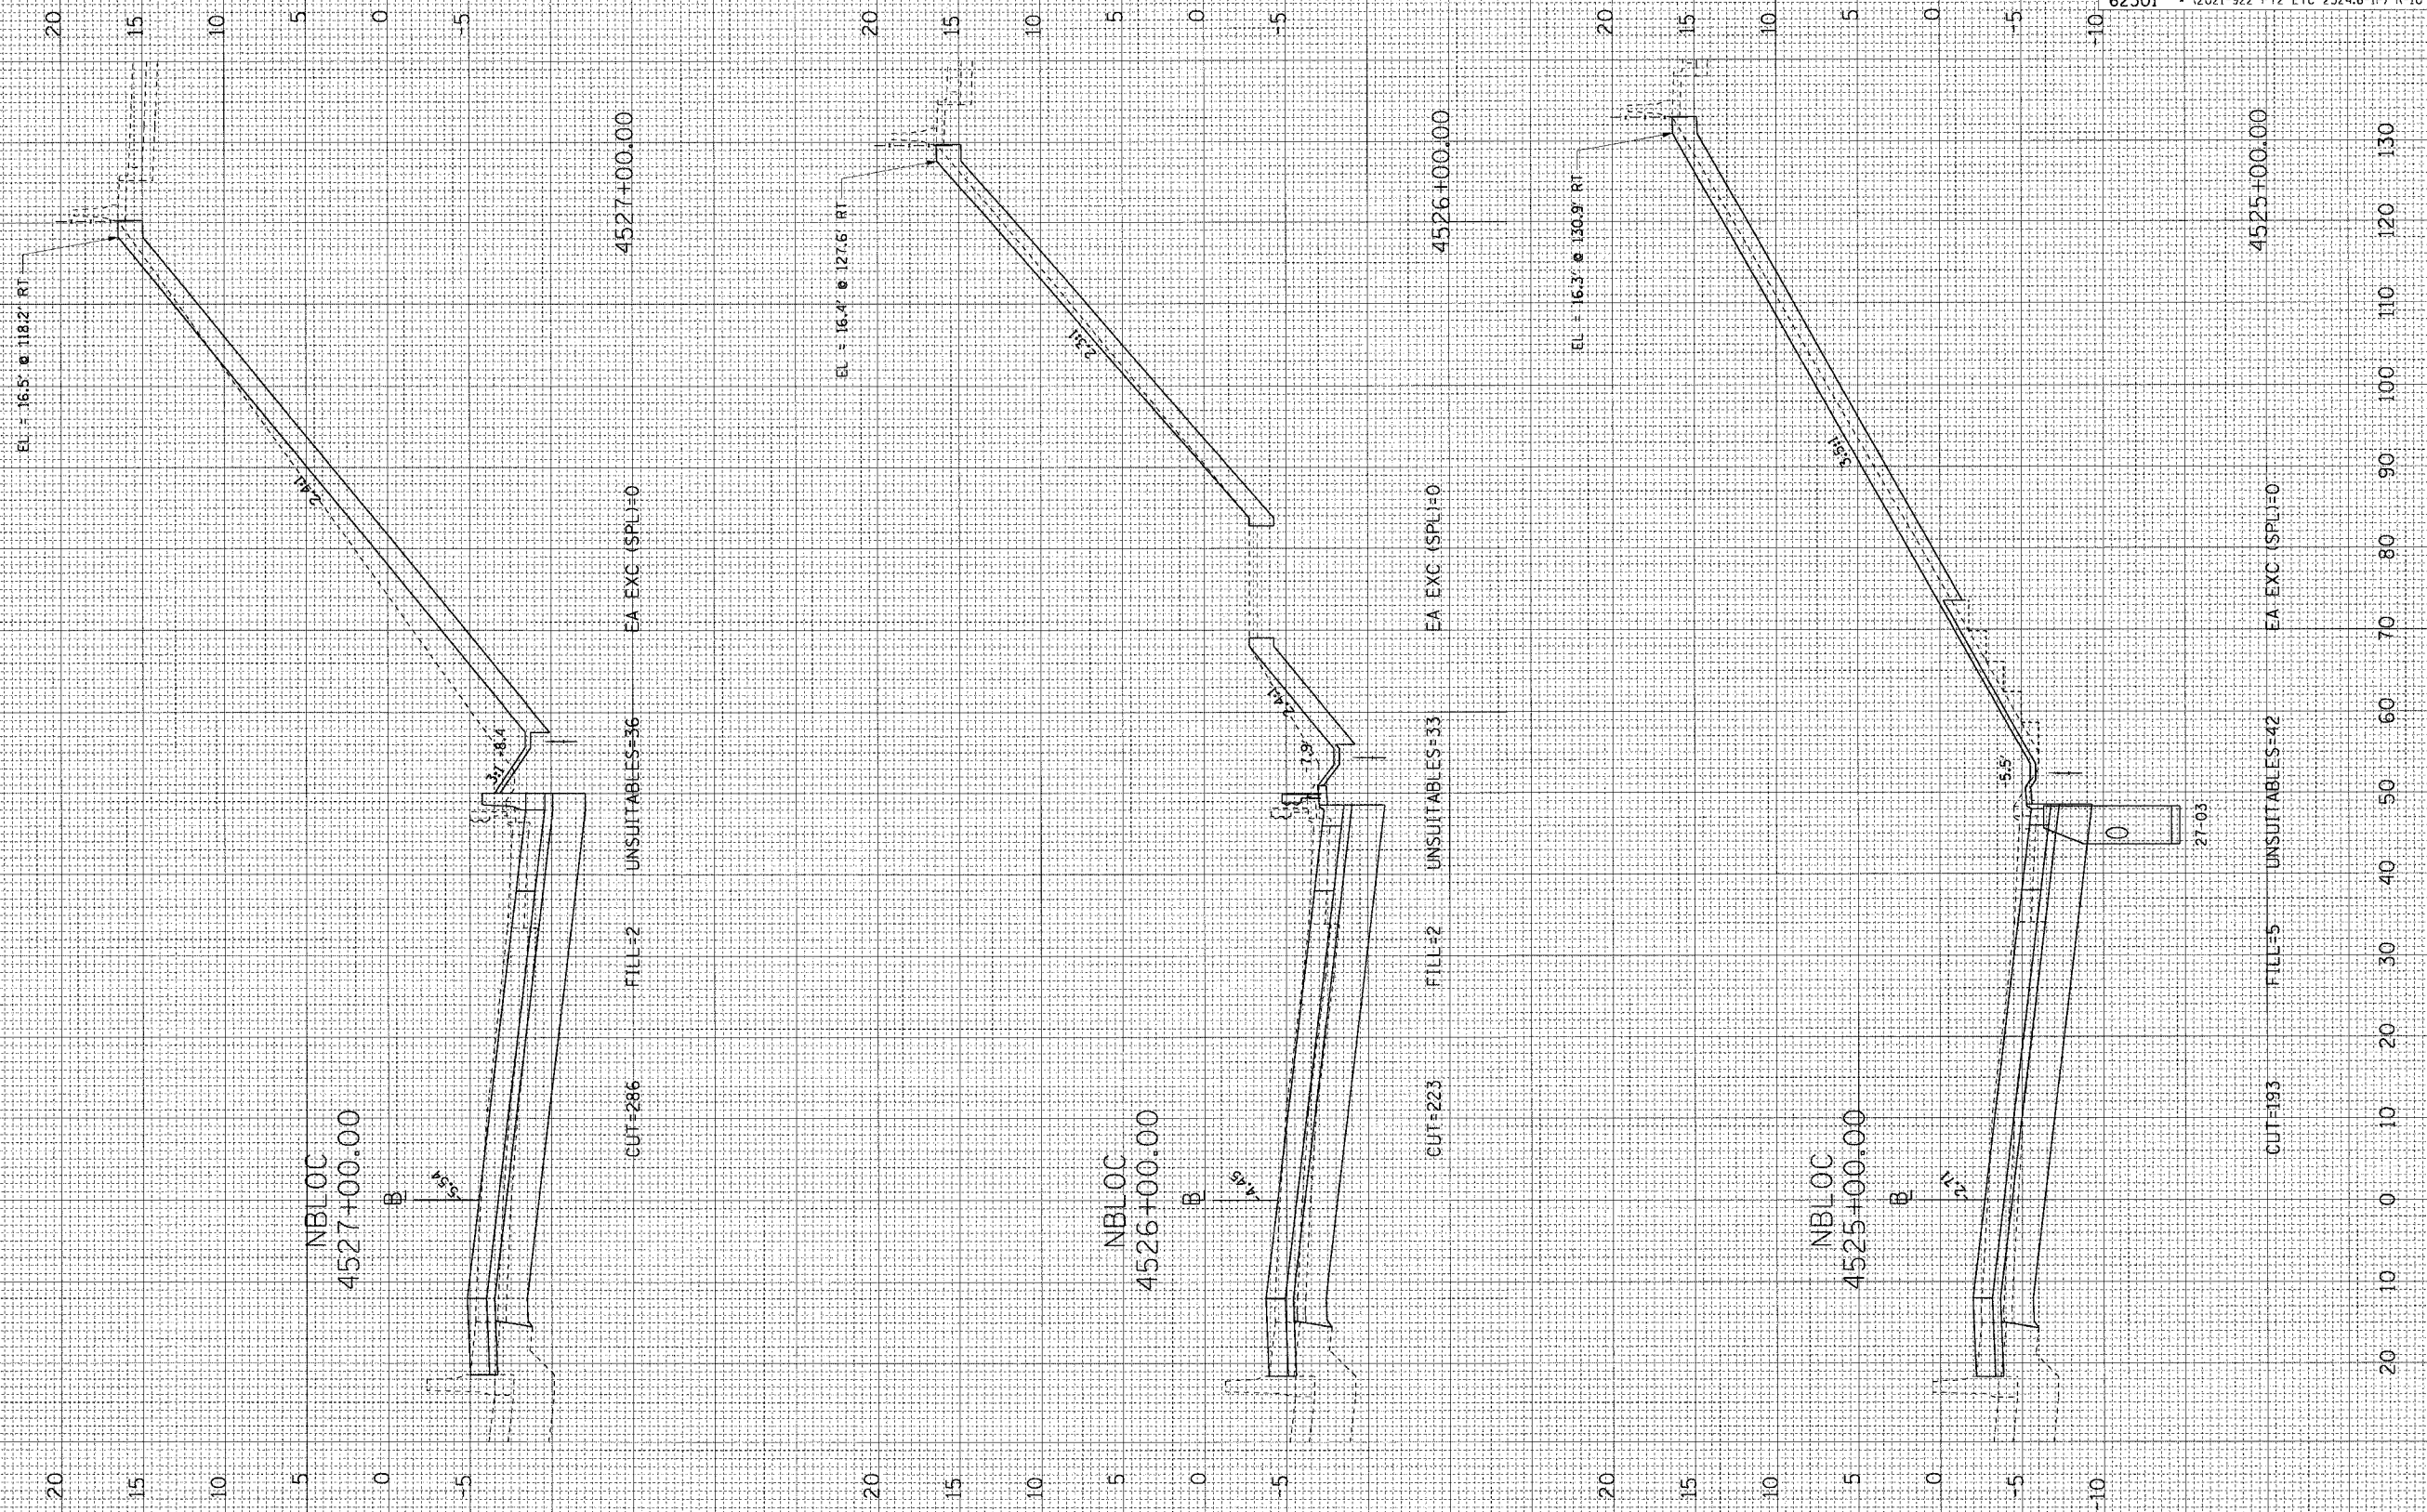

6/7/2006 150:49 PM
 P:\P\0663\01\NB Cnrs 18 & 19\57\Chart\B\Cross Sections\4525_NBLOC.dwg