


FINAL SURVEY  
 SURVEYED BY  
 DATE  
 NOTE BOOK NO.  
 TEMPLATE AREAS CHECKED  
 AREAS DRESSED

ORIGINAL SURVEY  
 SURVEYED BY  
 DATE  
 NOTE BOOK NO.  
 TEMPLATE AREAS CHECKED  
 AREAS DRESSED

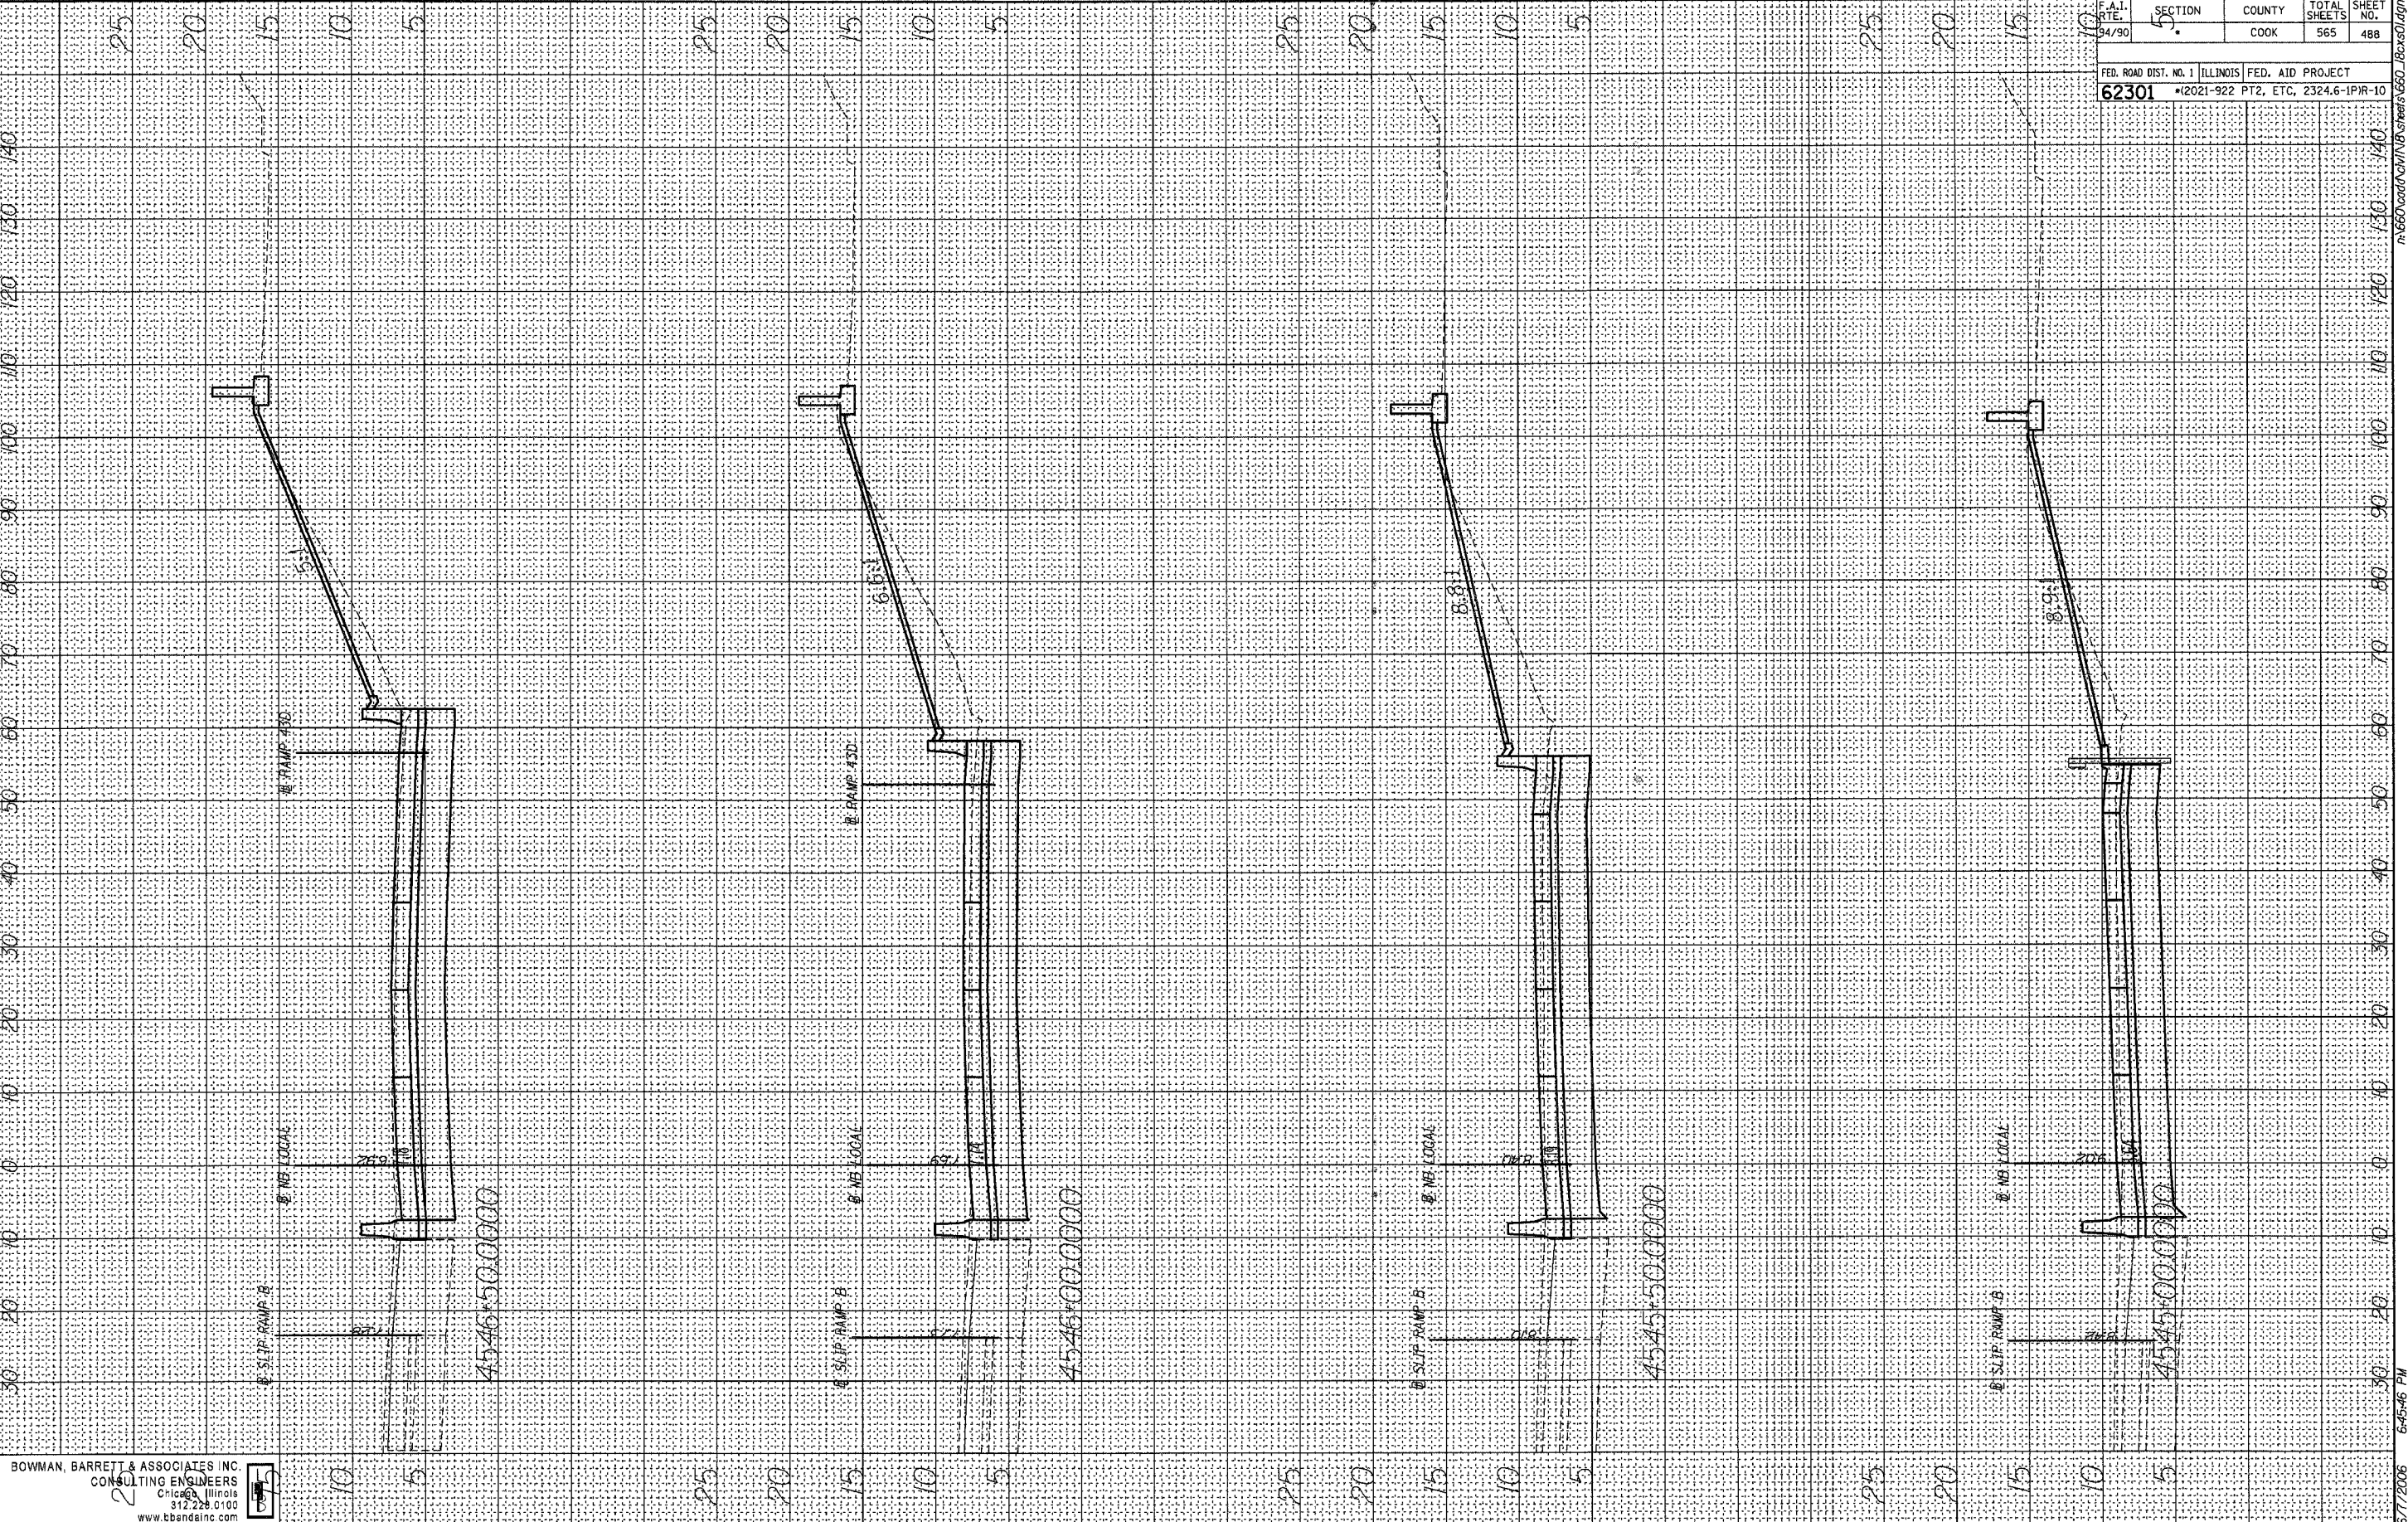

BOWMAN, BARRETT & ASSOCIATES INC.  
 CONSULTING ENGINEERS  
 Chicago, Illinois  
 312.228.0100  
 www.bbainc.com

F.A.I. RTE. 94/90	SECTION 5	COUNTY COOK	TOTAL SHEETS 565	SHEET NO. 488
FED. ROAD DIST. NO. 1 ILLINOIS		FED. AID PROJECT		
62301		*12021-922 PT2, ETC, 2324.6-1PR-10		

6/7/2006 6:45:46 PM