


FINAL SURVEY
 SURVEYED BY
 TEMPLATE
 AREAS CHECKED
 DATE

ORIGINAL SURVEY
 SURVEYED BY
 TEMPLATE
 AREAS CHECKED
 DATE

F.A.L. RTE. 94/90	SECTION 0	COUNTY COOK	TOTAL SHEETS 565	SHEET NO. 500
FED. ROAD DIST. NO. 1 ILLINOIS		FED. AID PROJECT		
62301		*2021-922 PT2, ETC, 2324.6-1PIR-10		

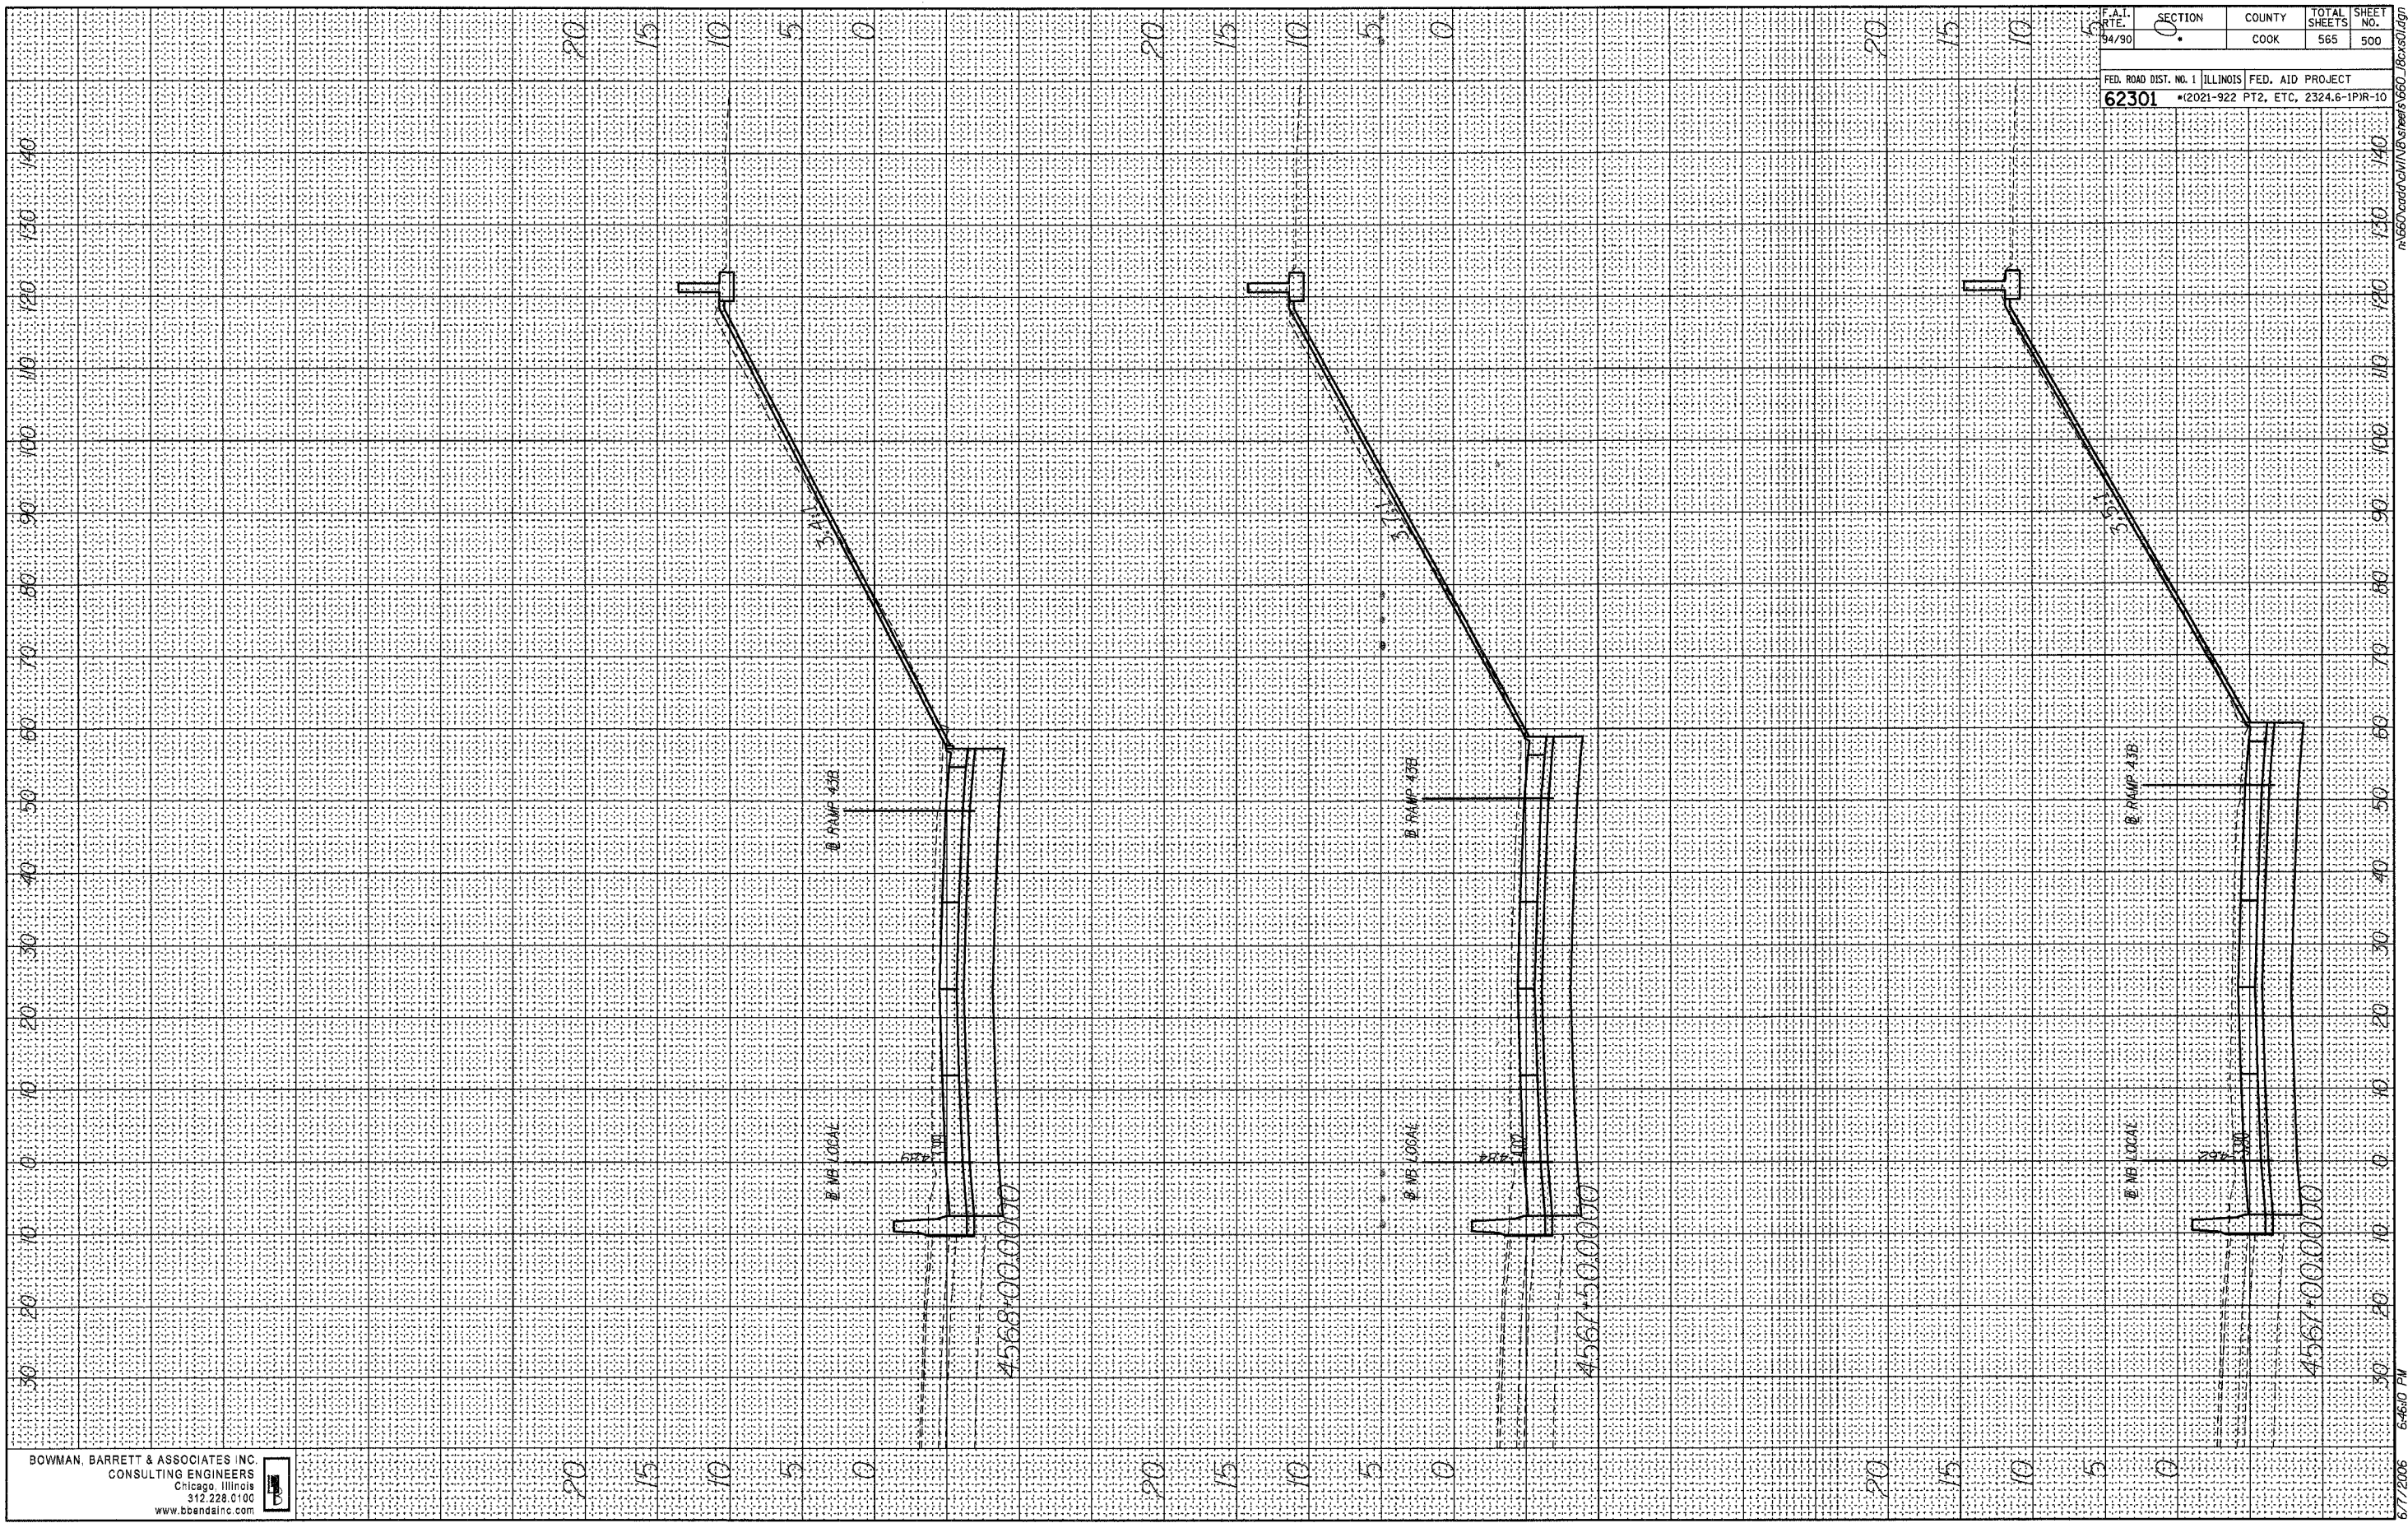

BOWMAN, BARRETT & ASSOCIATES INC.
 CONSULTING ENGINEERS
 Chicago, Illinois
 312.228.0100
 www.bbainc.com

6/7/2006 6:46:10 PM
 n:\660\cad\civil\16\sheet\660_26x90.dwg