


FINAL SURVEY BY DATE
 SURVEYED BY
 PLOTTED BY
 NOTE BOOK NO.
 DATE
 AREAS CHECKED

ORIGINAL SURVEY BY DATE
 SURVEYED BY
 PLOTTED BY
 NOTE BOOK NO.
 DATE
 AREAS CHECKED

F.A.I. RTE.	SECTION	COUNTY	TOTAL SHEETS	SHEET NO.
94/90	*	COOK	565	527

FED. ROAD DIST. NO. 1 ILLINOIS FED. AID PROJECT
62301 •(2021-922 PT2, ETC, 2324.6-IPR-10

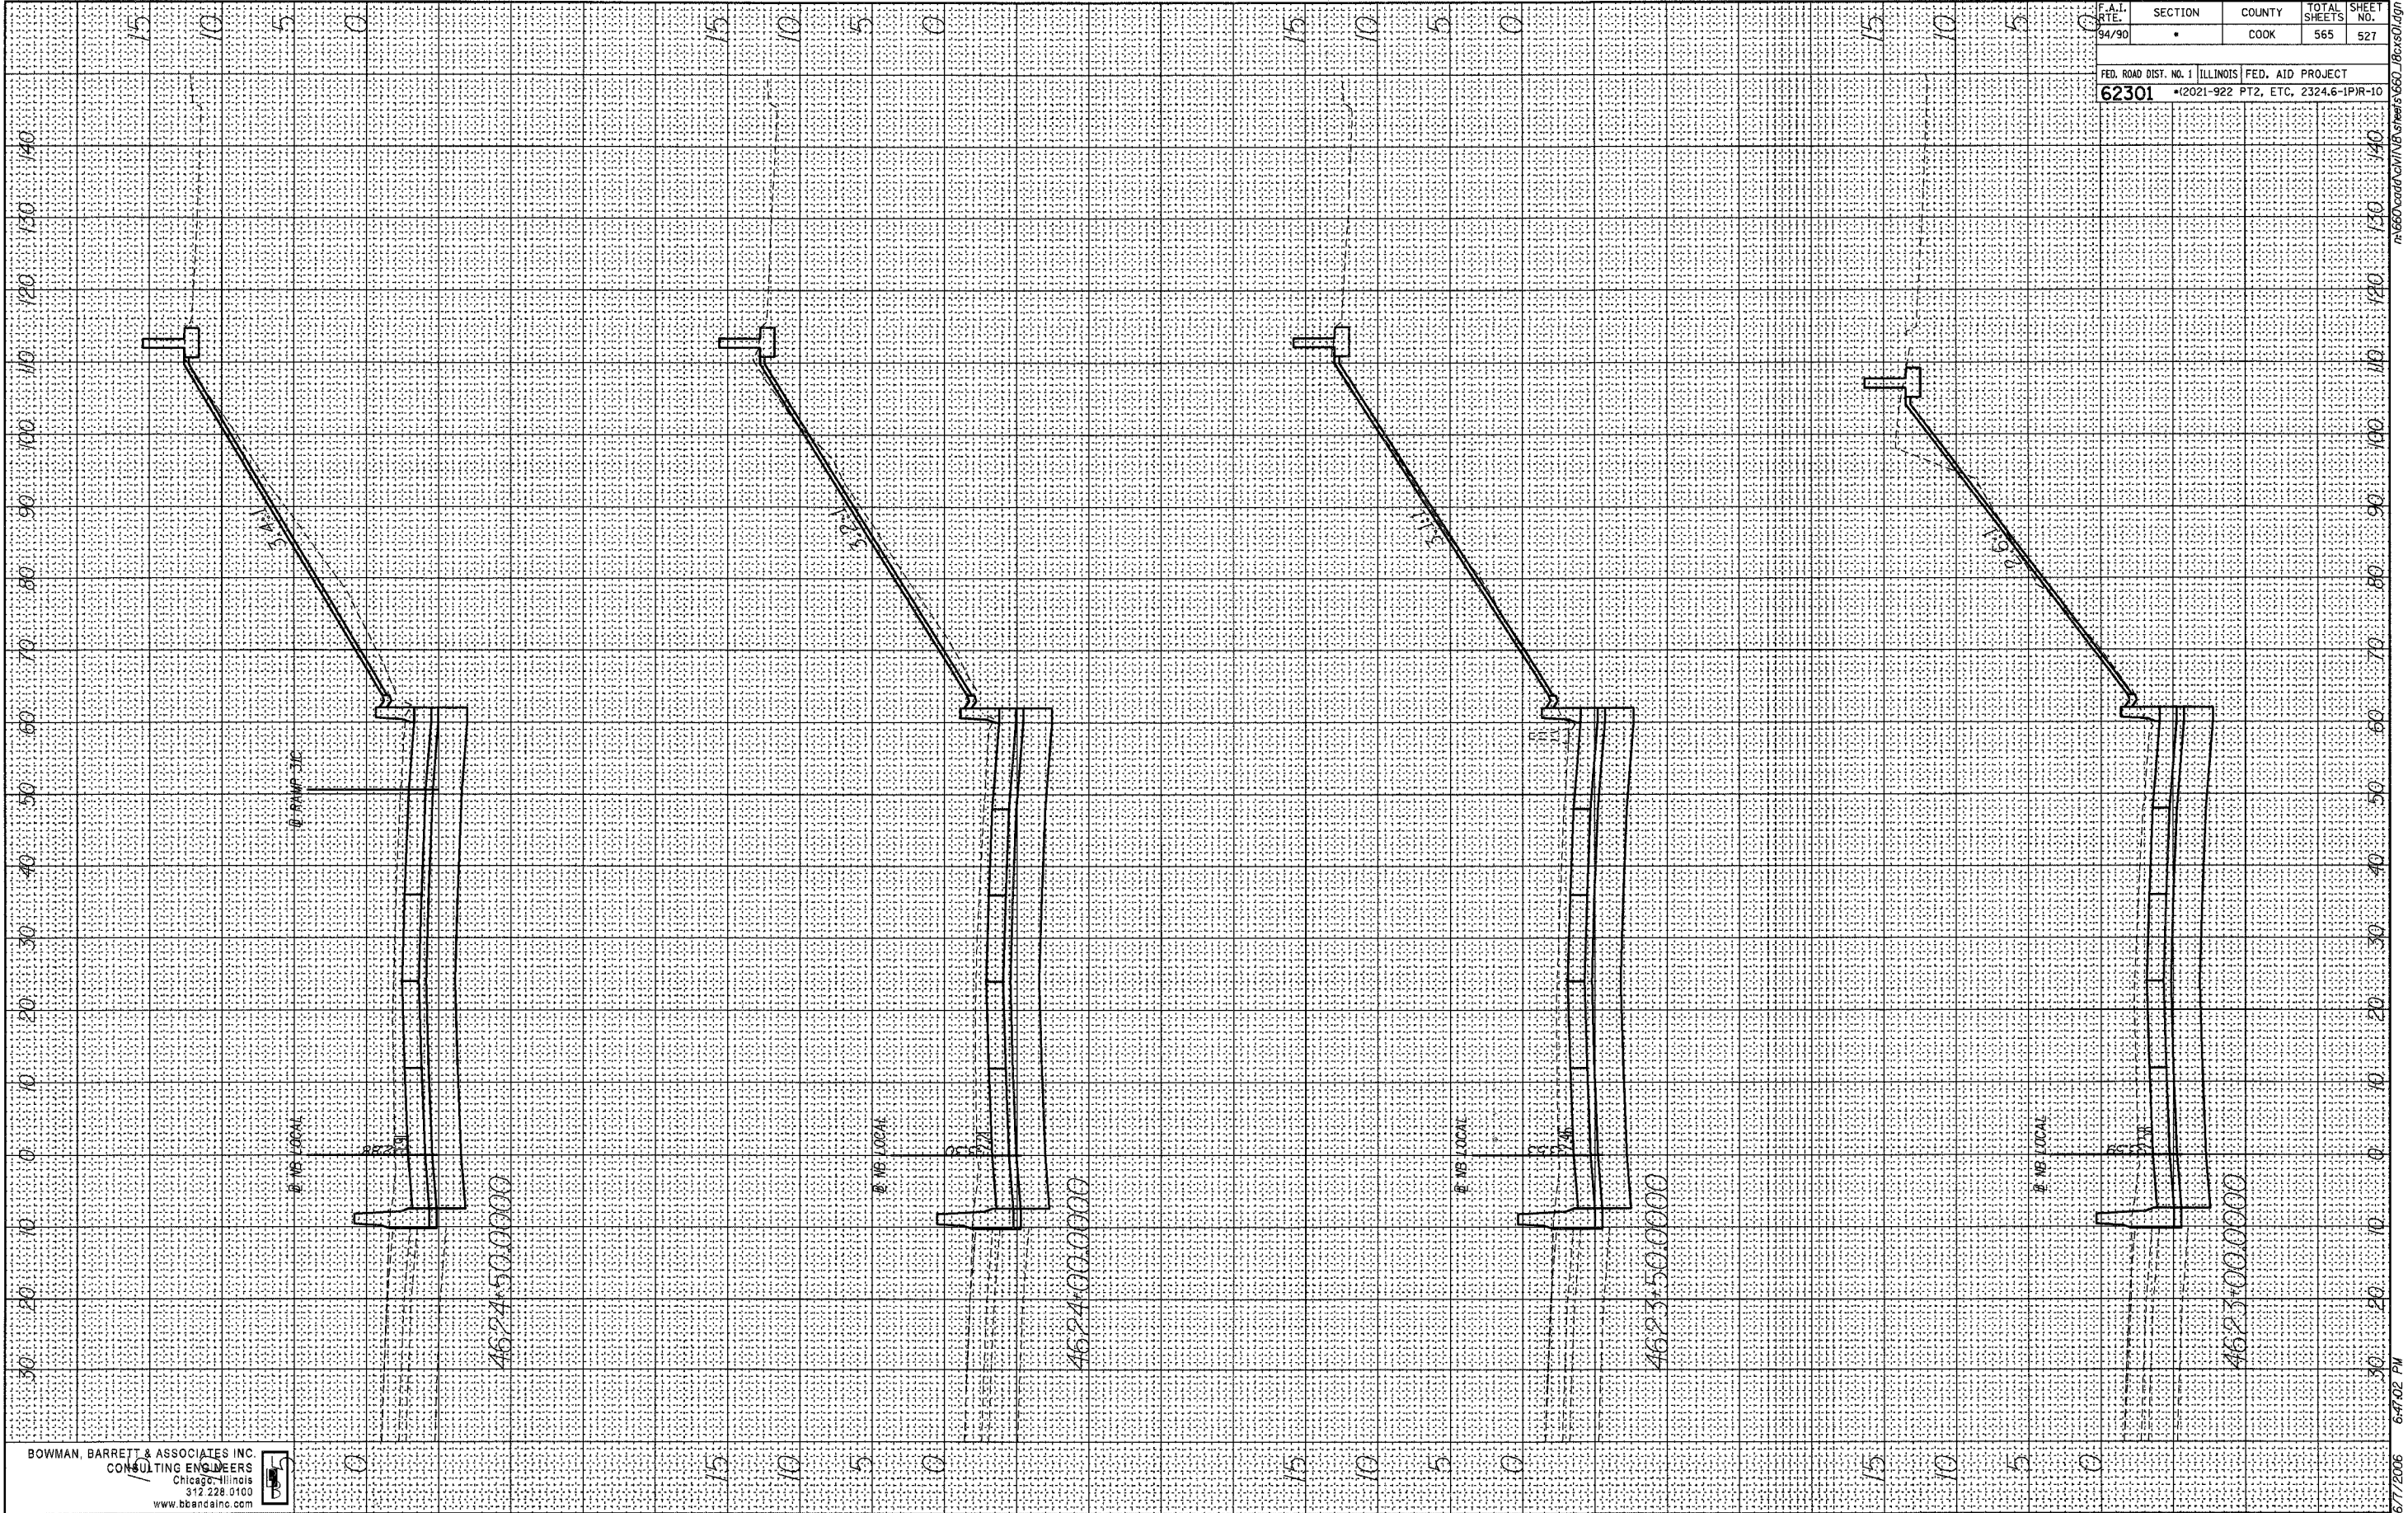

BOWMAN, BARRETT & ASSOCIATES INC.
 CONSULTING ENGINEERS
 Chicago, Illinois
 312.228.0100
 www.bbainc.com



6/7/2006 6:47:02 PM

n:\660\road\ch\NB\Sheets\660_106x60.dgn