


F.A. RTE.	SECTION	COUNTY	TOTAL SHEETS	SHEET NO.
94	*	COOK	566	561
STA.		TO STA.		
FED. ROAD DIST. NO.		ILLINOIS FED. AID PROJECT		
* - PENDING I.D.O.T. PROGRAMMING				

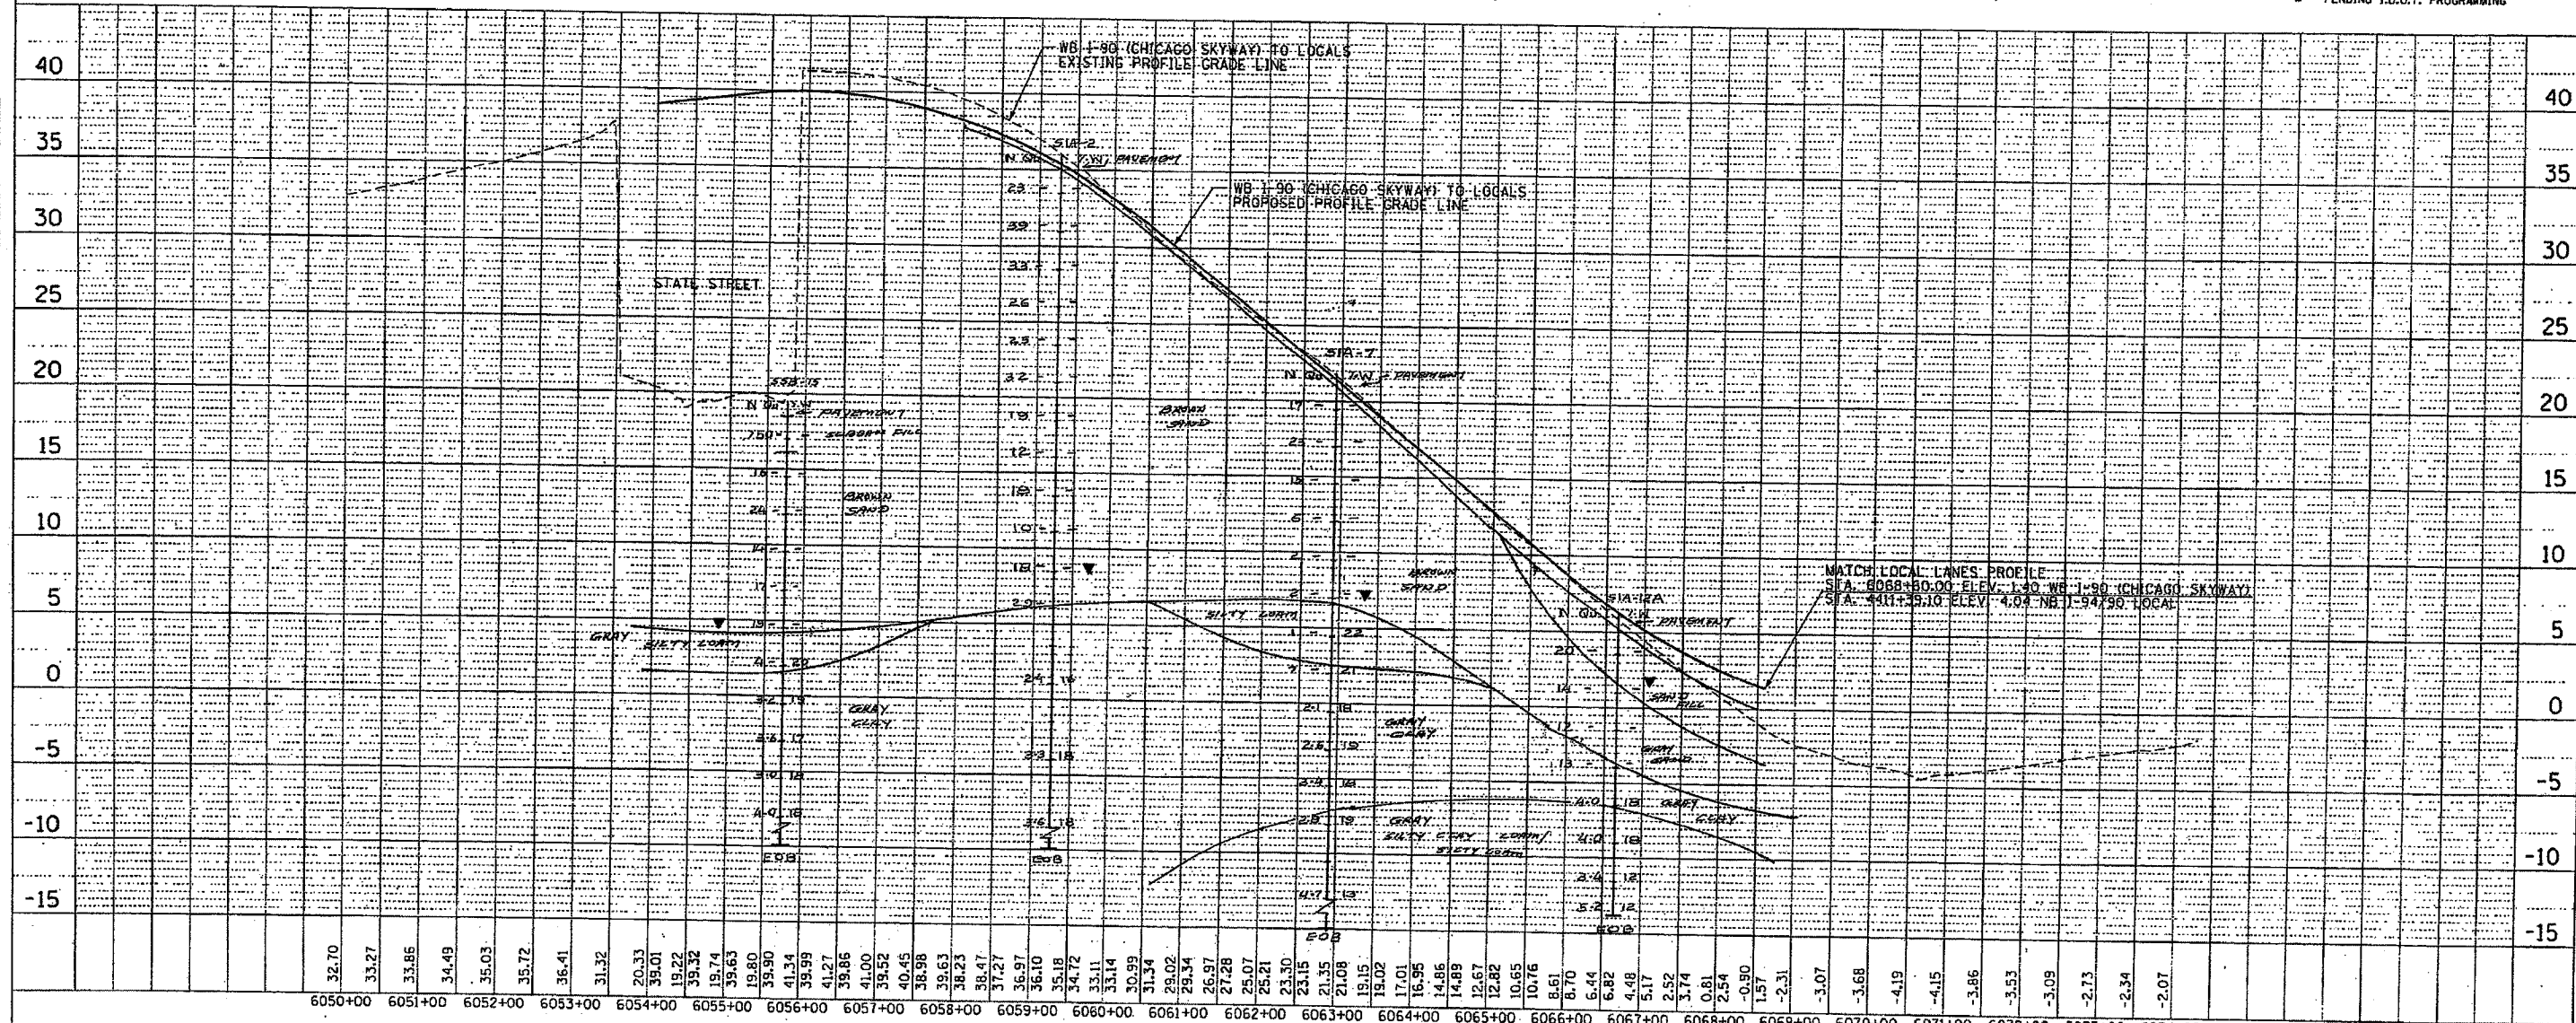

DATE	BY
PROJECT	DATE
PLANNED	DATE
ALIGNED	DATE
DESIGNED	DATE
CONSTRUCTED	DATE
FILE NAME	

DATE	BY
PROJECT	DATE
PLANNED	DATE
ALIGNED	DATE
DESIGNED	DATE
CONSTRUCTED	DATE
FILE NAME	

m:\p\40468\civil\02-dc\sh\asol\profile\4856xh07_id_01.sh
11/2/2003