
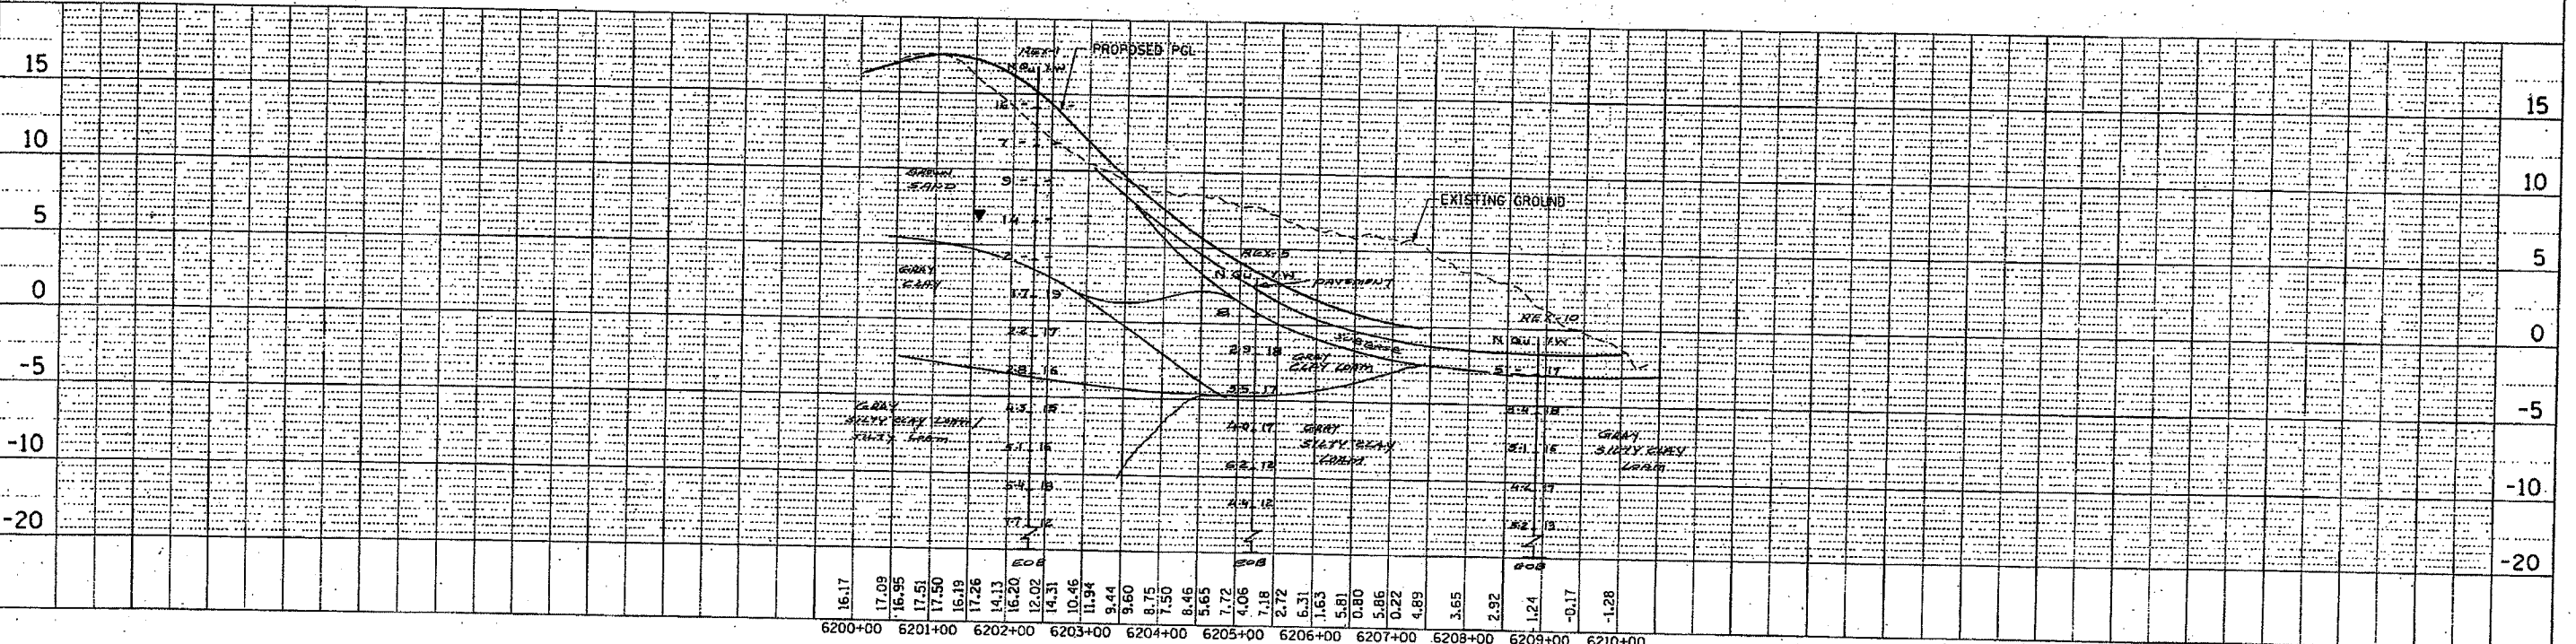


F.A.I. RTE.	SECTION	COUNTY	TOTAL SHEETS	SHEET NO.
94	*	COOK	565	562
STA.	TO STA.			
FED. ROAD DIST. NO. ILLINOIS FED. AID PROJECT				
* - PENDING I.D.O.T. PROGRAMMING				

PLAN	DATE
DATE	BY
NO.	NO.

PROFILE	DATE
DATE	BY
NO.	NO.

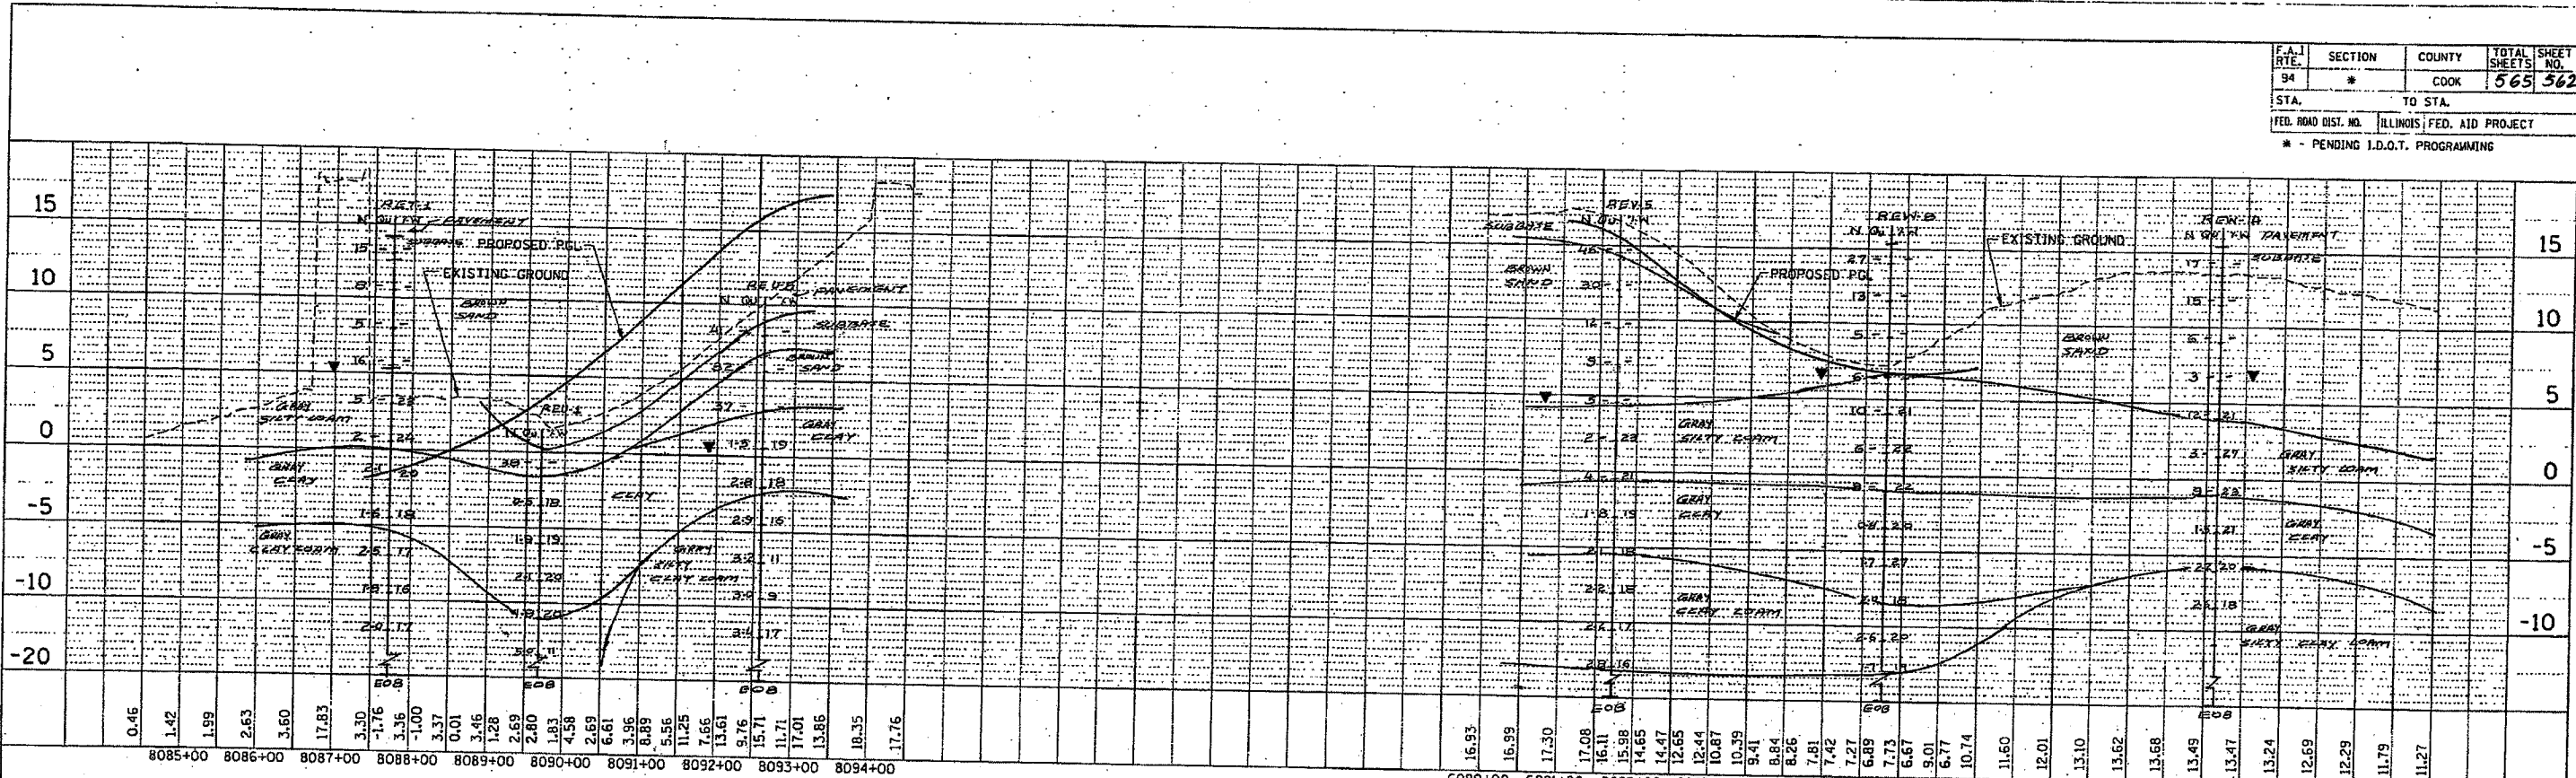

m:\p\40468\civil\02-dc\asht\soil\profile\468ext07.13\_04.sht  
11/2/2003

CTE 40256

NB RAMP PROFILES

SCALE: HORIZ. 1"=100'  
VERT. 1"=5'  
EXHIBIT NO. 7.13.4