


F.A.I. RITE.	SECTION	COUNTY	TOTAL SHEETS	SHEET NO.
90/94		COOK	588	95
STA. 3475+50	TO STA. 3482+00			
FED. ROAD DIST. NO. 1	ILLINOIS	FED. AID PROJECT		
62303	(2021-922 PT2 ETC 2324.6-1P)		R-11	

LEGEND:

- 1 → LANE NUMBER AND DIRECTION OF TRAFFIC
- [Hatched Box] WORK AREA
- [Diagonal Lines] TEMPORARY PAVEMENT
- [Wavy Lines] IMPACT ATTENUATORS, TEMPORARY (NON-REDIRECTIVE), TEST LEVEL 3
- DRUM OR BARRICADE TYPE II WITH STEADY BURNING LIGHT
- [T-Bar] BARRICADE TYPE III
- [Double Line] TEMPORARY CONCRETE BARRIER
- ① LINE 4" (YELLOW EDGE)
- ② LINE 4" (WHITE EDGE)
- ③ LINE 4" (SKIP DASH, 6' SKIP - 2' DASH, WHITE)
- ④ LINE 5" (SKIP DASH, 30' SKIP - 10' DASH, WHITE)
- ⑤ LINE 8" (WHITE GORE LINE)
- ⑥ LINE 8" (SKIP DASH, 12' SKIP - 3' DASH, WHITE)
- ⑦ LINE 12" (DIAGONAL, 30' C-C, WHITE)
- ⑧ LETTERS AND SYMBOLS
- [ES-XXX-XX] EXISTING OVERHEAD OR CANTILEVER SIGNS
- [GS-XXX-XX] EXISTING POST MOUNTED SIGNS
- [TS-XXX-XX] TEMPORARY SIGNS
- +XX.XX STATION PROVIDED FROM THE ± SB I-90/94 EXPRESS LANES
- (+XX.XX) STATION PROVIDED FROM THE ± SB I-90/94 LOCAL LANES

p:\p040468\civ\IB\IB-entrs 18 & 19\stn\tr 19\met-staging\met_19sig2.dwg

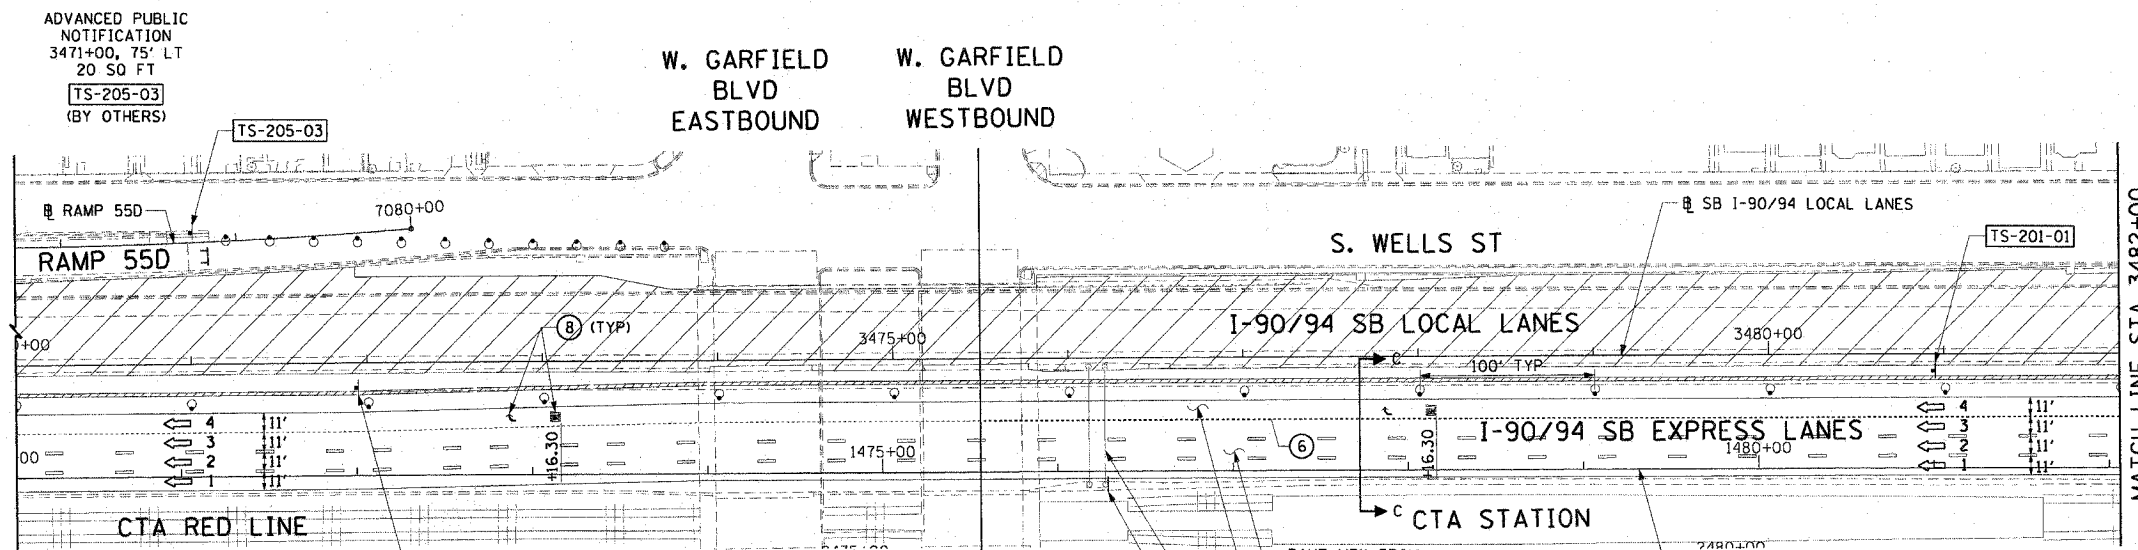

- NOTES:
- SEE SHEET MOTTS-01 FOR TYPICAL SECTIONS.
 - SEE TEMPORARY SIGN PANEL SHEETS FOR DETAILS.

REVISIONS	NAME	DATE

MOT-201

ILLINOIS DEPARTMENT OF TRANSPORTATION
F.A.I. 90/94 (DAN RYAN EXPRESSWAY)
GARFIELD BLVD TO 31ST STREET (SB LOCAL LANES)

SUGGESTED STAGES OF CONSTRUCTION
AND TRAFFIC CONTROL
STAGE 2

SCALE: 1"=50'
DATE: June 9, 2006

DRAWN BY: PHP
CHECKED BY: RMG

CTE | AECOM

RIGHT LANE MUST EXIT

10'x4'=40 SQ FT
TEMP INFO SIGNING
[TS-205-04]
(BY OTHERS)

RIGHT LANE MUST EXIT

8'x4'=32 SQ FT
TEMP INFO SIGNING
[TS-201-01]
STA 1481+00, 55' LT

SPEED LIMIT 45

R2-1
36"X48"
[TS-202-02]
INSTALLED IN STAGE 1

CONTRACT 60A63

CONTRACT 62303
STA 3475+50.00
(STA 1475+56.06)

PAVT MRK FROM STAGE 1 TO REMAIN

WORK ZONE PAVT MRK REM

EXISTING DYNAMIC MESSAGE SIGN

[TS-202-02]

6/7/2006 1:56:02 PM