



F.A.I.	SECTION	COUNTY	TOTAL SHEETS	SHEET NO.
94/90	*	COOK	588	231
STA.	TO STA.			
FED. ROAD DIST. NO.	ILLINOIS	FED. AID PROJECT		
62303	*(2021-922 PT2 ETC 2324.6-1P) R-11			

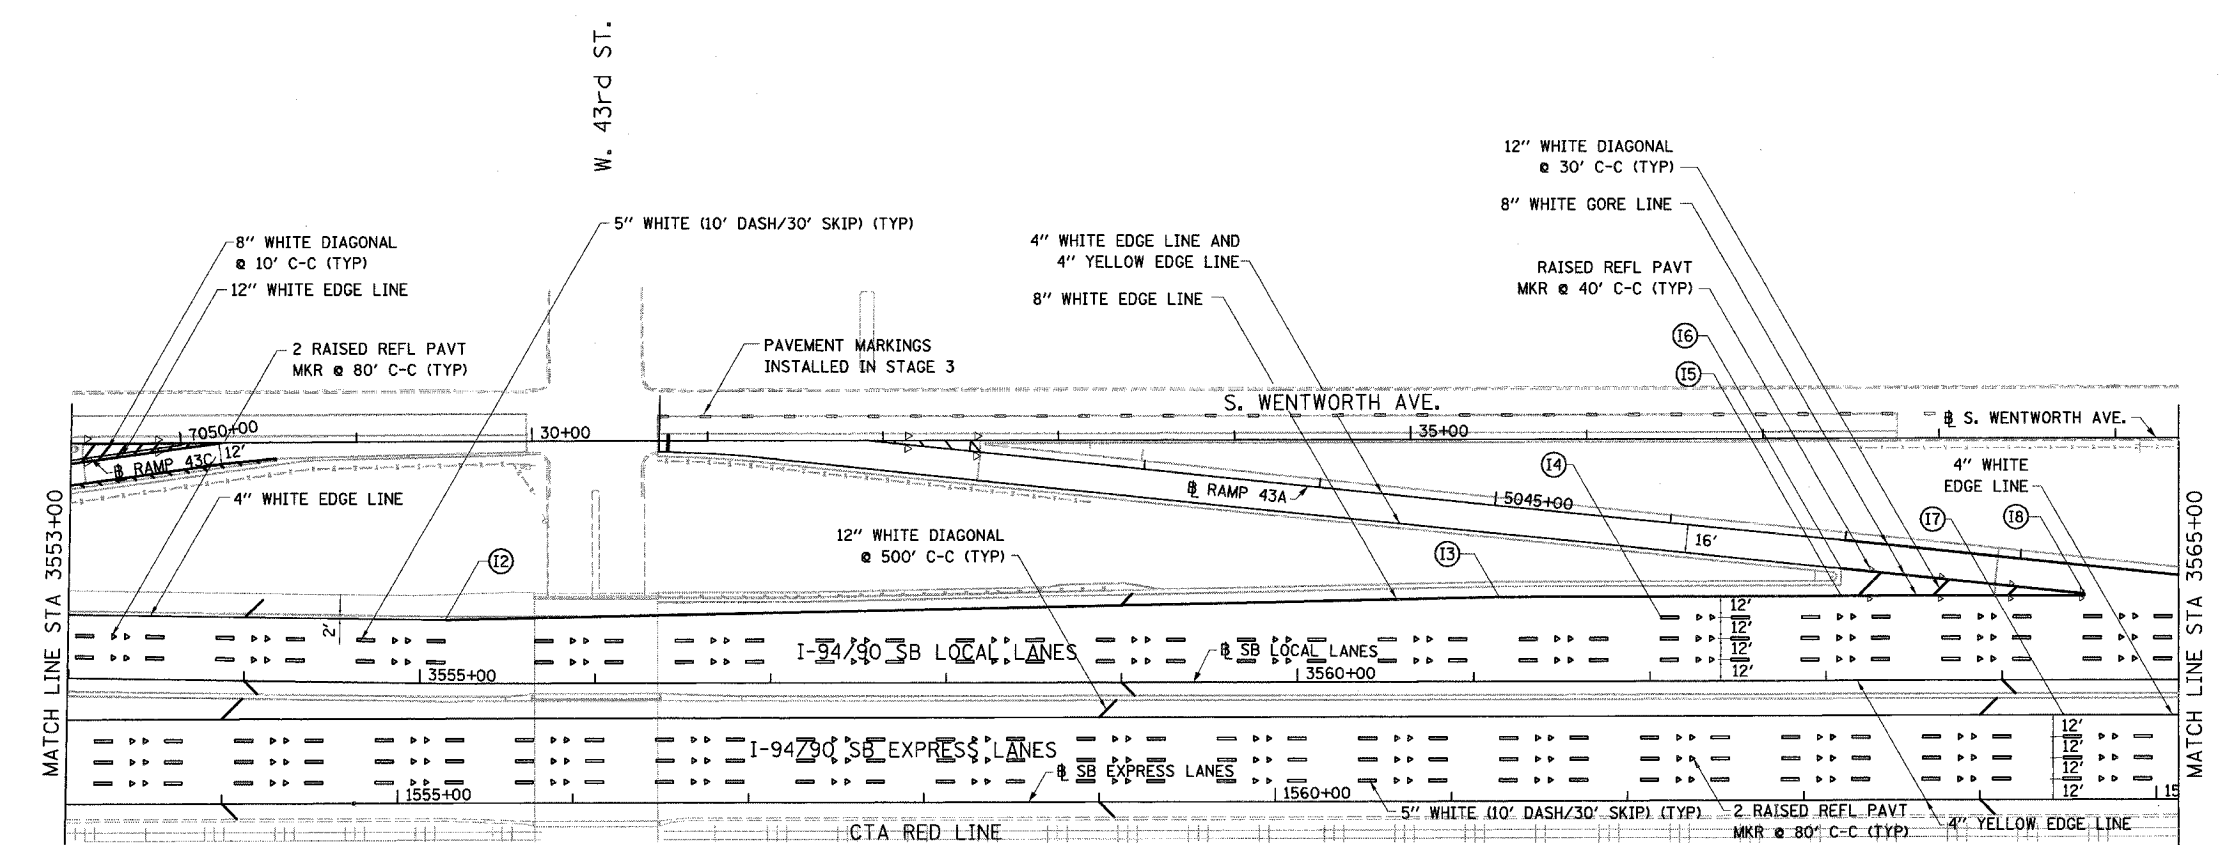

PI	STATION	OFFSET
I1	1554+44.57	36.00' LT
I2	3555+14.55	36.00' LT
I3	3561+14.46	48.00' LT
I4	3562+06.32	36.00' LT
I5	3563+08.60	48.00' LT
I6	5043+00.73	16.00' LT
I7	1564+47.53	48.00' LT
I8	3564+46.71	49.00' LT

- NOTES:
1. ALL PAVEMENT MARKINGS MUST BE POLYUREA
 2. FOR PAVEMENT MARKING DETAILS, SEE DISTRICT 1 STANDARDS TC-12 AND TC-13.

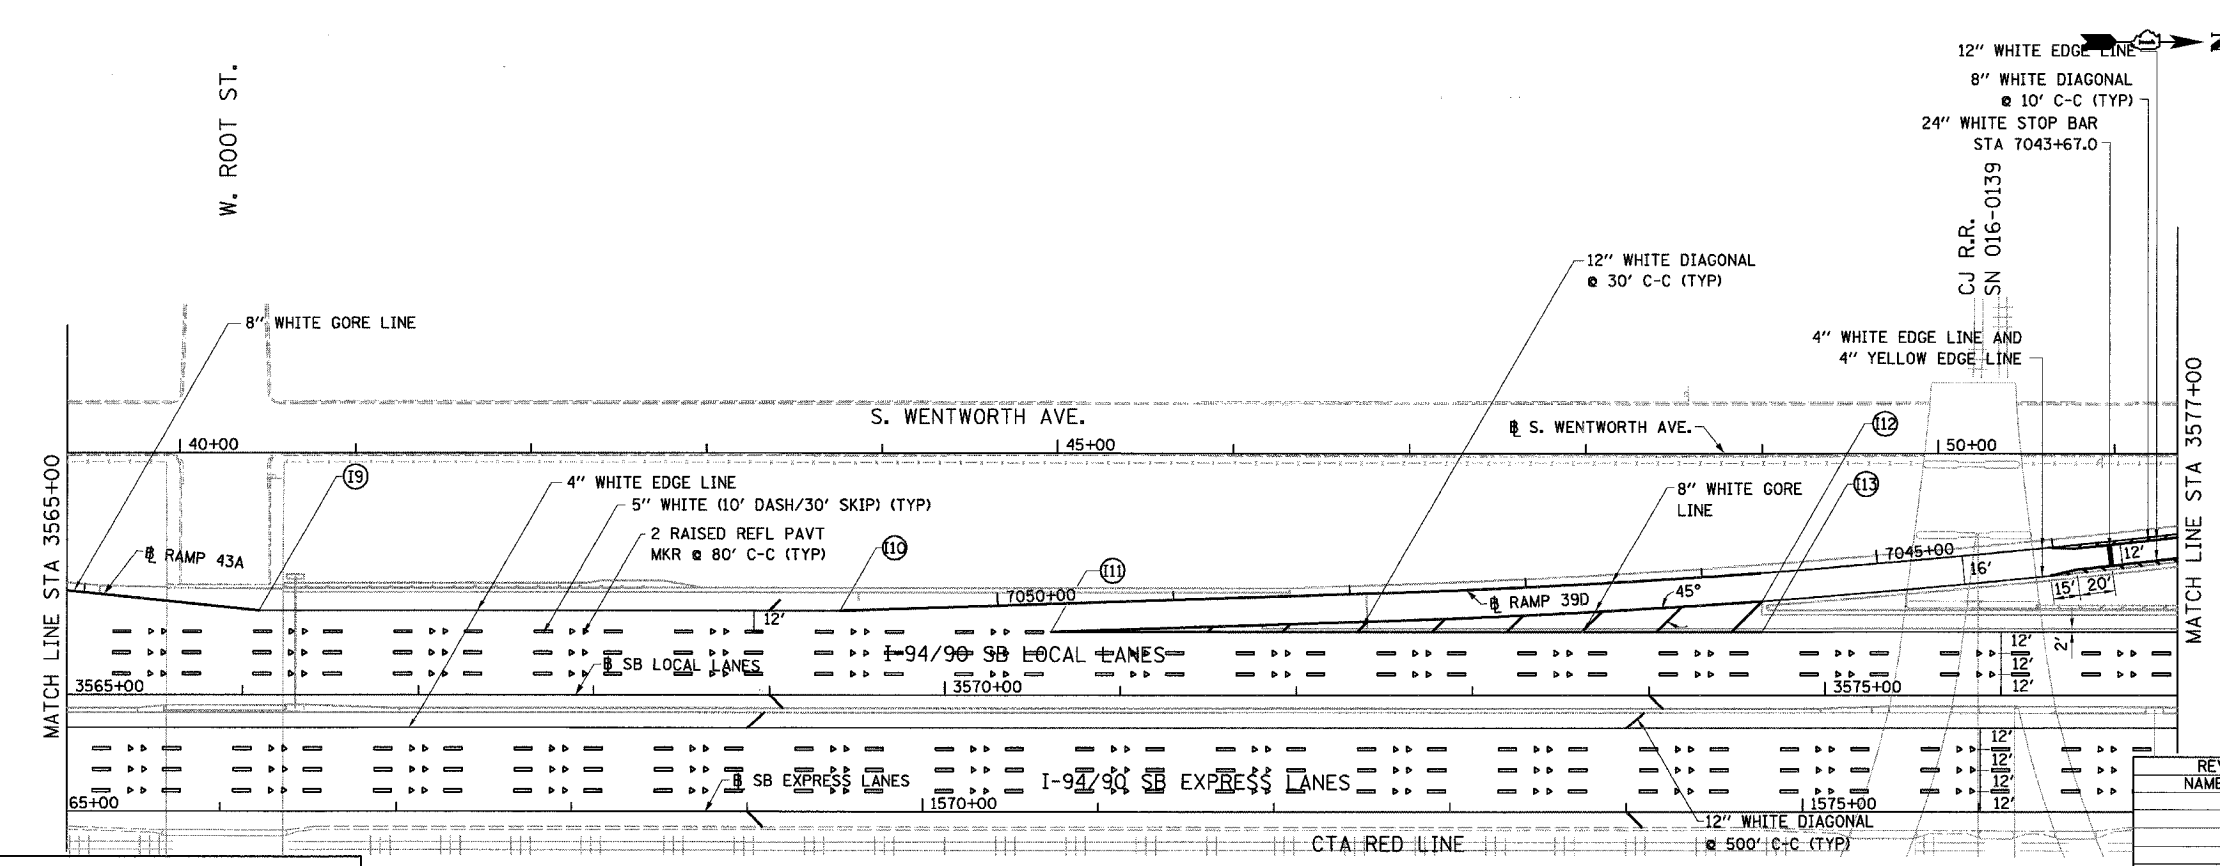

PI	STATION	OFFSET
I1	3566+09.35	48.00' LT
I2	3569+40.32	48.00' LT
I3	3570+60.58	48.00' LT
I4	7045+66.83	16.00' LT
I5	3574+64.20	36.00' LT



REVISIONS	DATE

ILLINOIS DEPARTMENT OF TRANSPORTATION
 F.A.I. 94/90 (DAN RYAN EXPRESSWAY)
 GARFIELD BLVD TO 31ST STREET (SB LOCAL LANES)
 PROPOSED PAVEMENT MARKING PLANS

SCALE: 1"=50'
 DATE: 06/09/06

DRAWN BY: RA
 CHECKED BY: RS

BOWMAN, BARRETT & ASSOCIATES INC.
 CONSULTING ENGINEERS
 Chicago, Illinois
 312.228.0100
 www.bbainc.com

6/8/2006 12:01:43 PM