



F.A.I. RTE.	SECTION	COUNTY	TOTAL SHEETS	SHEET NO.
90/94		COOK	588	239
STA. 3482+00		TO STA. 3506+00		
FED. ROAD DIST. NO. 1		ILLINOIS		FED. AID PROJECT
62303		(2021-922 PT2 ETC 2324.6-1P)		R-11

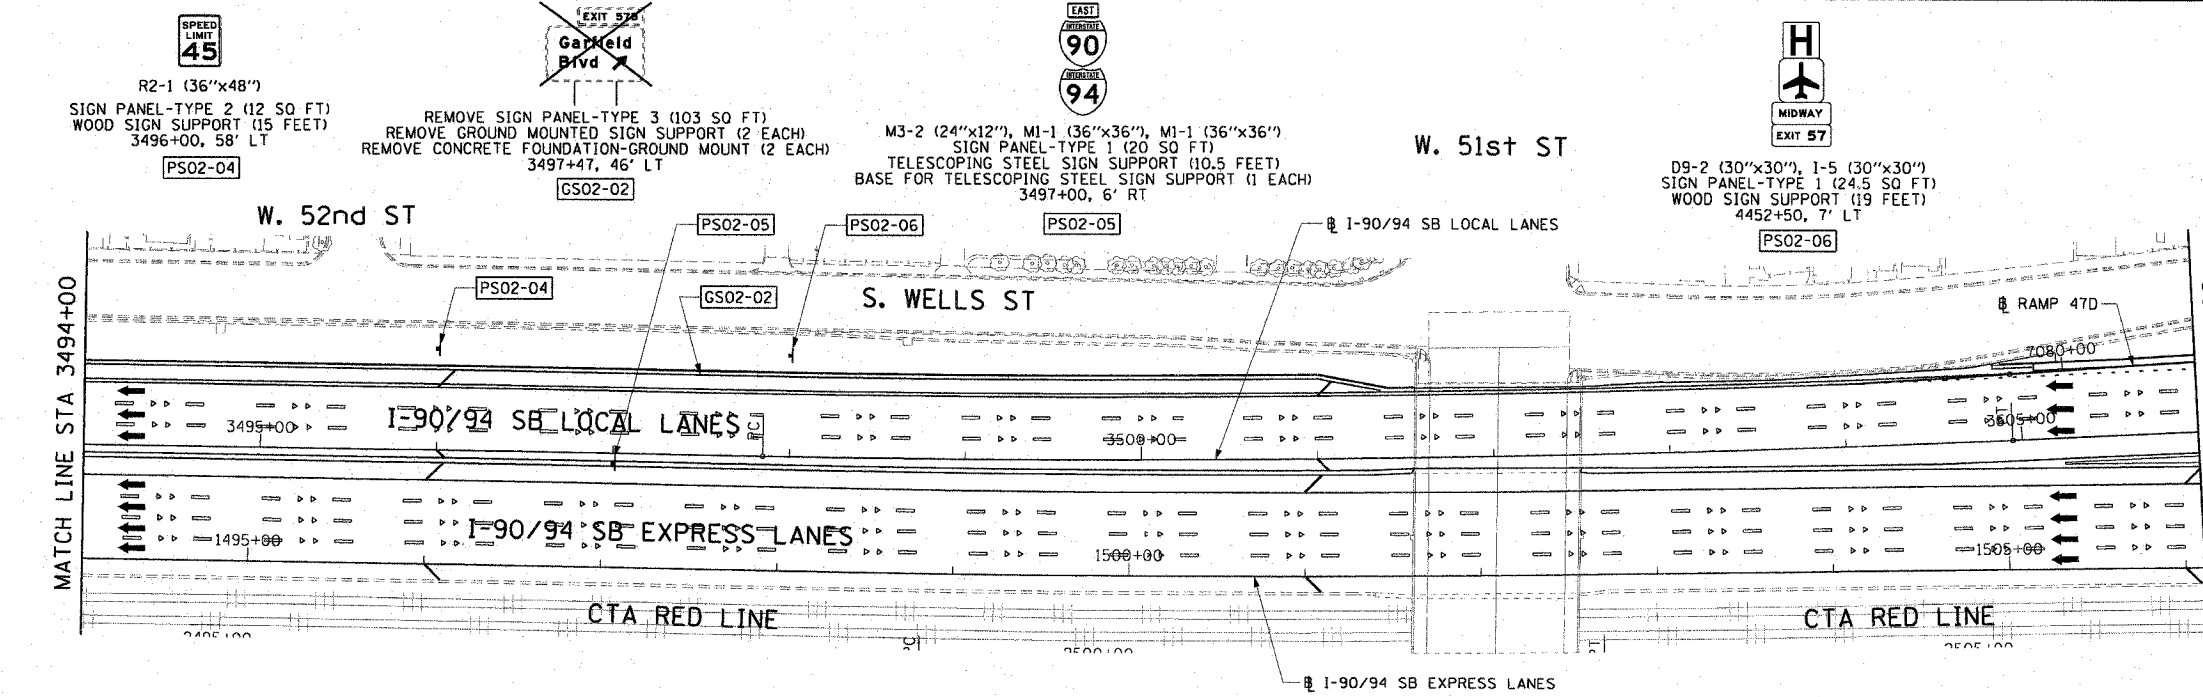

- LEGEND:
- ESXX-XX EXISTING OVERHEAD OR CANTILEVER SIGNS
  - GSXX-XX EXISTING POST MOUNTED SIGNS
  - PSXX-XX PROPOSED SIGNS
- NOTES:
1. FOR SIGN PANEL AND TRUSS DETAILS SEE OVERHEAD SIGN STRUCTURE DETAIL SHEETS.
  2. FOR GROUND AND BARRIER WALL MOUNTED SIGNS SEE THE PROPOSED SIGN PANEL DETAIL SHEETS
  3. SEE ROADWAY DETAILS FOR MOUNTING OF PROPOSED SIGN PS02-01.

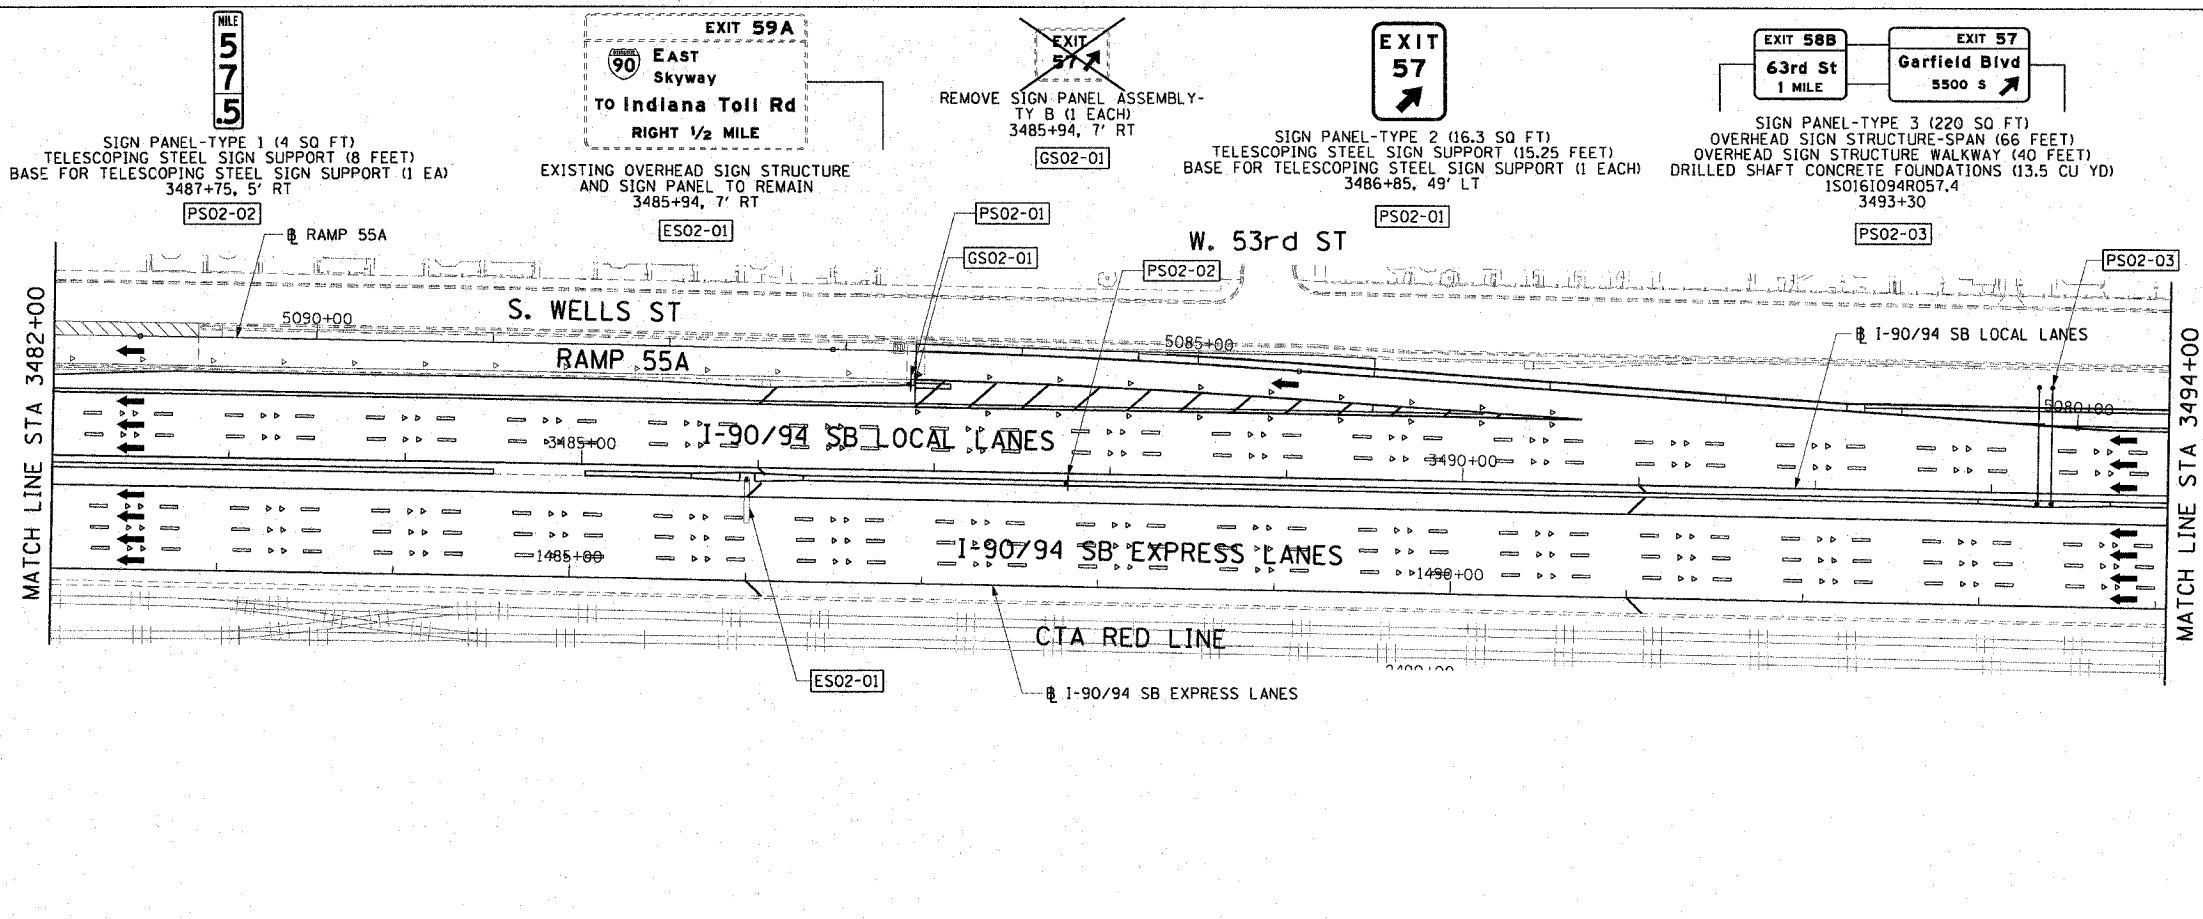

REVISIONS	
NAME	DATE


SG-02

ILLINOIS DEPARTMENT OF TRANSPORTATION  
 F.A.I. 90/94 (DAN RYAN EXPRESSWAY)  
 GARFIELD BLVD TO 31ST STREET (SB LOCAL LANES)

PROPOSED SIGNING PLANS

SCALE: 1"=50'  
 DATE: June 9, 2006

DRAWN BY: PHP  
 CHECKED BY: RMG

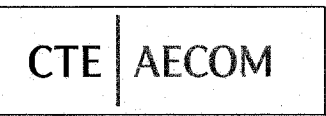

I:\projects\909022\plans\909022.dwg 6/7/2006 1:29:21 PM