


F.A.I. RTE.	SECTION	COUNTY	TOTAL SHEETS	SHEET NO.
90/94		COOK	588	240
STA. 3506+00	TO STA. 3529+00	FED. ROAD DIST. NO. 1 ILLINOIS FED. AID PROJECT		
62303 • (2021-922 PT2 ETC 2324.6-1P) R-11				

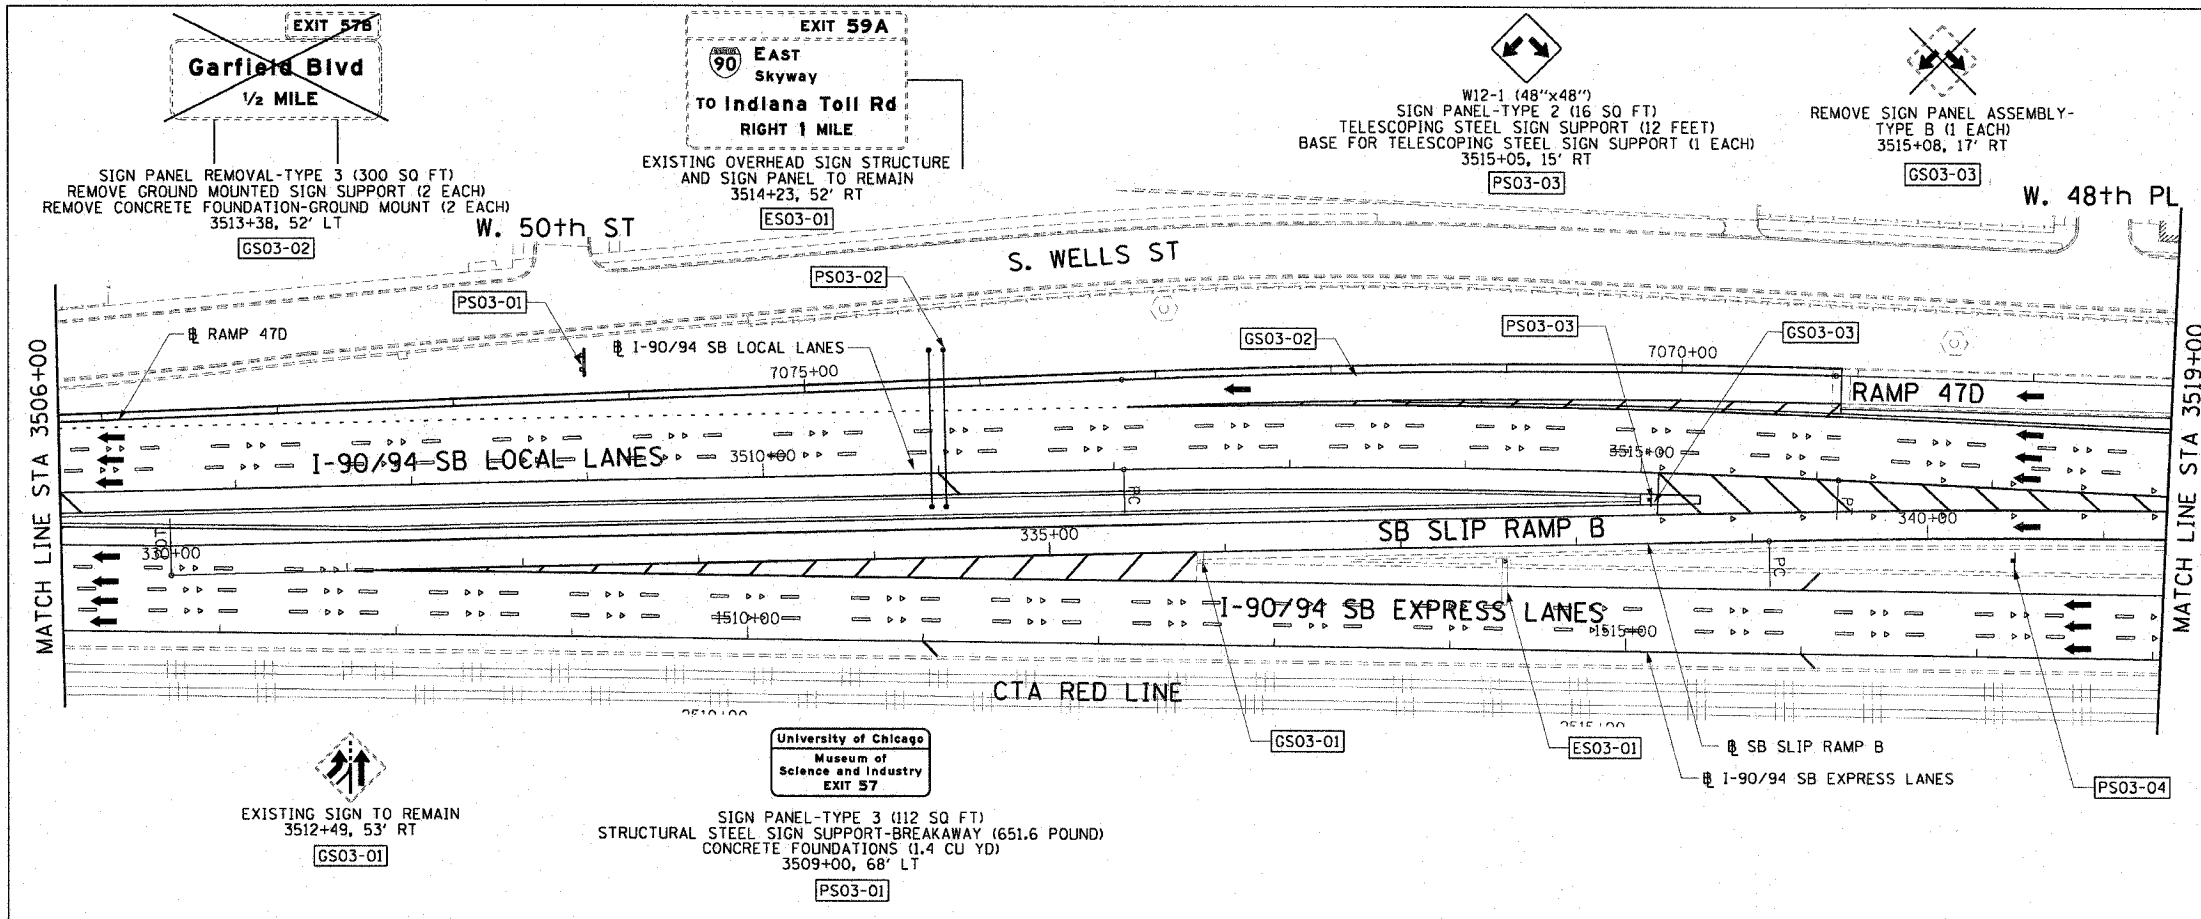


EXIT 57A
EAST Skyway
TO Indiana Toll Rd
RIGHT 1 MILE

EXIT 57
Garfield Blvd
1/2 MILE

SIGN PANEL-TYPE 3 (390.5 SQ FT)
OVERHEAD SIGN STRUCTURE-SPAN (90 FEET)
OVERHEAD SIGN STRUCTURE WALKWAY (54 FEET)
DRILLED SHAFT CONCRETE FOUNDATIONS (20.8CU YD)
ISO161094R057.1
3511+00
PS03-02

MILE
570

SIGN PANEL-TYPE 1 (4 SQ FT)
TELESCOPING STEEL SIGN SUPPORT (8 FEET)
BASE FOR TELESCOPING STEEL SIGN SUPPORT (1 EA)
1517+20, 54' LT
PS03-04

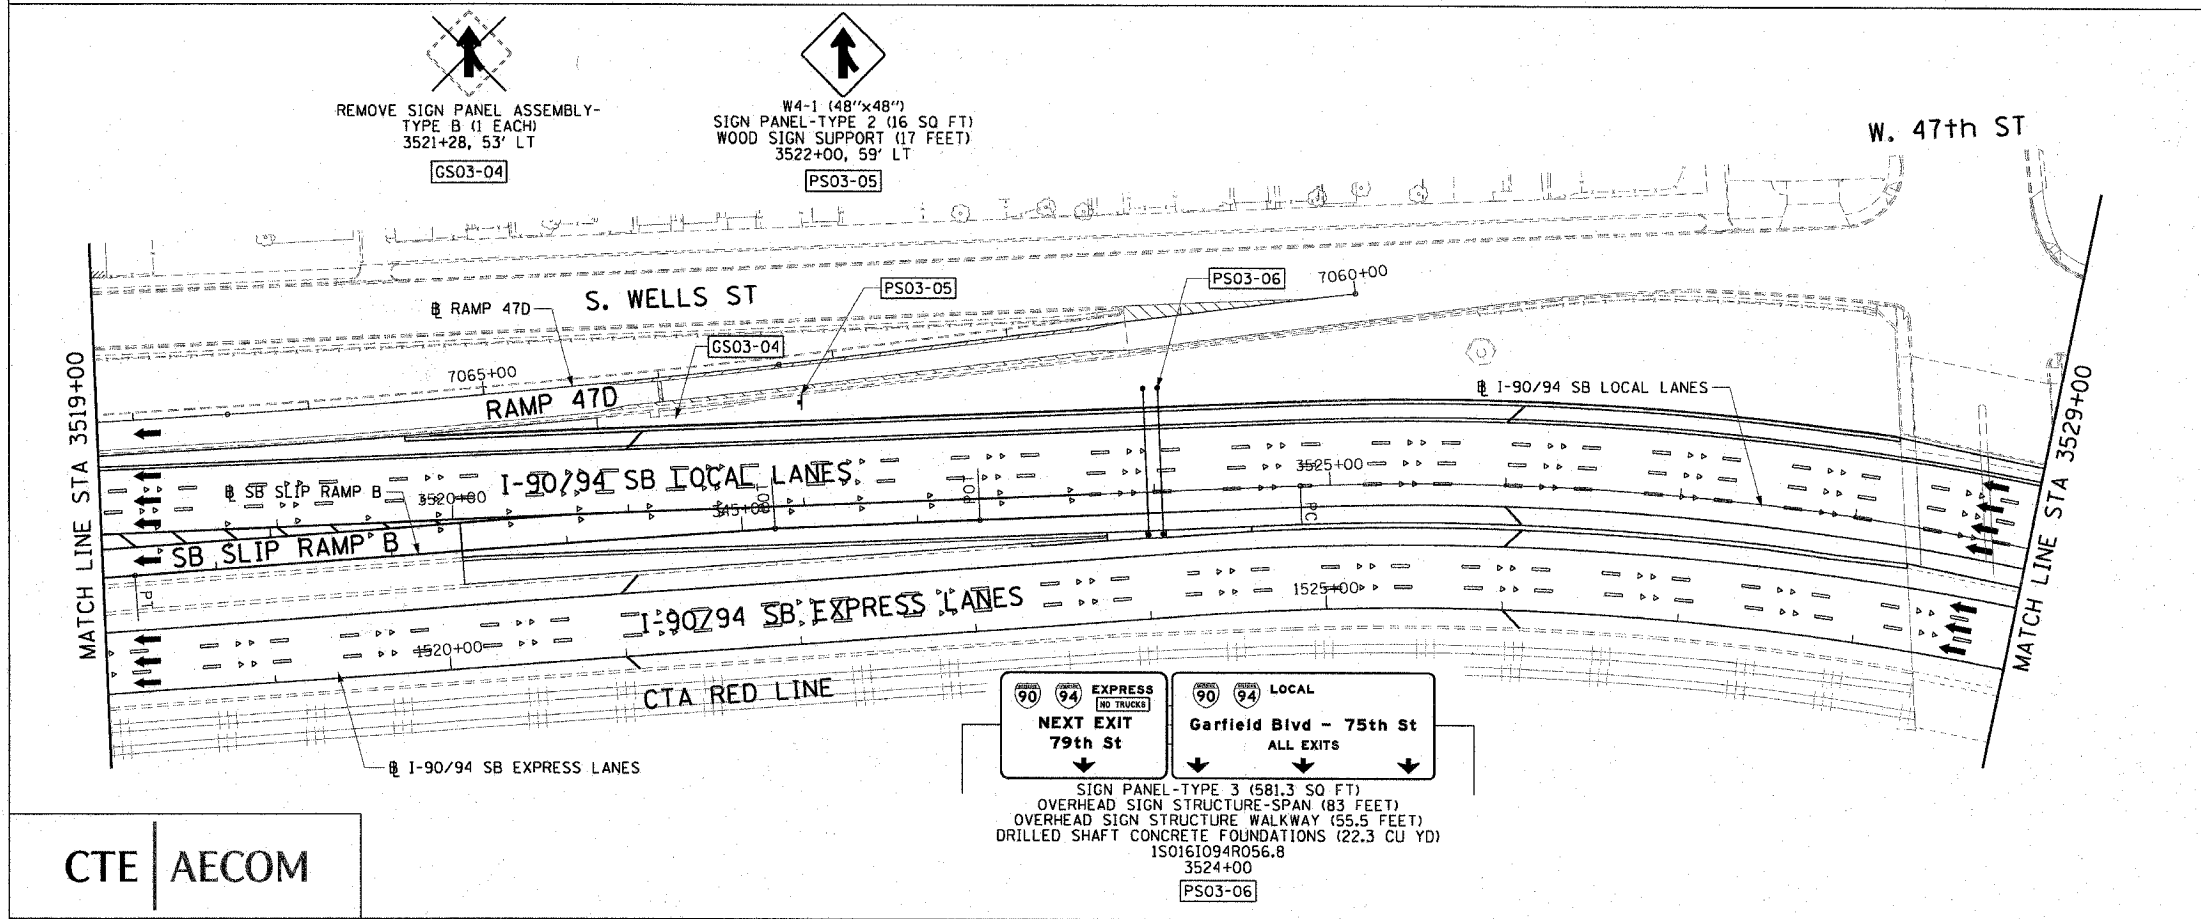

LEGEND:

- ESXX-XX EXISTING OVERHEAD OR CANTILEVER SIGNS
- GSXX-XX EXISTING POST MOUNTED SIGNS
- PSXX-XX PROPOSED SIGNS

NOTES:

- FOR SIGN PANEL AND TRUSS DETAILS SEE OVERHEAD SIGN STRUCTURE DETAIL SHEETS.
- FOR THE GROUND AND BARRIER WALL MOUNTED SIGNS SEE THE PROPOSED SIGN PANEL DETAIL SHEETS.

REVISIONS

NAME	DATE

SG-03

ILLINOIS DEPARTMENT OF TRANSPORTATION
F.A.I. 90/94 (DAN RYAN EXPRESSWAY)
GARFIELD BLVD TO 31ST STREET (SB LOCAL LANES)

PROPOSED SIGNING PLANS

SCALE: 1"=50'
DATE: June 9, 2006

DRAWN BY: PHP
CHECKED BY: RMG

CTE | AECOM

90 94 EXPRESS
(NO TRUCKS)

NEXT EXIT
79th St

90 94 LOCAL

Garfield Blvd - 75th St
ALL EXITS

SIGN PANEL-TYPE 3 (581.3 SQ FT)
OVERHEAD SIGN STRUCTURE-SPAN (83 FEET)
OVERHEAD SIGN STRUCTURE WALKWAY (55.5 FEET)
DRILLED SHAFT CONCRETE FOUNDATIONS (22.3 CU YD)
ISO161094R056.8
3524+00
PS03-06

P:\P\046\CONVING-contrs JB & J\9094\90-94\signing plans\90940324.dwg 6/7/2006 12:29:23 PM