



F.A.I. RTE.	SECTION	COUNTY	TOTAL SHEETS	SHEET NO.
90/94	*	COOK	588	320
STA. 1494+50.00		TO STA. 1506+50.00		
FED. ROAD DIST. NO. 1		ILLINOIS		FED. AID PROJECT
62303		* (2021-922 PT2 ETC 2324.6-1P) R-11		

NOTES:

- SEE DRAWINGS EI-100 AND EI-101 FOR ELECTRICAL SYMBOLS AND ABBREVIATIONS.
- SEE DRAWINGS EI-102, EI-103 AND EI-104 FOR TYPICAL HANDHOLE INSTALLATION DETAILS.
- THE CONTRACTOR SHALL LOCATE THE EXISTING CONDUIT STUB-OUT INSTALLED IN IDOT CONTRACT NO. 62302 AND CONNECT THE PROPOSED CONDUIT.
- PROVIDE A 3" RGC CONDUIT TO EDGE OF LANE PAVEMENT FOR DETECTOR LOOP WIRING. DETECTOR LOOPS WILL BE SAW CUT IN LOCAL LANES UNDER CONTRACT NO. 62583. COORDINATE EXACT CONDUIT LOCATION WITH CONTRACT NO. 62583.
- PROVIDE THREE 3" RGC CONDUITS TO CONTROLLER INSTALLED IN CONTRACT NO. 62583. COORDINATE CONTROLLER LOCATION WITH CONTRACT NO. 62583.
- UNLESS NOTED OTHERWISE, ALL ITEMS AND WORK SHOWN IN HEAVY LINE WEIGHT ON THIS DRAWING ARE PROPOSED NEW ITEMS AND WORK.

MATCH LINE STA. 1494+50
SEE SHEET EI-34

MATCH LINE STA. 1506+50
SEE SHEET EI-36

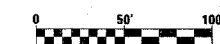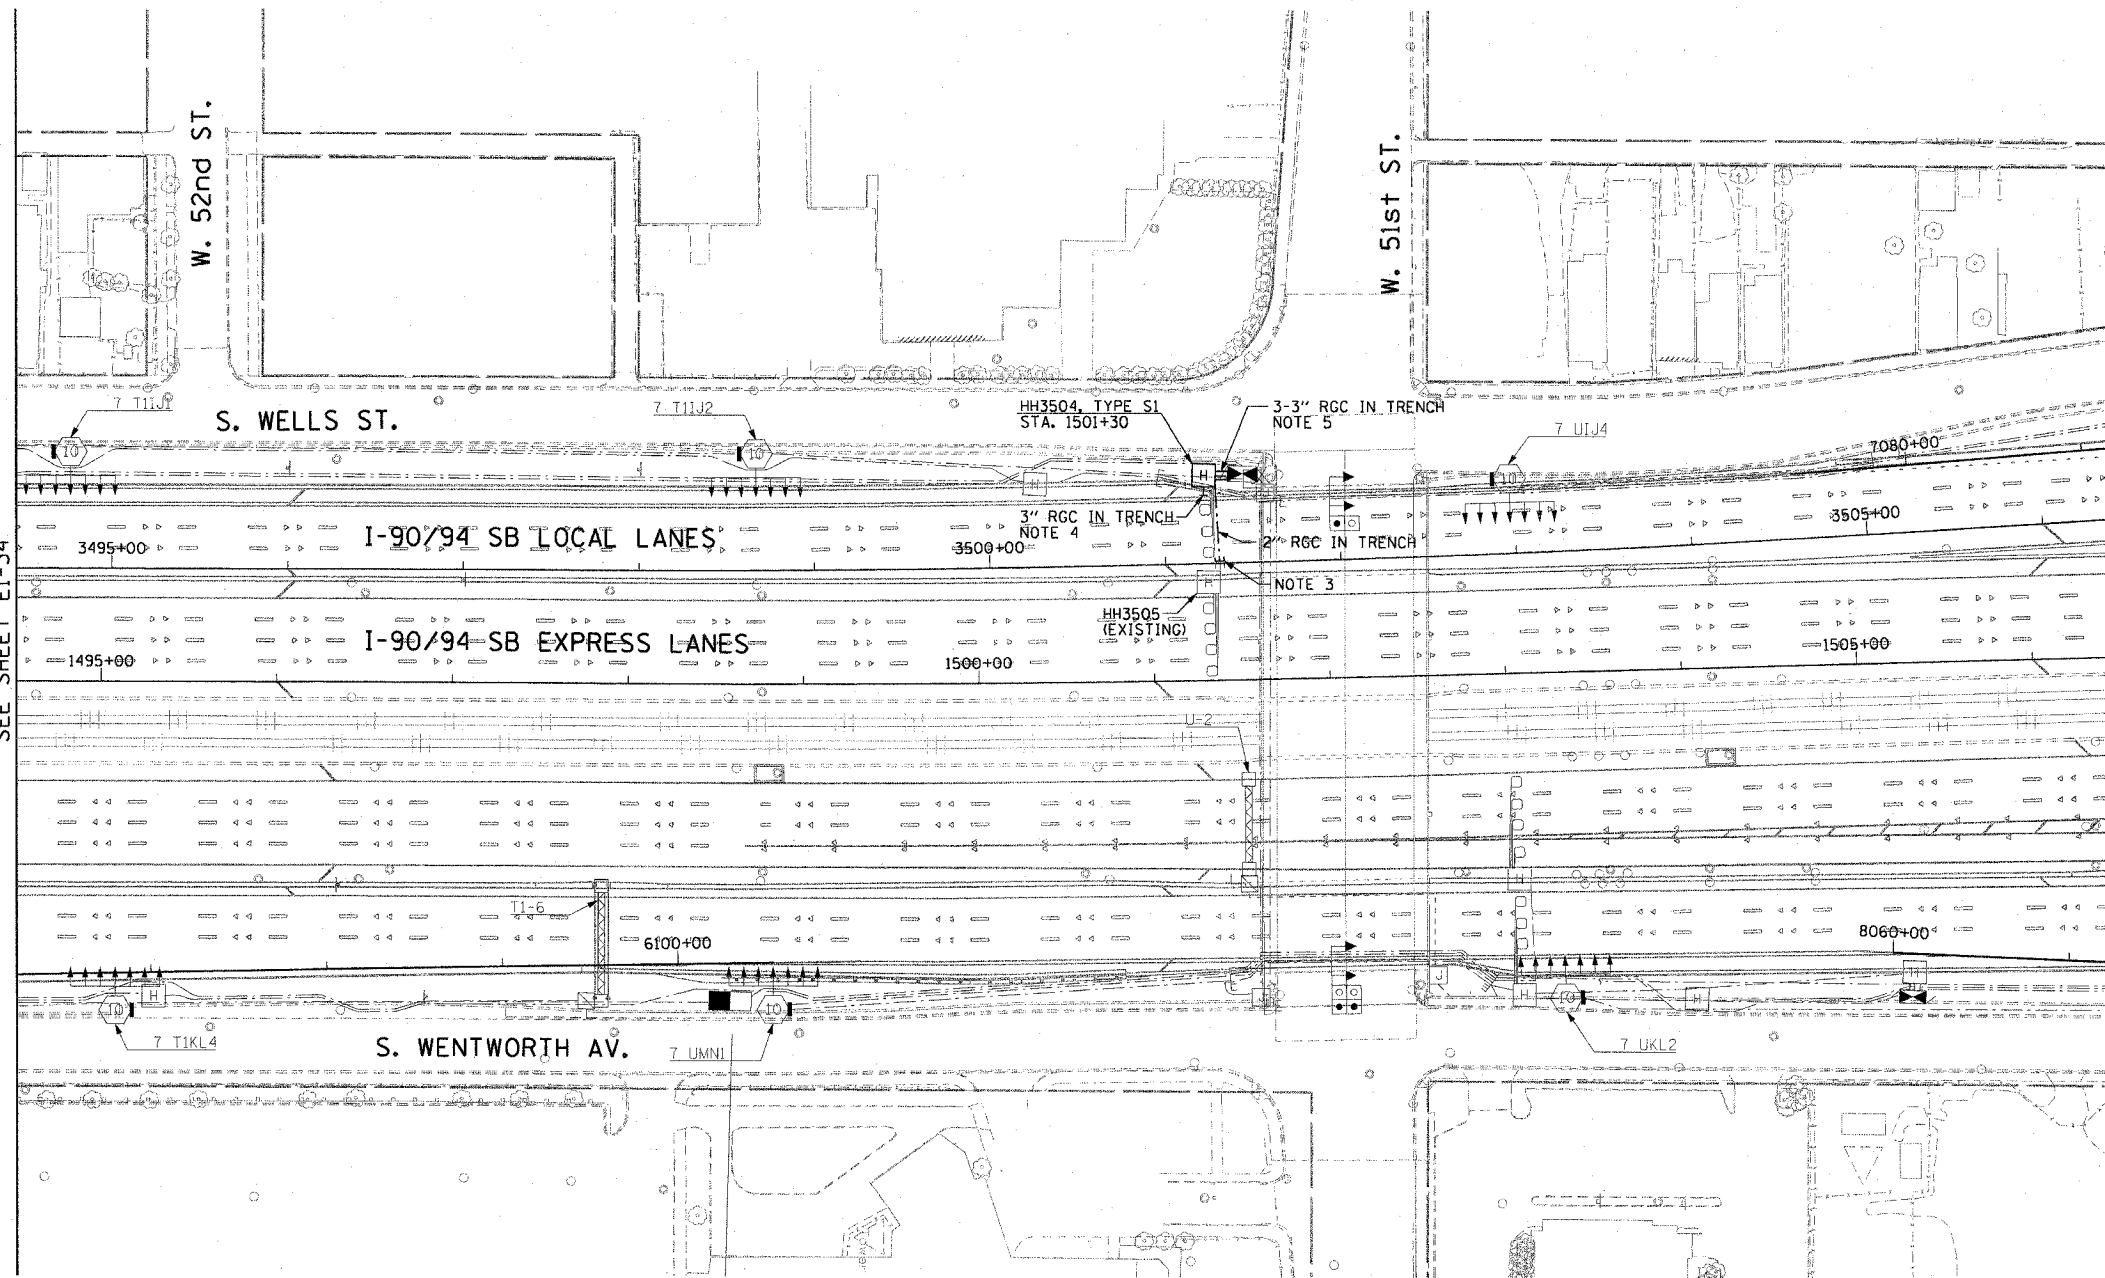

EI-35

CTE | AECOM

REVISIONS	
NAME	DATE

ILLINOIS DEPARTMENT OF TRANSPORTATION
F.A.I. 90/94 (DAN RYAN EXPRESSWAY)
GARFIELD BLVD TO 31ST STREET (SB LOCAL LANES)

ELECTRICAL INFRASTRUCTURE PLAN

SCALE: 1"=50'
DATE: June 9, 2006

DRAWN BY: HAR
CHECKED BY: JPC

P:\A\0468\elec\18-cvrs IB & 19-contract 19-SPV17190352a-R1