


F.A.I. RTE.	SECTION	COUNTY	TOTAL SHEETS	SHEET NO.
90/94		COOK	588	346
STA.		TO STA.		
FED. ROAD DIST. NO. 1	ILLINOIS	FED. AID PROJECT		
62303		(2021-922 PT2 ETC 2324.6-1P) R-11		

NOTES:

1. SEE DRAWINGS EI-100 AND EI-101 FOR ELECTRICAL SYMBOLS AND ABBREVIATIONS.
2. COORDINATE ALL WORK WITH STRUCTURAL DRAWINGS AND IDOT CONTRACT NO. 62583.
3. ALL ITEMS DESIGNATED AS "BY OTHERS" WILL BE INSTALLED UNDER IDOT CONTRACT NO. 62583.
4. CONDUIT MUST BE STUBBED OUT OF CONCRETE A MINIMUM OF 3".
5. LOCATION OF CONDUIT STUB UP IN PARAPET WALL FOR FUTURE RAMP METER FLASHER SHALL BE COORDINATED WITH IDOT CONTRACT NO. 62583.
6. SEE PLAN DRAWINGS FOR CONDUIT ROUTING.

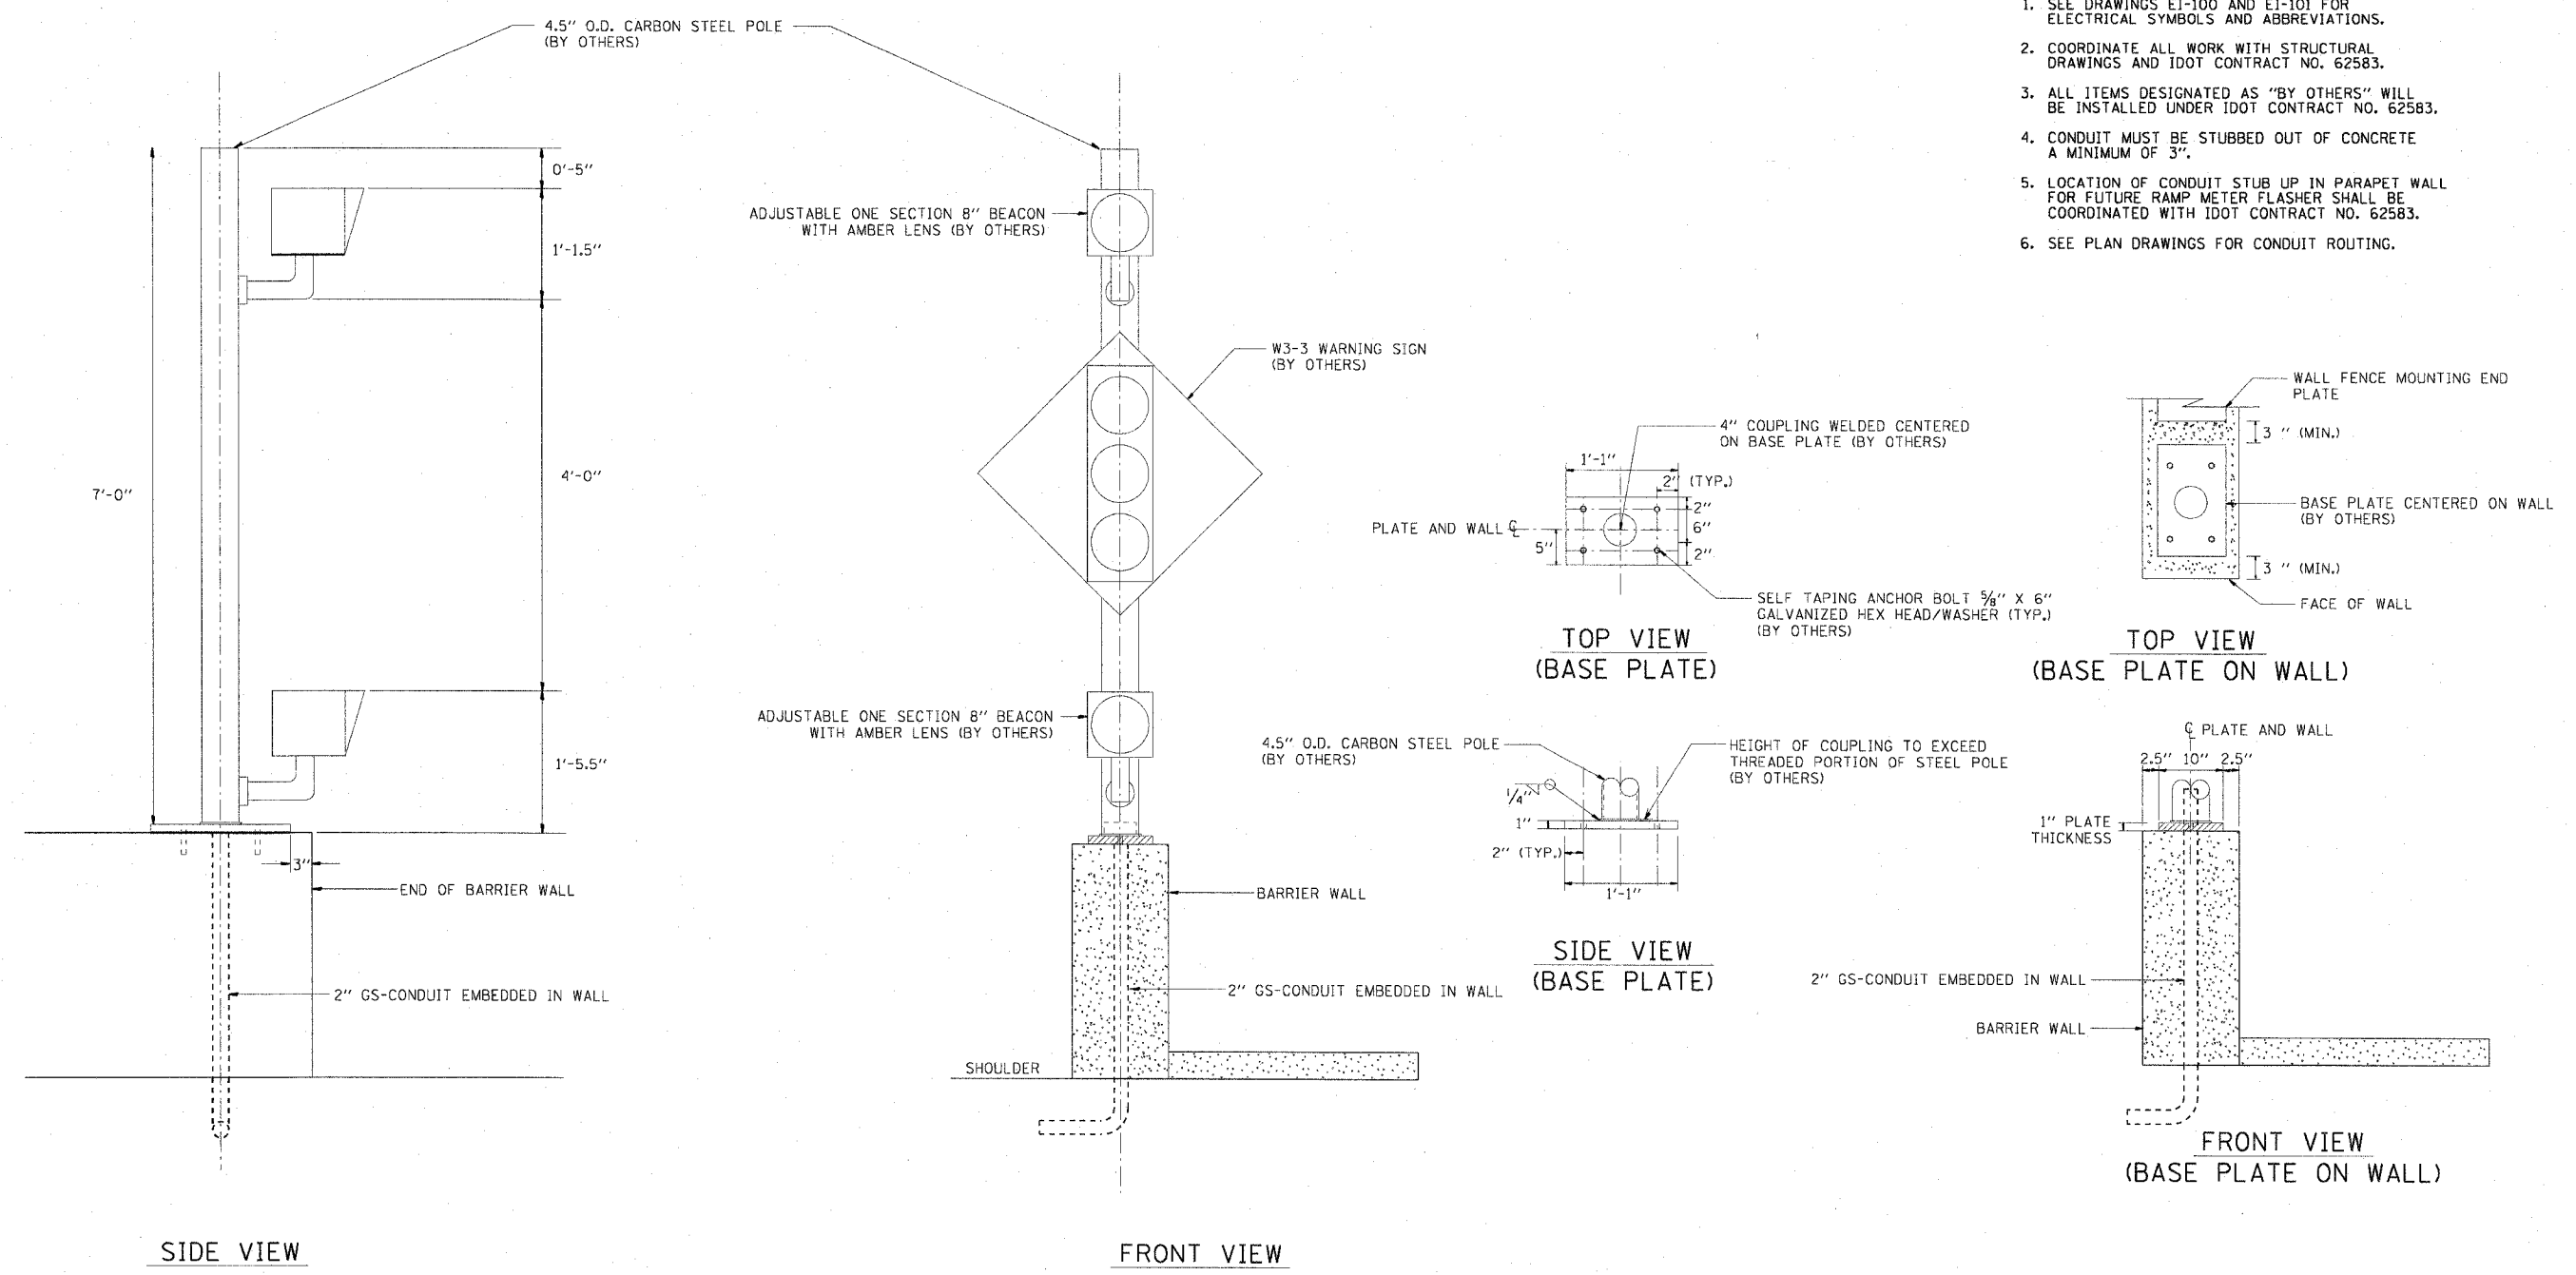

FLASHER POST ON BARRIER WALL

REVISIONS		ILLINOIS DEPARTMENT OF TRANSPORTATION F.A.I. 90/94 (DAN RYAN EXPRESSWAY) GARFIELD BLVD TO 31ST STREET (SB LOCAL LANES) RAMP METER FLASHER ON BARRIER WALL DETAIL
NAME	DATE	
SCALE: NOT TO SCALE		DRAWN BY: HAR
DATE: June 9, 2006		CHECKED BY: JPC

CTE | AECOM

EI-112A 06/07/2006 09:55:03 AM