


FINAL SURVEY BY DATE
 SURVEYED BY
 NOTE BOOK NO.
 TEMPLATES
 AREAS CHECKED

ORIGINAL SURVEY BY DATE
 SURVEYED BY
 NOTE BOOK NO.
 TEMPLATES
 AREAS CHECKED

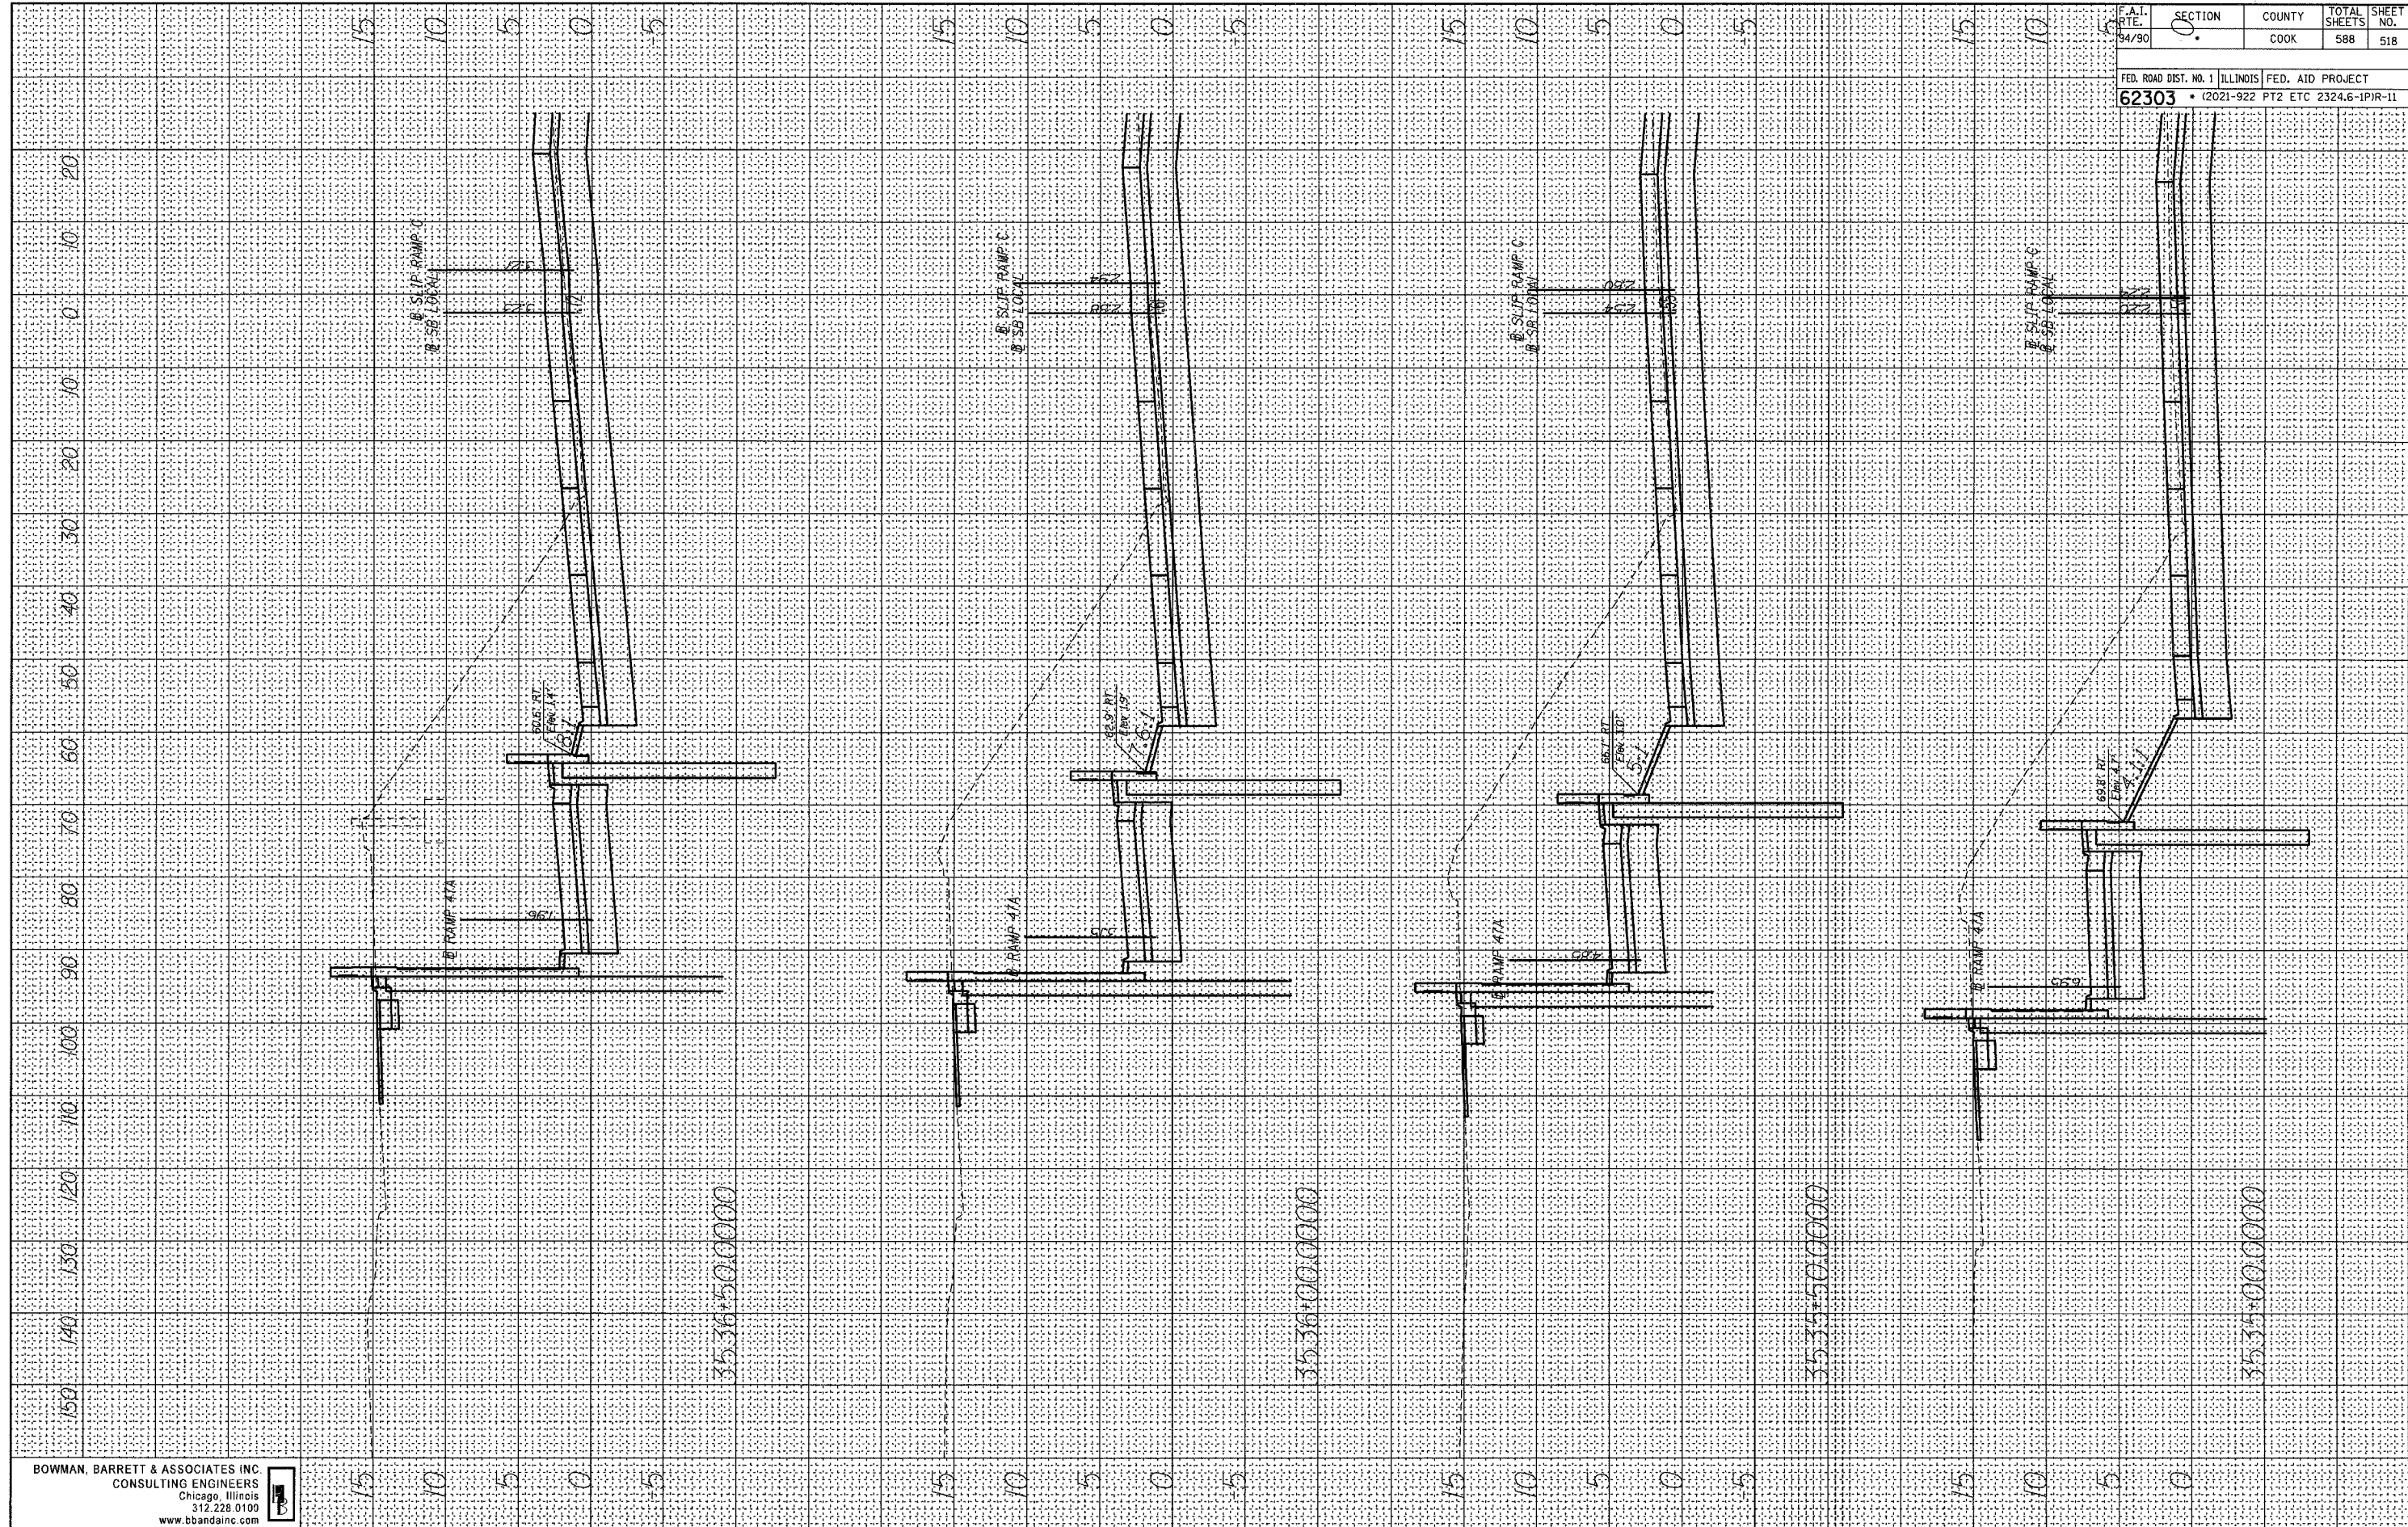

F.A.I. RTE. 34/90	SECTION 0	COUNTY COOK	TOTAL SHEETS 588	SHEET NO. 518
FED. ROAD DIST. NO. 1 ILLINOIS FED. AID PROJECT				
62303 • (2021-922 PT2 ETC 2324.6-1PIR-11				

6/8/2006 2:44:00 PM