


FINAL SURVEY DATE
 SURVEYED BY
 PLOTTED BY
 NOTE BOOK NO.
 AREAS CHECKED

ORIGINAL SURVEY DATE
 SURVEYED BY
 PLOTTED BY
 NOTE BOOK NO.
 AREAS CHECKED

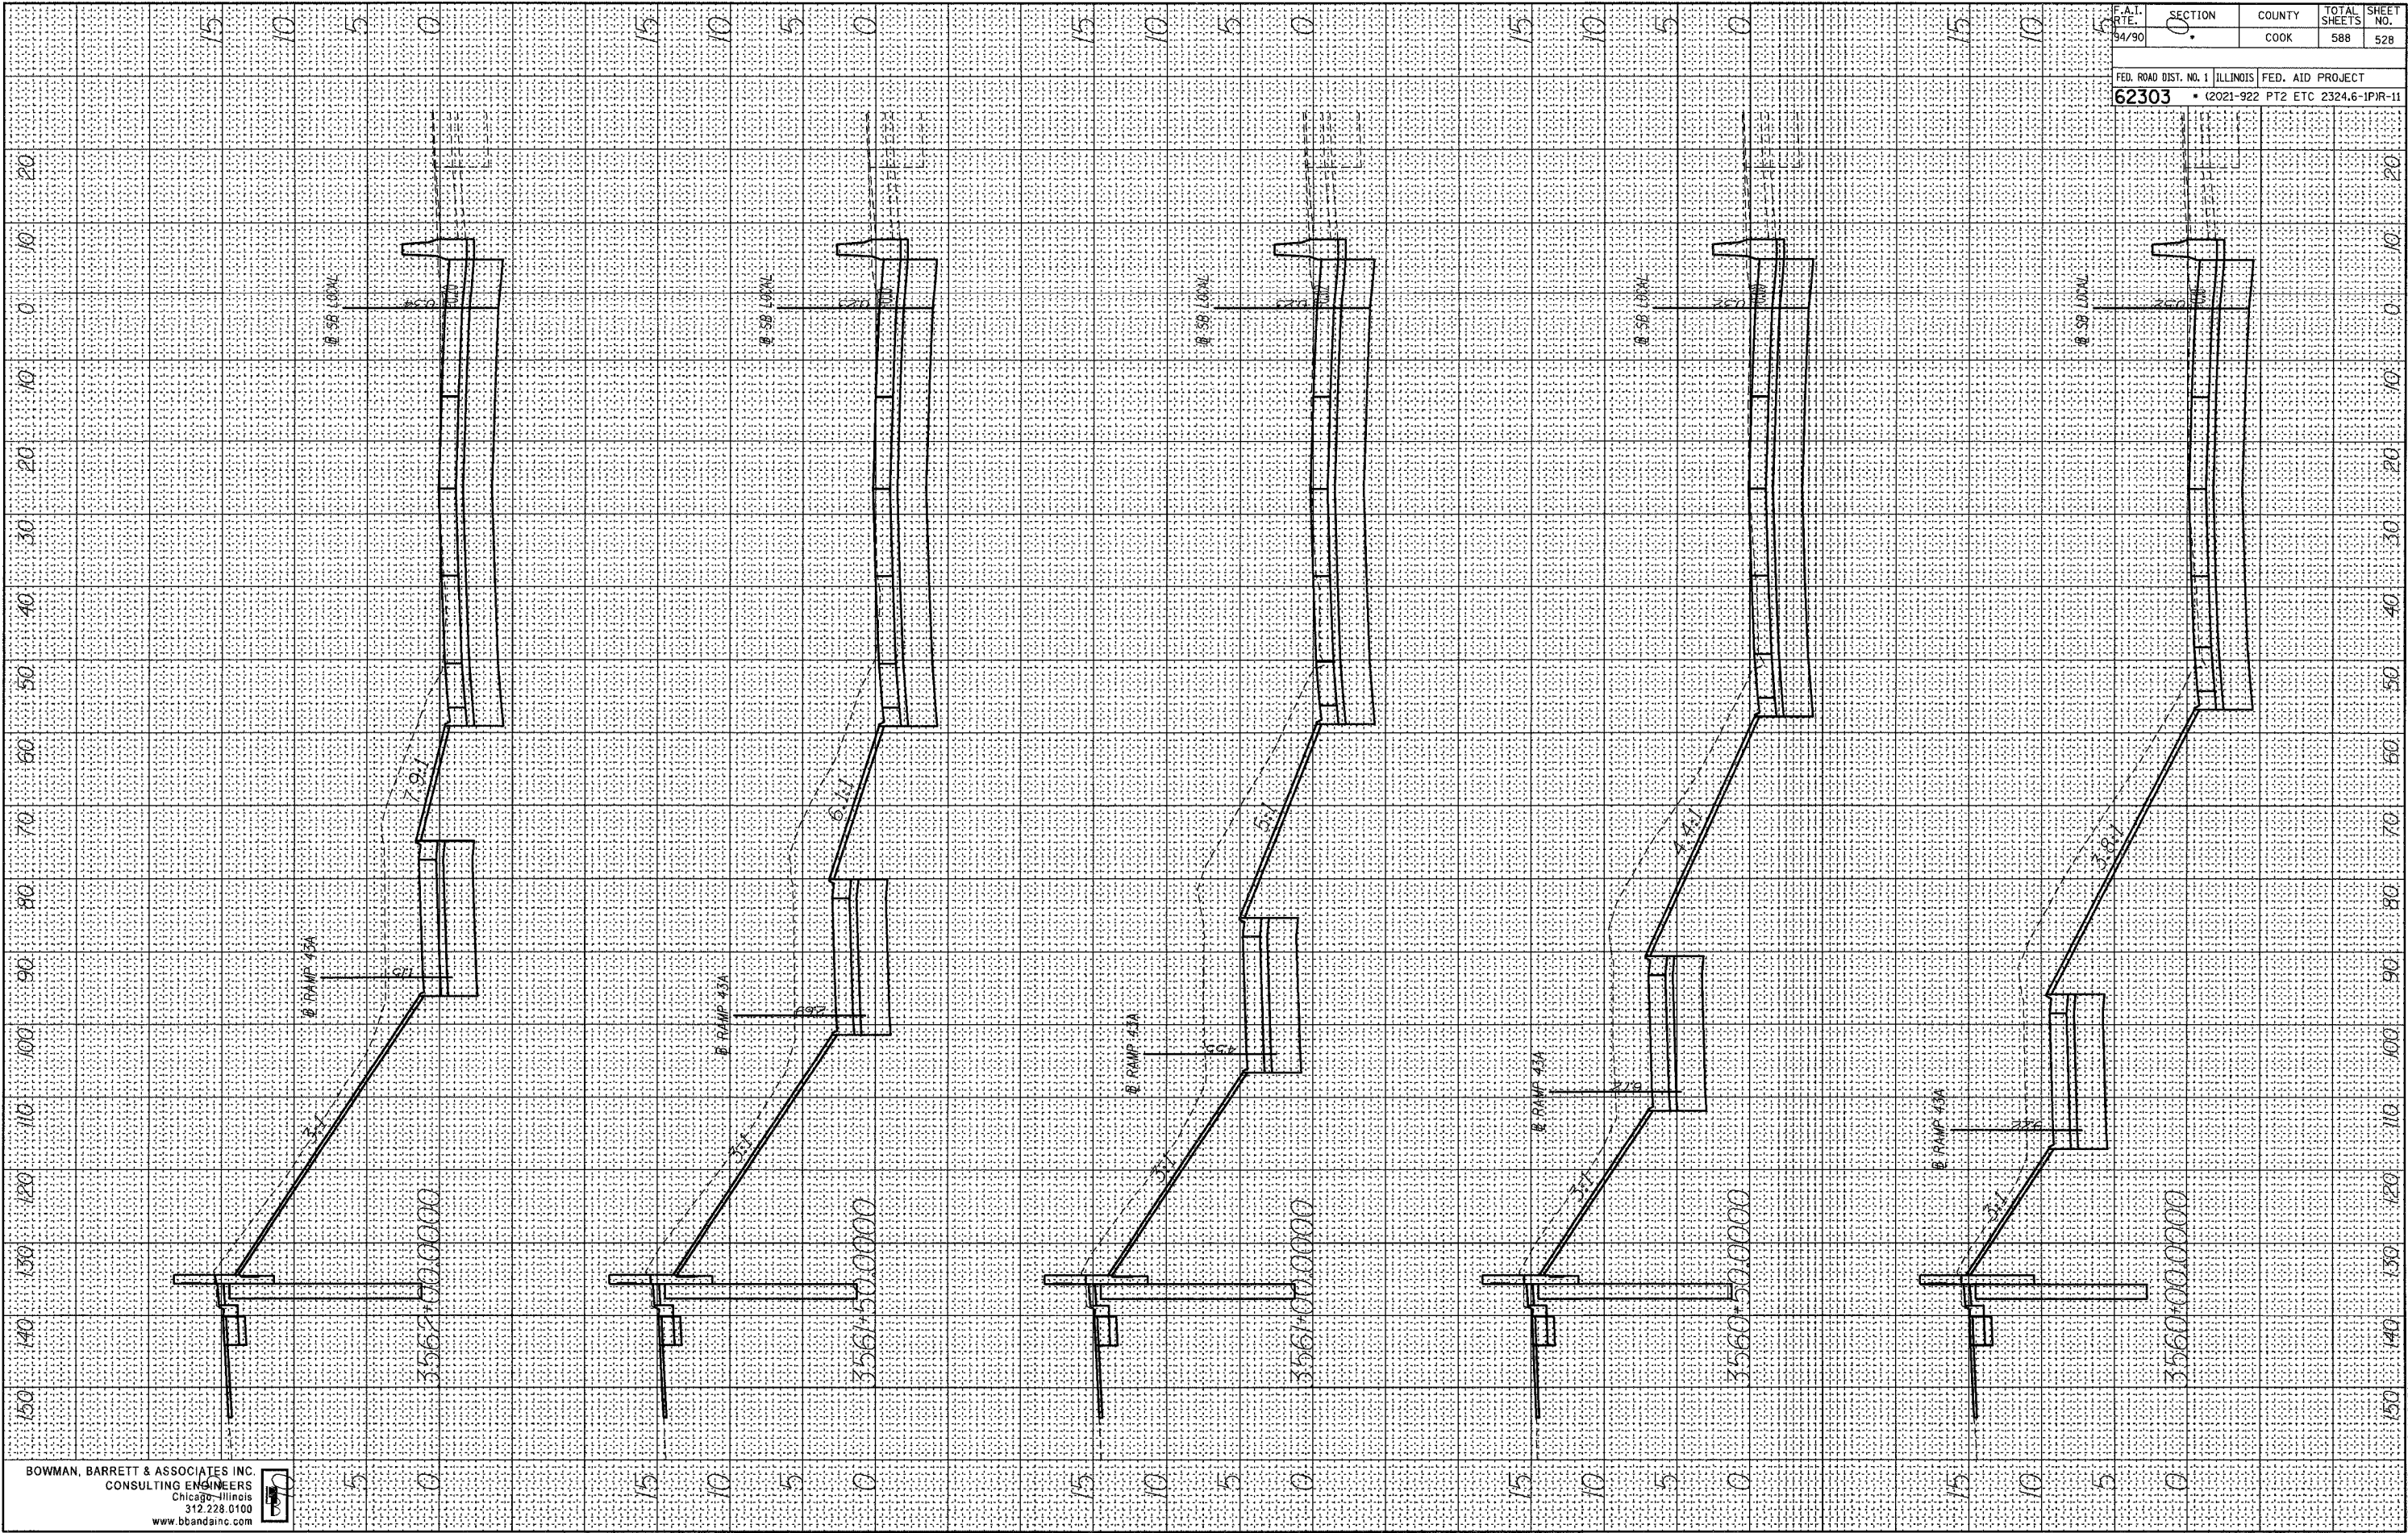

BOWMAN, BARRETT & ASSOCIATES INC.
 CONSULTING ENGINEERS
 Chicago - Illinois
 312.238.0100
 www.bbandsinc.com

F.A.I. R.T.E.	SECTION	COUNTY	TOTAL SHEETS	SHEET NO.
64/90	0	COOK	588	528
FED. ROAD DIST. NO. 1 ILLINOIS		FED. AID PROJECT		
62303		PT2 ETC 2324.6-1PR-11		

6/8/2006 2:44:21 PM