


FINAL SURVEY BY DATE  
 SURVEYED PLOTTED  
 NOTE BOOK NO. DATE  
 AREAS CHECKED

ORIGINAL SURVEY BY DATE  
 SURVEYED PLOTTED  
 NOTE BOOK NO. DATE  
 AREAS CHECKED

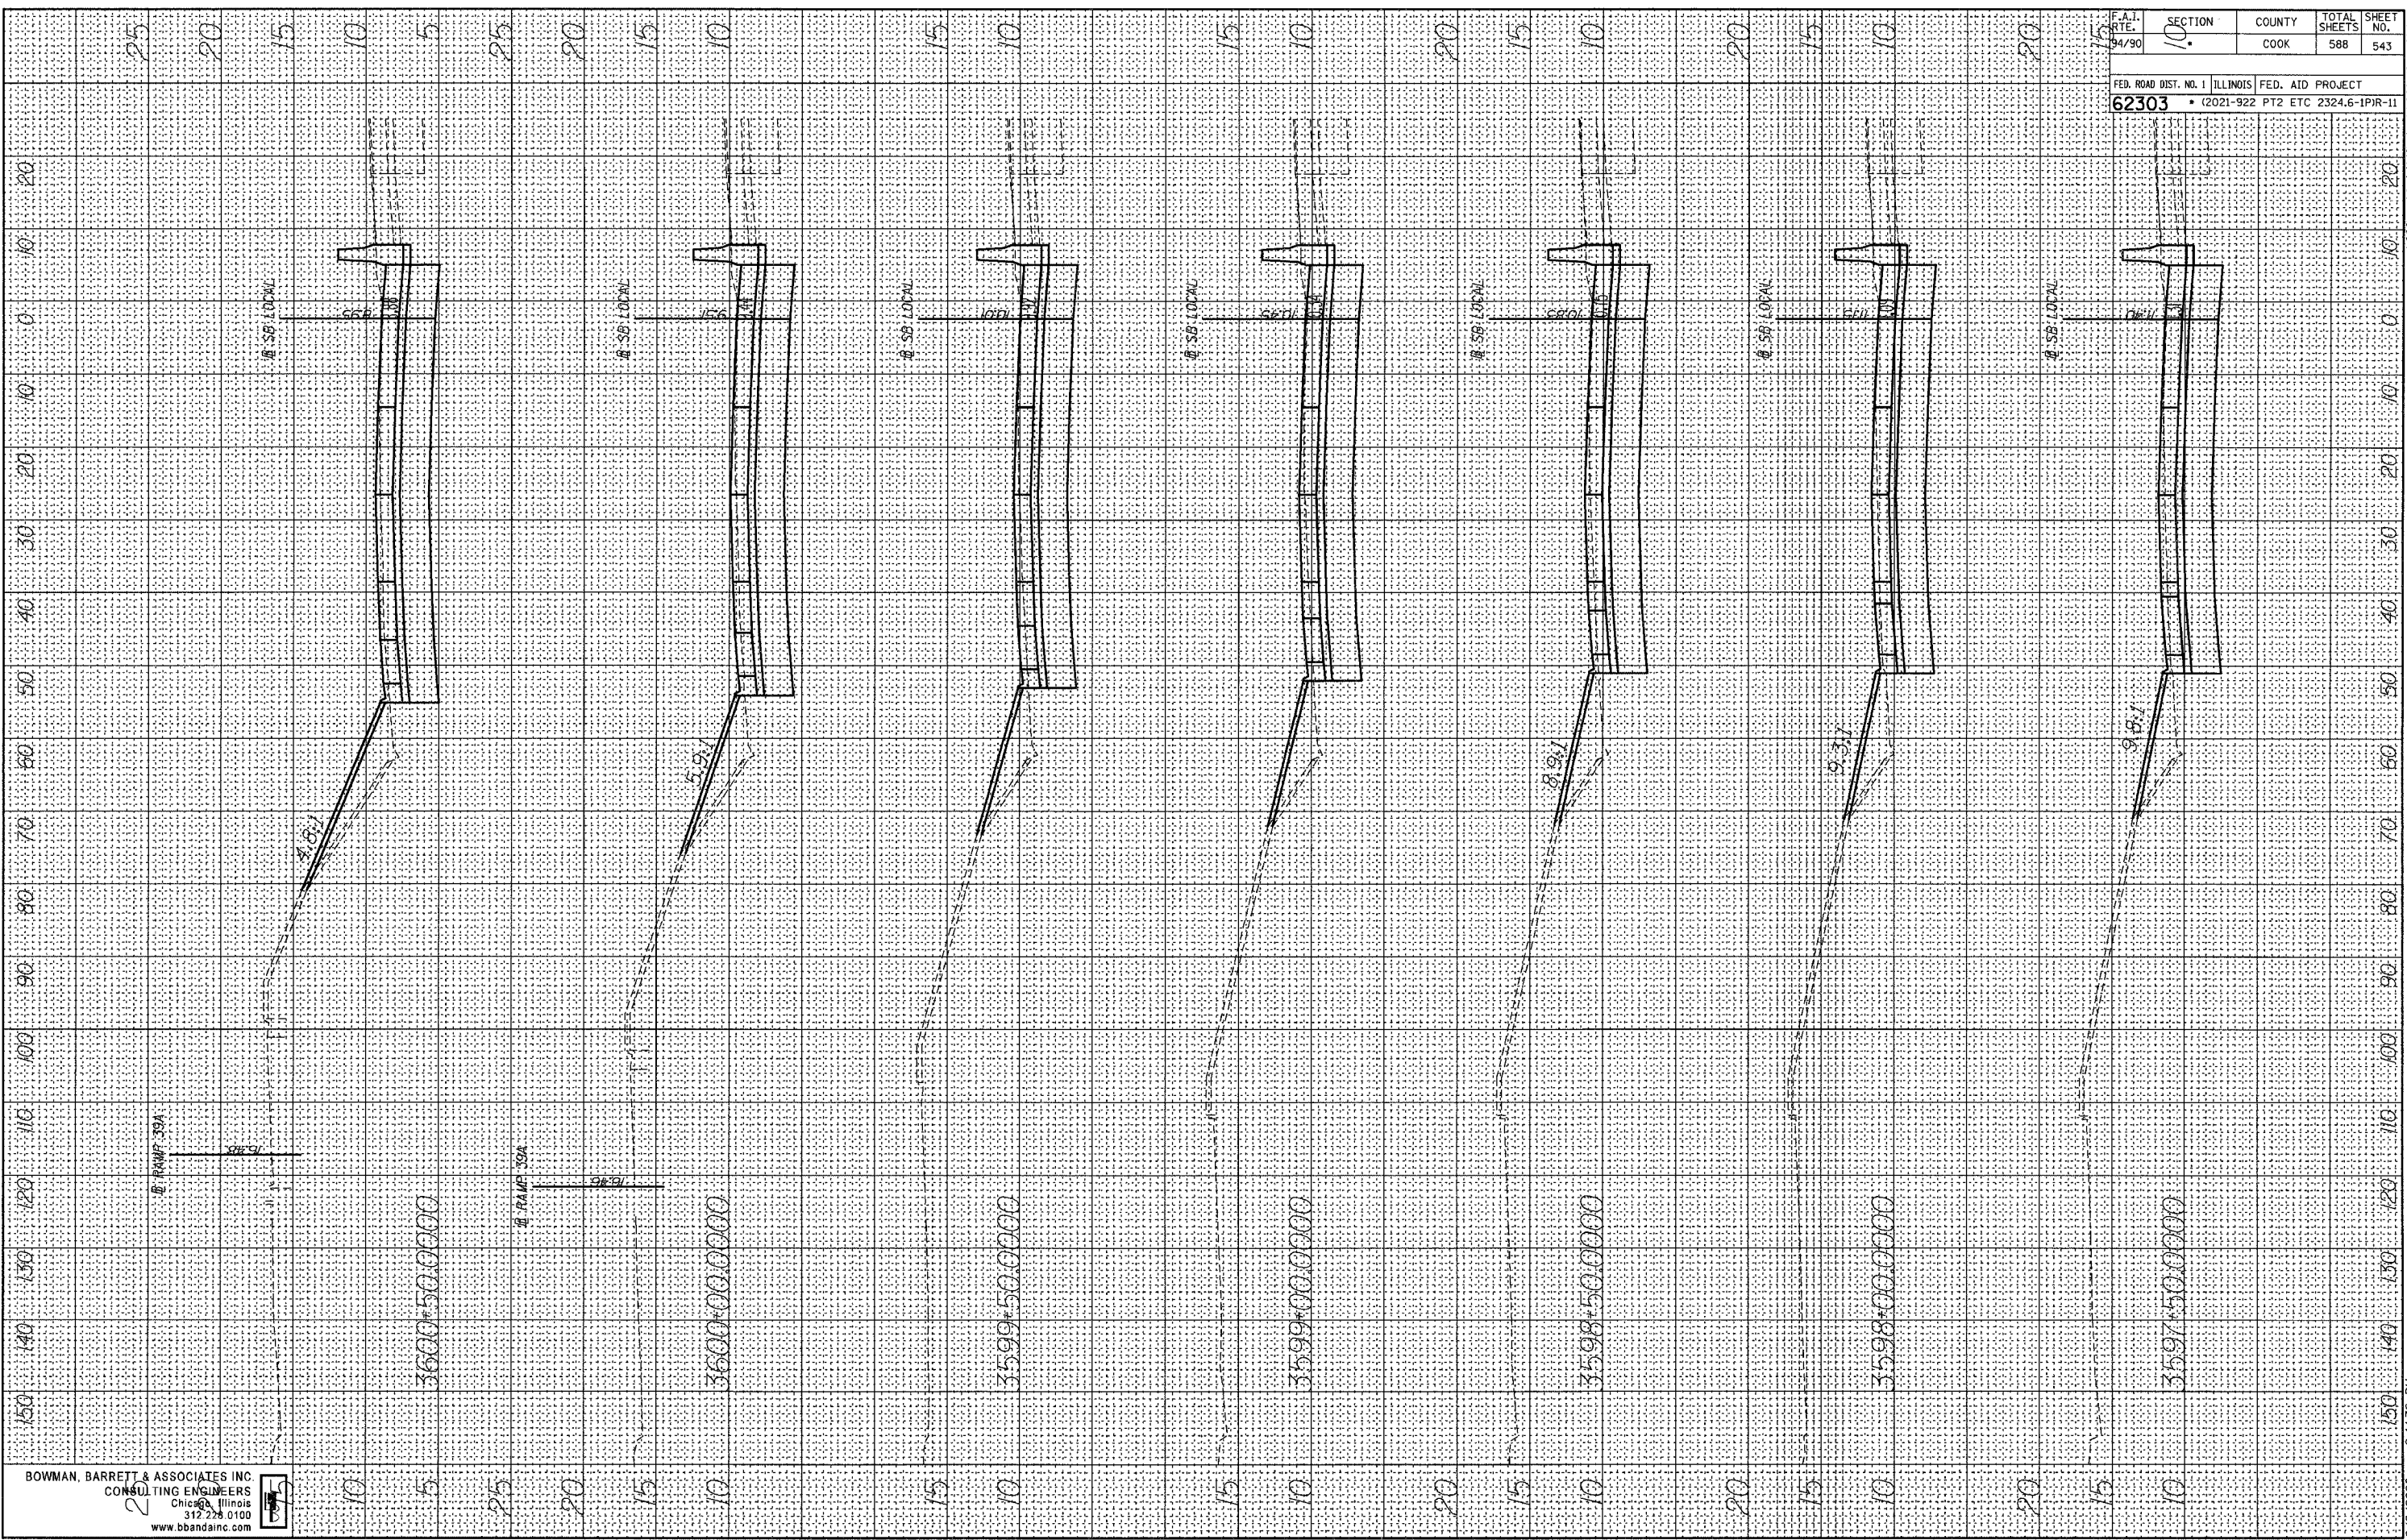

BOWMAN, BARRETT & ASSOCIATES INC  
 CONSULTING ENGINEERS  
 CHICAGO, ILLINOIS  
 312.228.0100  
 www.bbainc.com

F.A.I. RTE. 94/90	SECTION 10	COUNTY COOK	TOTAL SHEETS 588	SHEET NO. 543
FED. ROAD DIST. NO. 1 62303		ILLINOIS FED. AID PROJECT PT2 ETC 2324.6-1PIR-11		

6/8/2006 2:44:38 PM n:\680\road\AVIN\9 sheets\602\_19x501.dgn