


FINAL SURVEY SURVEYED PLOTTED NOTE BOOK NO. BY DATE

ORIGINAL SURVEY SURVEYED PLOTTED NOTE BOOK NO. BY DATE

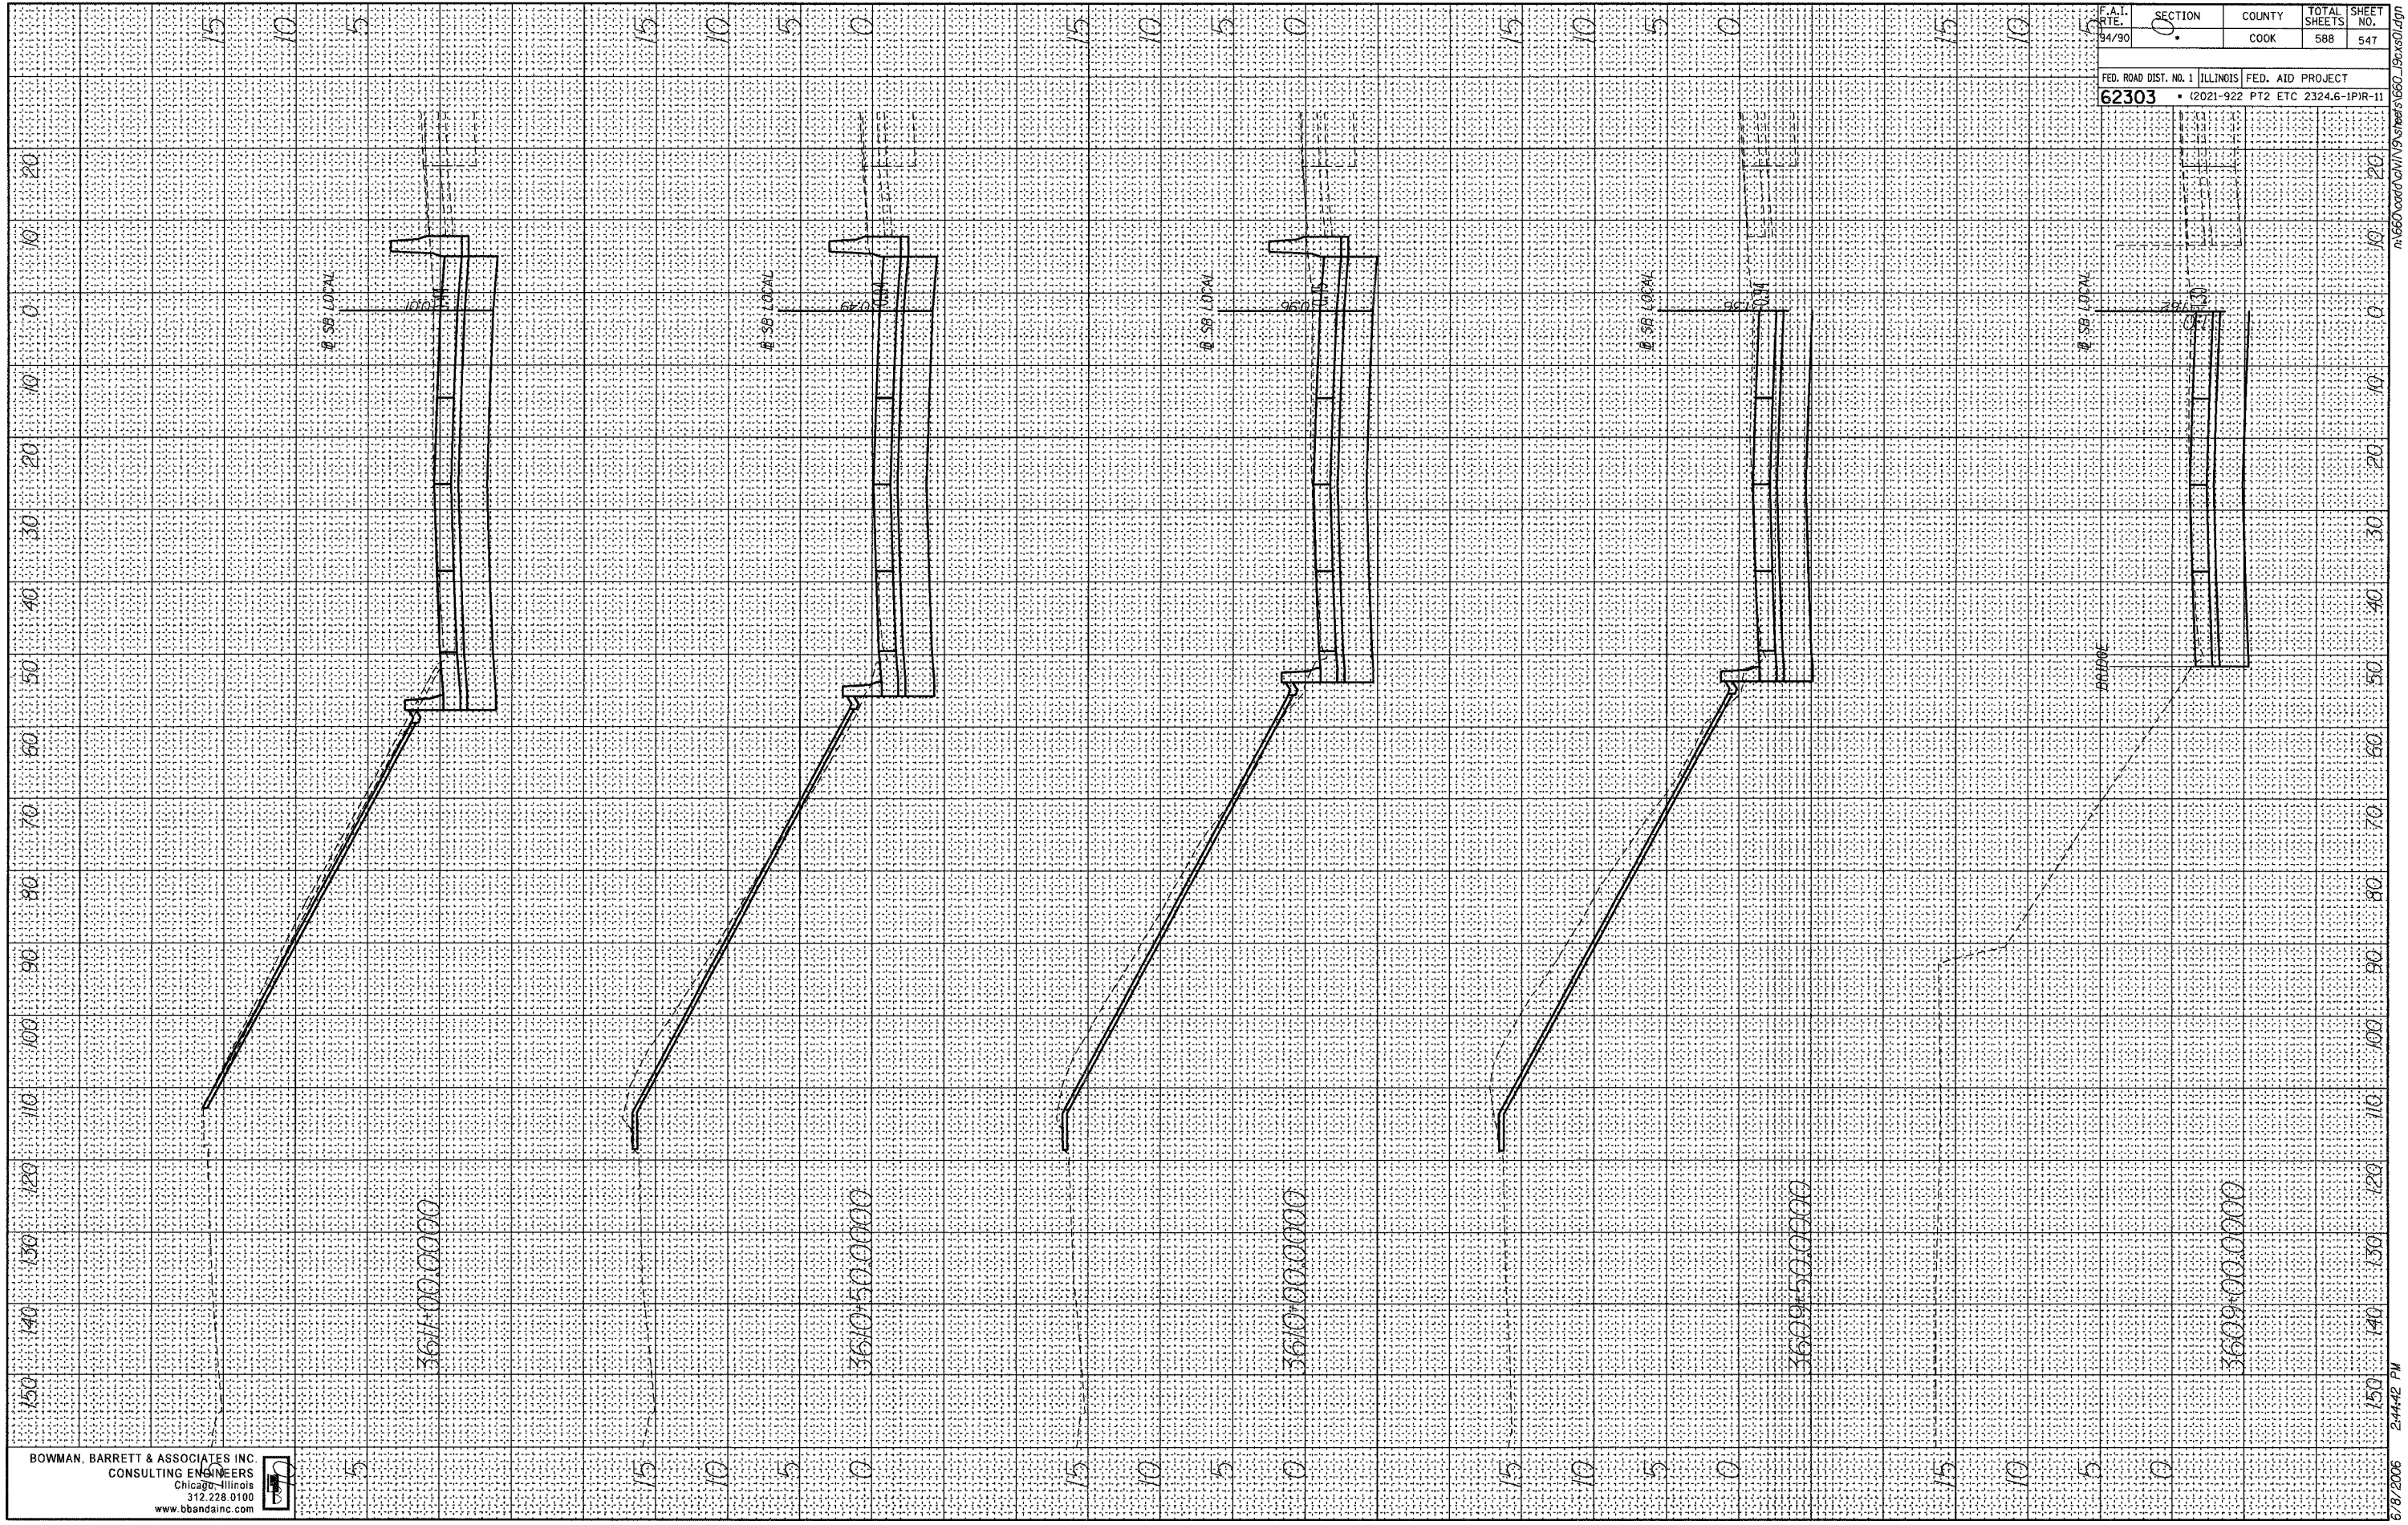

BOWMAN, BARRETT & ASSOCIATES INC
CONSULTING ENGINEERS
Chicago, Illinois
312.228.0100
www.bbainc.com

F.A.I. RT. 0	SECTION 0	COUNTY COOK	TOTAL SHEETS 588	SHEET NO. 547
FED. ROAD DIST. NO. 1 ILLINOIS		FED. AID PROJECT		
62303		PT2 ETC 2324.6-1PIR-11		

6/8/2006 2:44:42 PM