


FINAL SURVEY SURVEYED SURVEYED SURVEYED
 NO. NOTE BOOK TEMPLATE AREAS CHECKED
 BY DATE

ORIGINAL SURVEY SURVEYED SURVEYED SURVEYED
 NO. NOTE BOOK TEMPLATE AREAS CHECKED
 BY DATE

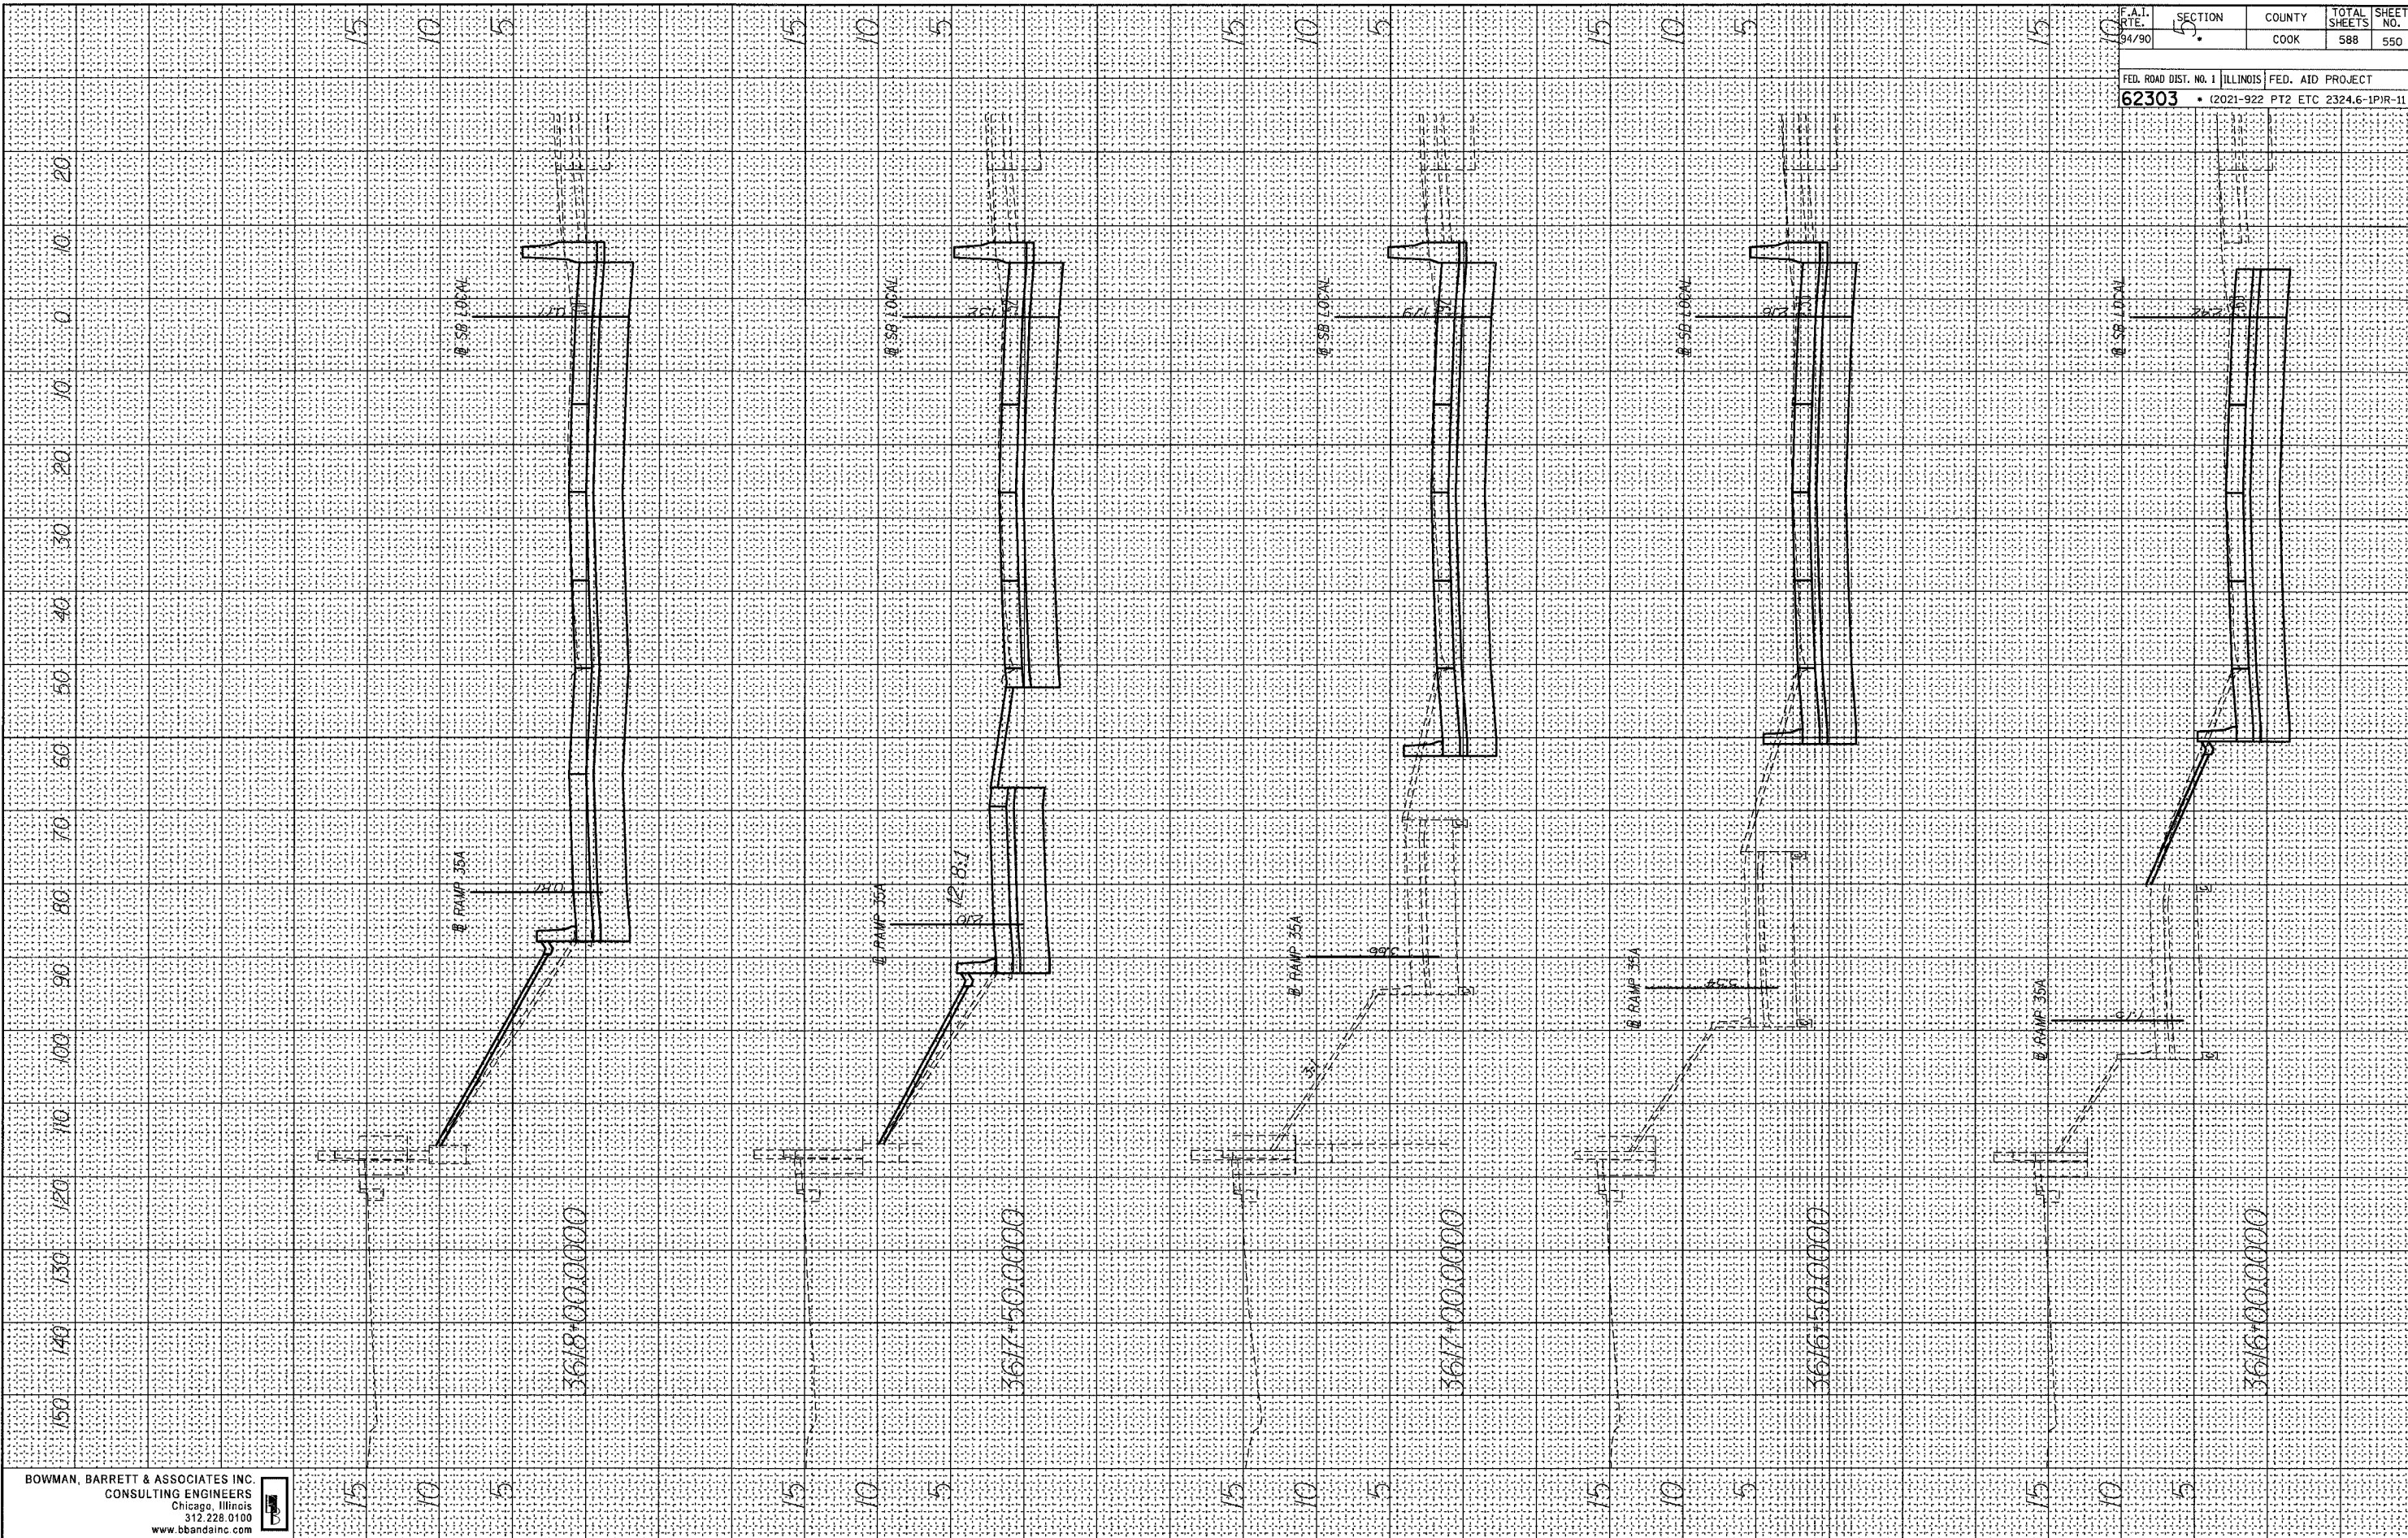

BOWMAN, BARRETT & ASSOCIATES INC.
 CONSULTING ENGINEERS
 Chicago, Illinois
 312.228.0100
 www.bbandainc.com



F.A.I. RITE. 94/90	SECTION 5	COUNTY COOK	TOTAL SHEETS 588	SHEET NO. 550
FED. ROAD DIST. NO. 1 ILLINOIS		FED. AID PROJECT		
62303		(2021-922 PT2 ETC 2324.6-1PIR-11)		

6/8/2006 2:44:45 PM 150
 n:\660\acade\civ\1\9\chairs\660_19cxs01.dgn