


FINAL SURVEY BY DATE  
 SURVEYED PLOTTED  
 NOTE BOOK DATE  
 NO. AREAS CHECKED

ORIGINAL SURVEY BY DATE  
 SURVEYED PLOTTED  
 NOTE BOOK DATE  
 NO. AREAS CHECKED

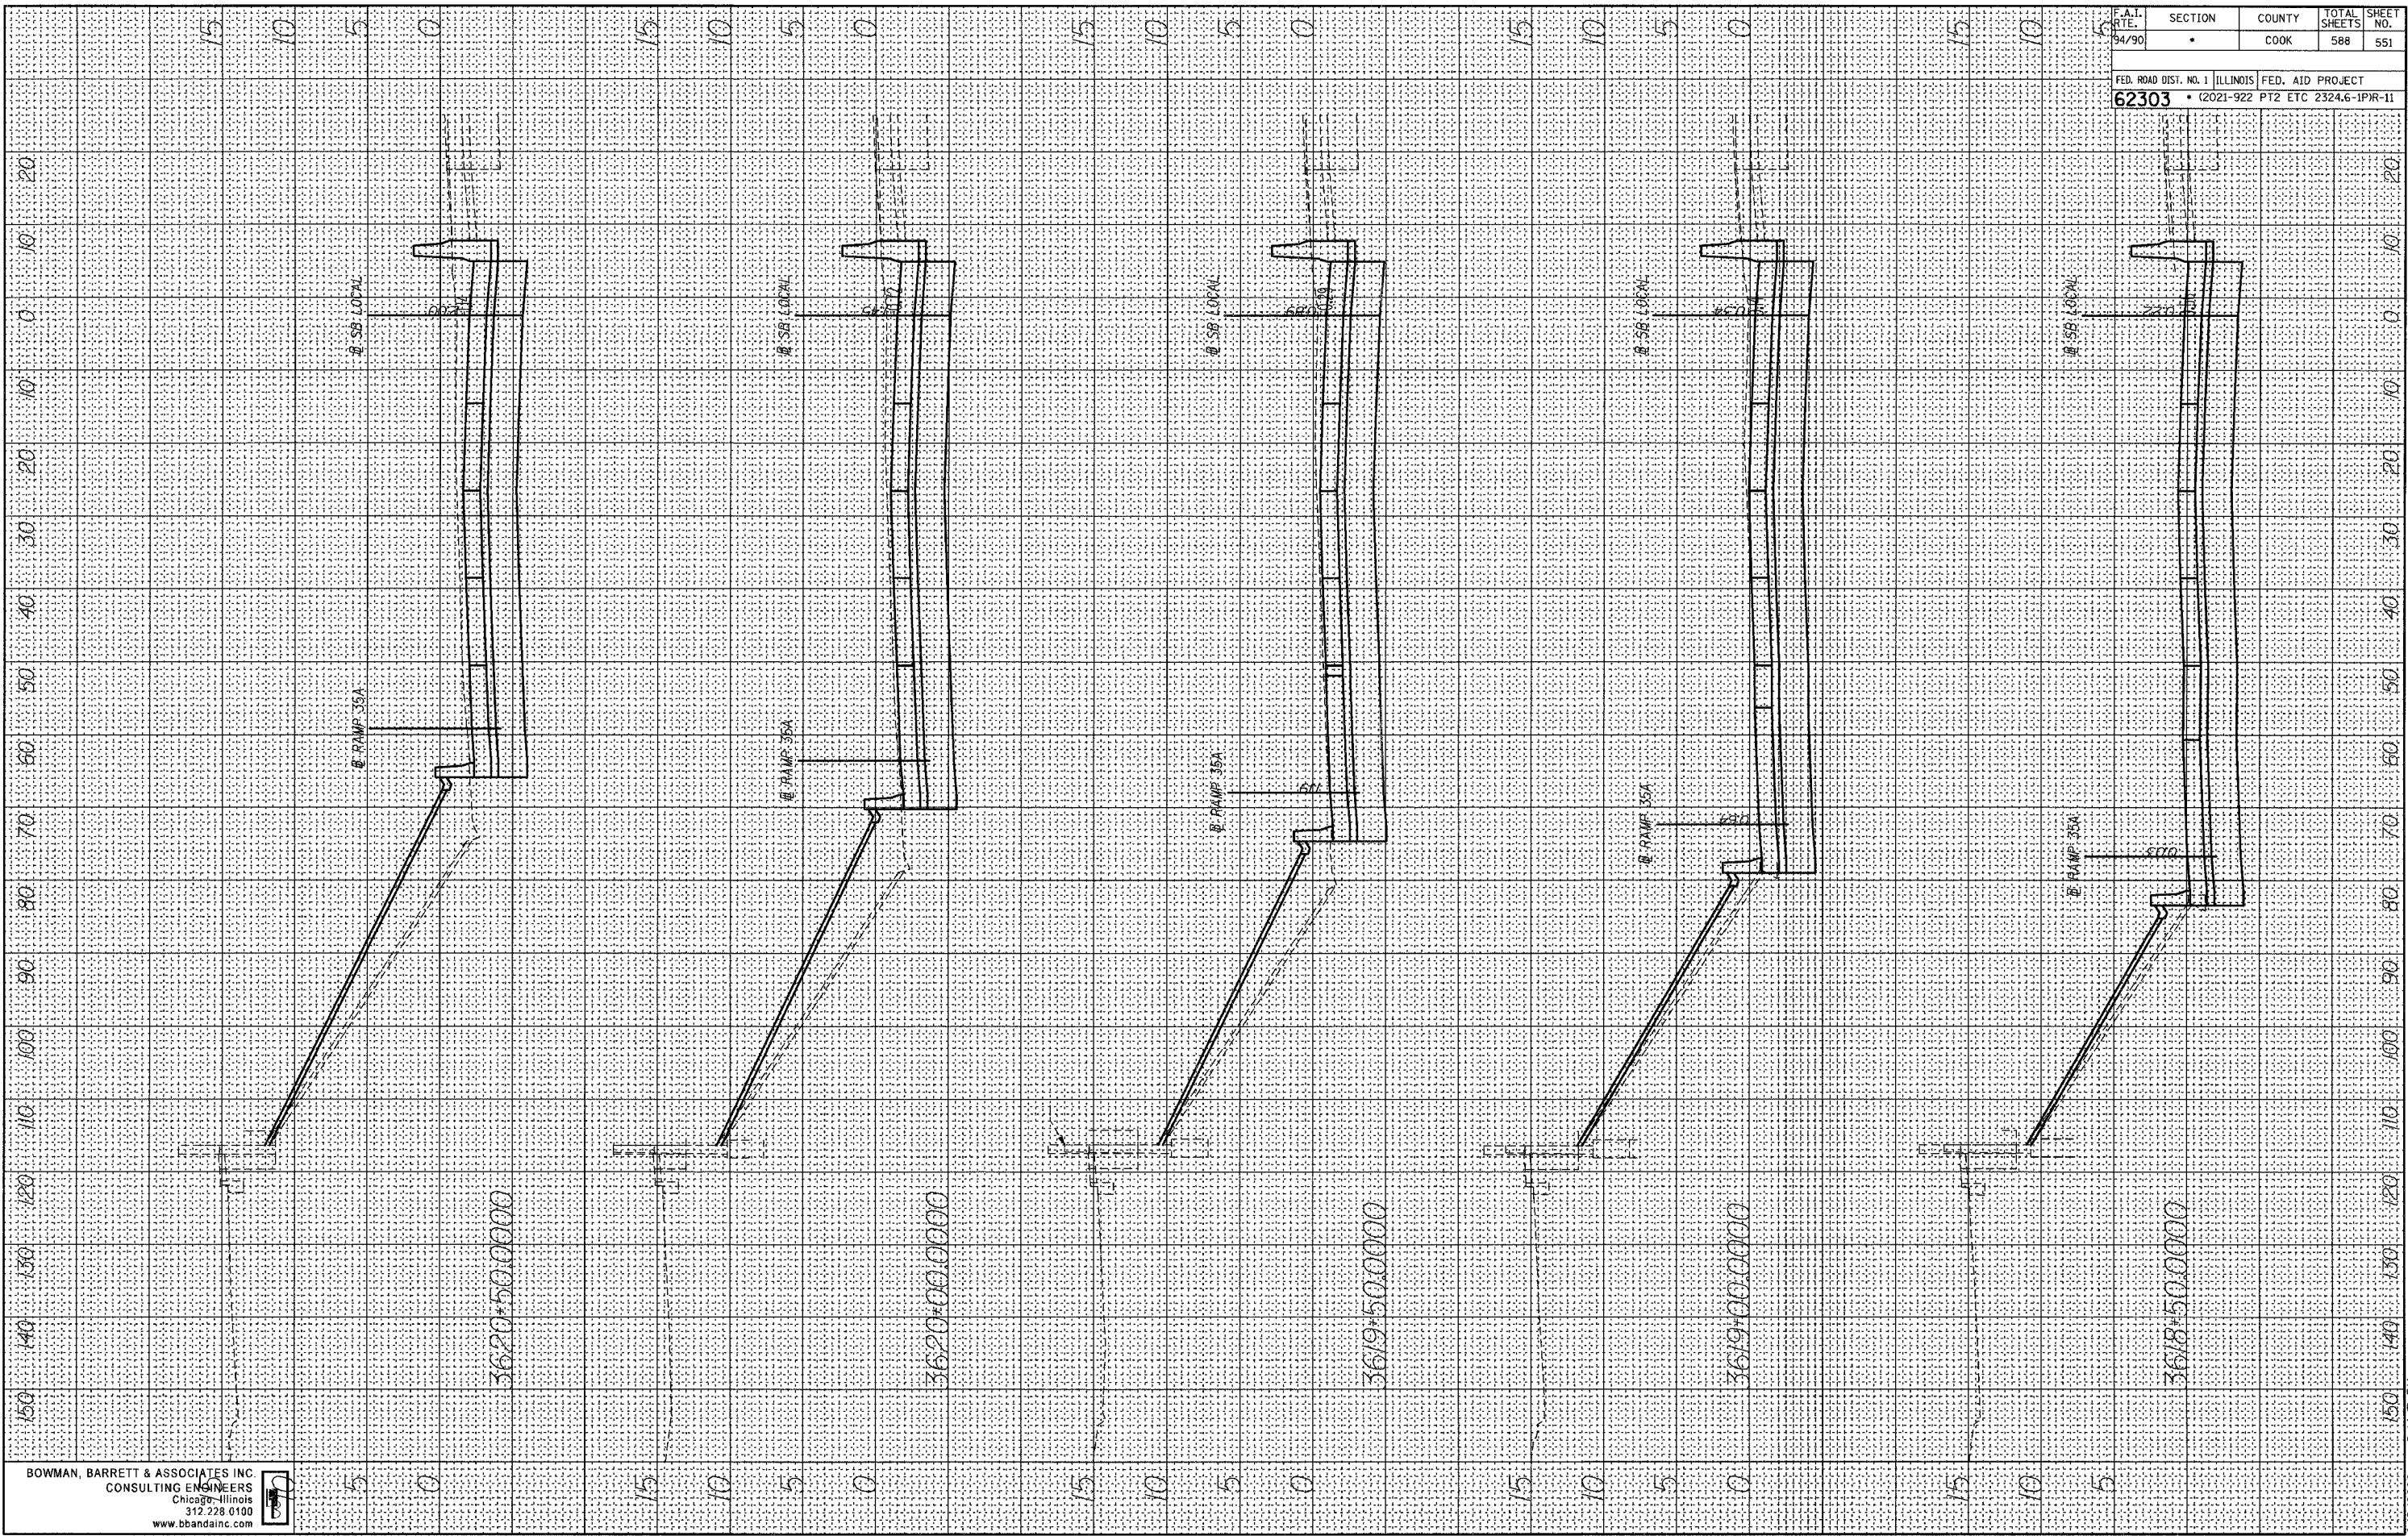

BOWMAN, BARRETT & ASSOCIATES INC.  
 CONSULTING ENGINEERS  
 Chicago - Illinois  
 312.228.0100  
 www.bbandainc.com



| F.A.I. RTE. | SECTION | COUNTY | TOTAL SHEETS | SHEET NO. |
|-------------|---------|--------|--------------|-----------|
| 94/90       | *       | COOK   | 588          | 551       |

FED. ROAD DIST. NO. 1 ILLINOIS FED. AID PROJECT  
**62303** • (2021-922 PT2 ETC 2324.6-IPR-11)

6/7/2006 2:44:47 PM