


FINAL SURVEY DATE
 SURVEYED BY
 PLOTTED DATE
 NOTE BOOK NO.
 AREAS CHECKED

ORIGINAL SURVEY DATE
 SURVEYED BY
 PLOTTED DATE
 NOTE BOOK NO.
 AREAS CHECKED

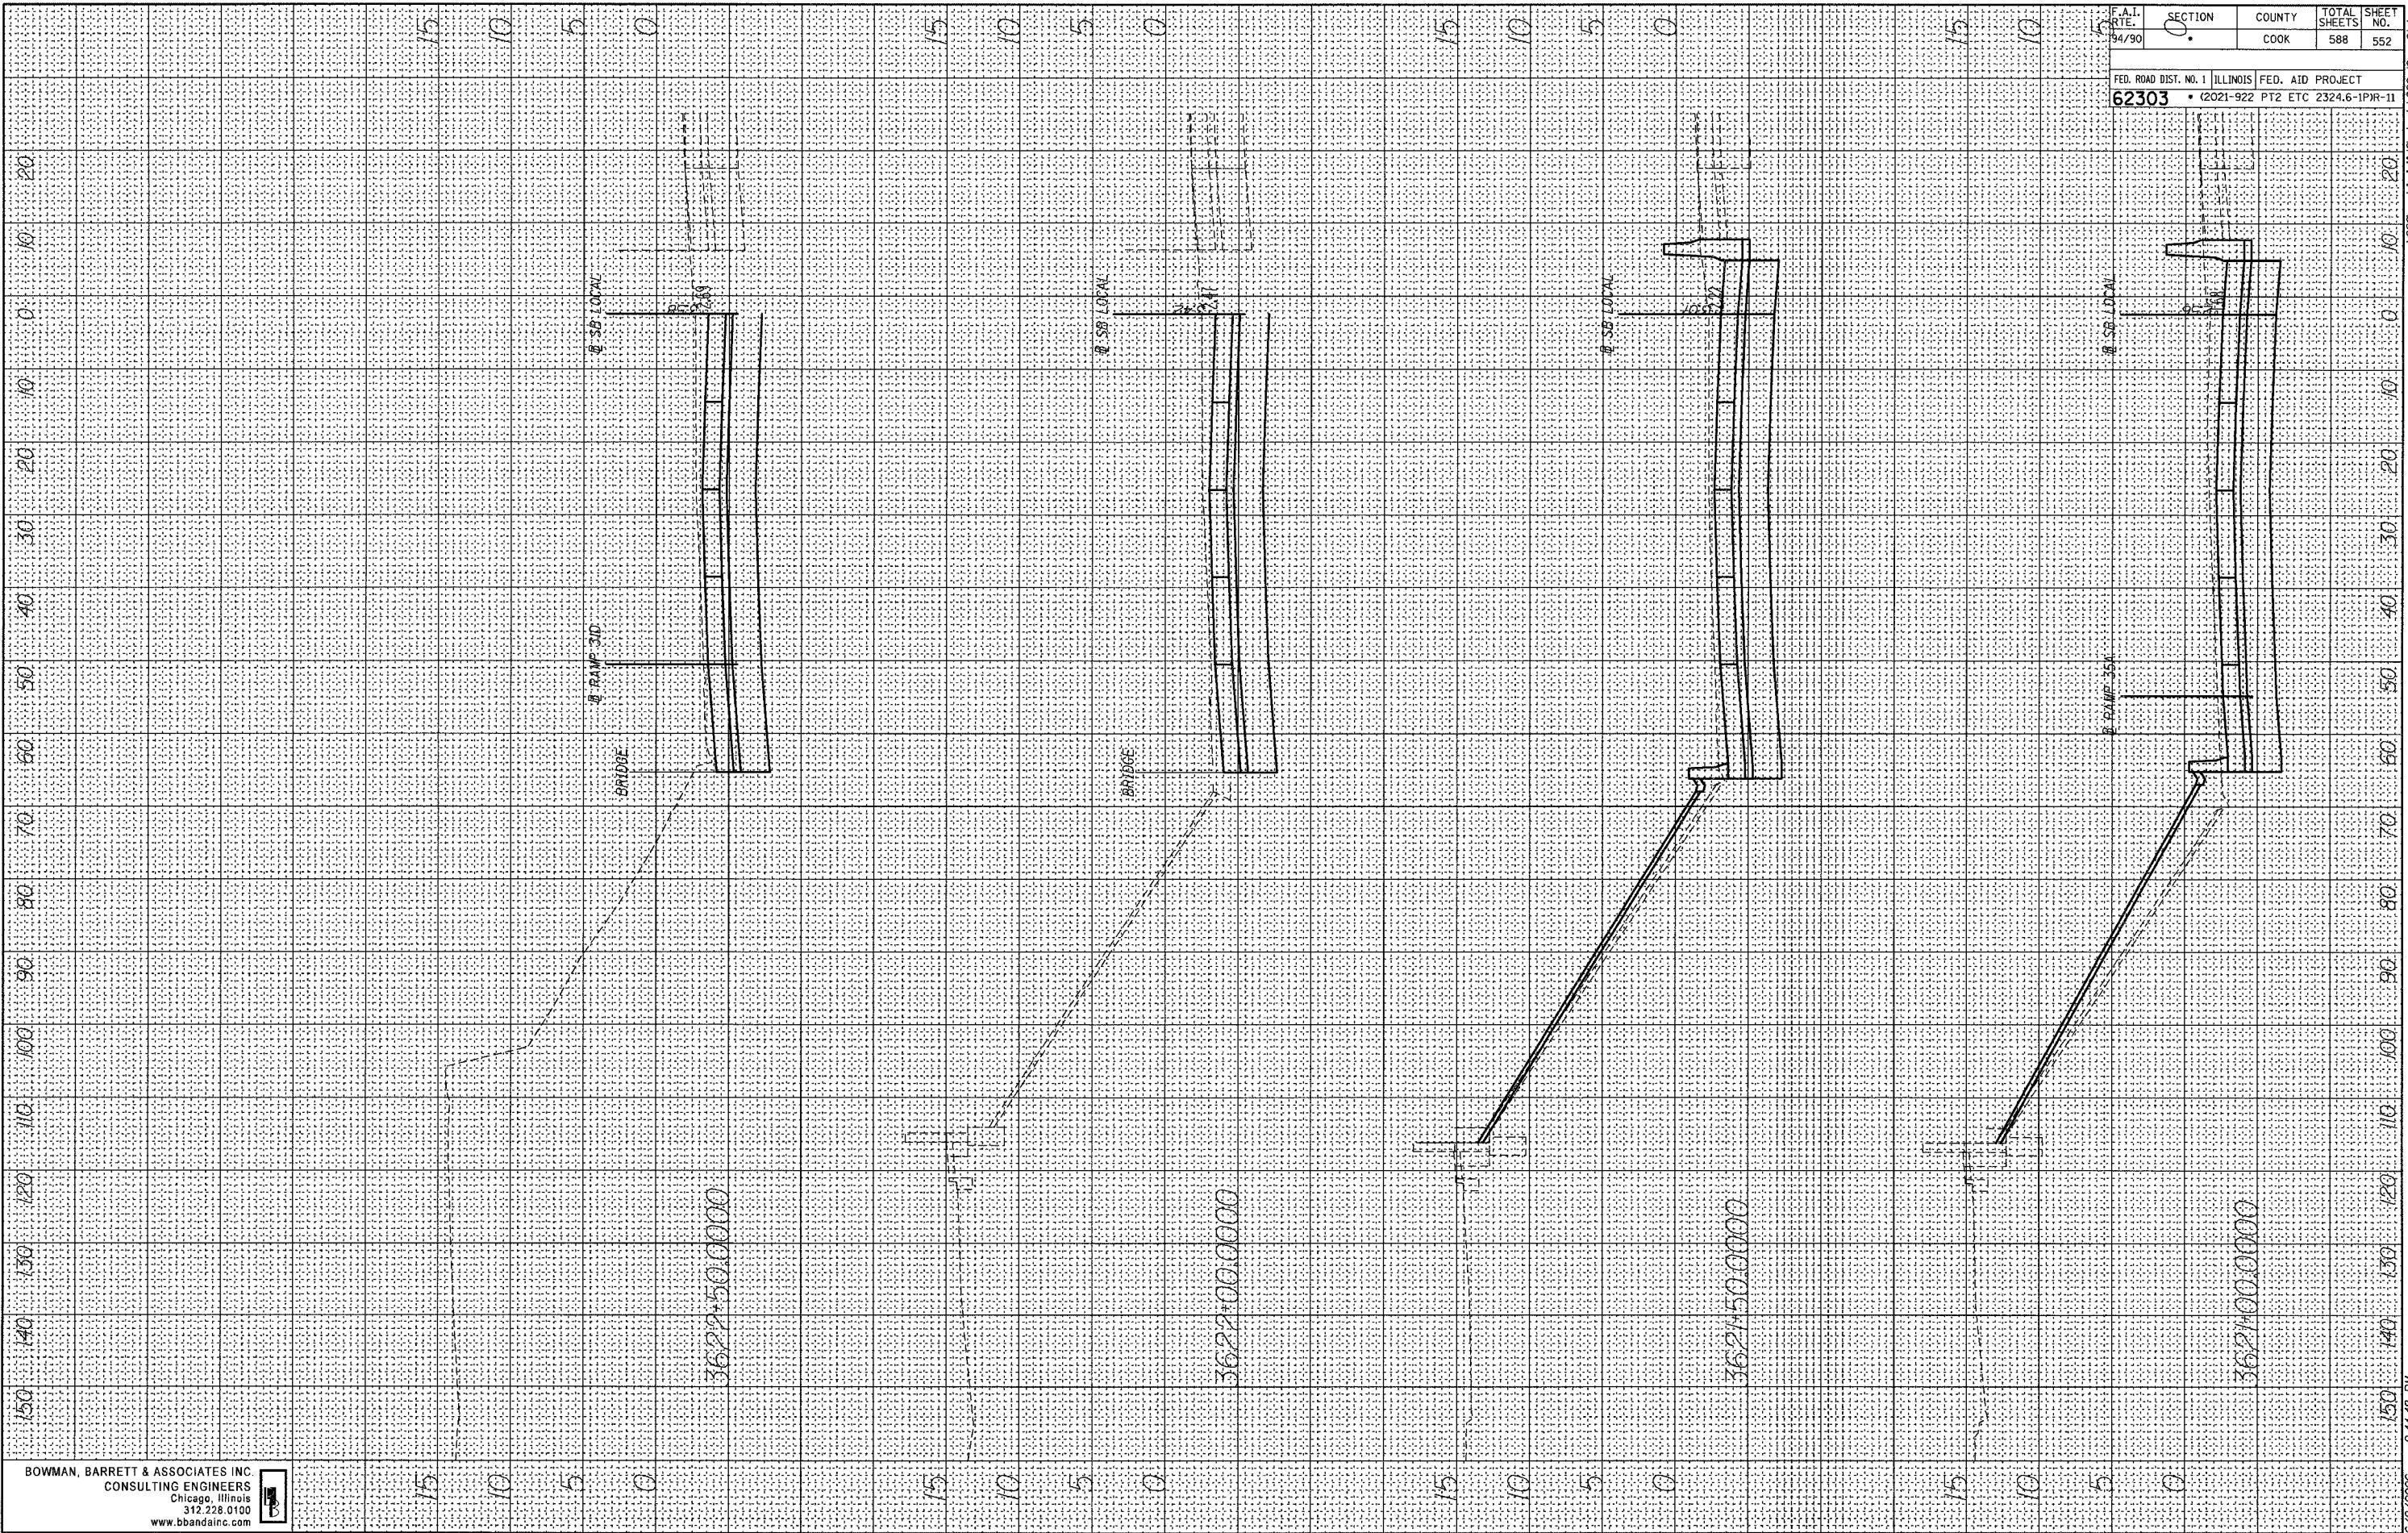

BOWMAN, BARRETT & ASSOCIATES INC
 CONSULTING ENGINEERS
 Chicago, Illinois
 312.228.0100
 www.bbainc.com

F.A.I. DIST. NO. 1	SECTION 0	COUNTY COOK	TOTAL SHEETS 588	SHEET NO. 552
FED. ROAD DIST. NO. 1		ILLINOIS		FED. AID PROJECT
62303		PT2 ETC		2324.6-1PR-11

6/8/2006 2:44:48 PM n:\660\cadd\civil\119\sheet\660_19cvs01.dgn