


FINAL SURVEY
 SURVEYED _____ BY _____
 PLOTTED _____ DATE _____
 NOTE BOOK _____
 AREAS CHECKED _____

ORIGINAL SURVEY
 SURVEYED _____ BY _____
 PLOTTED _____ DATE _____
 NOTE BOOK _____
 AREAS CHECKED _____

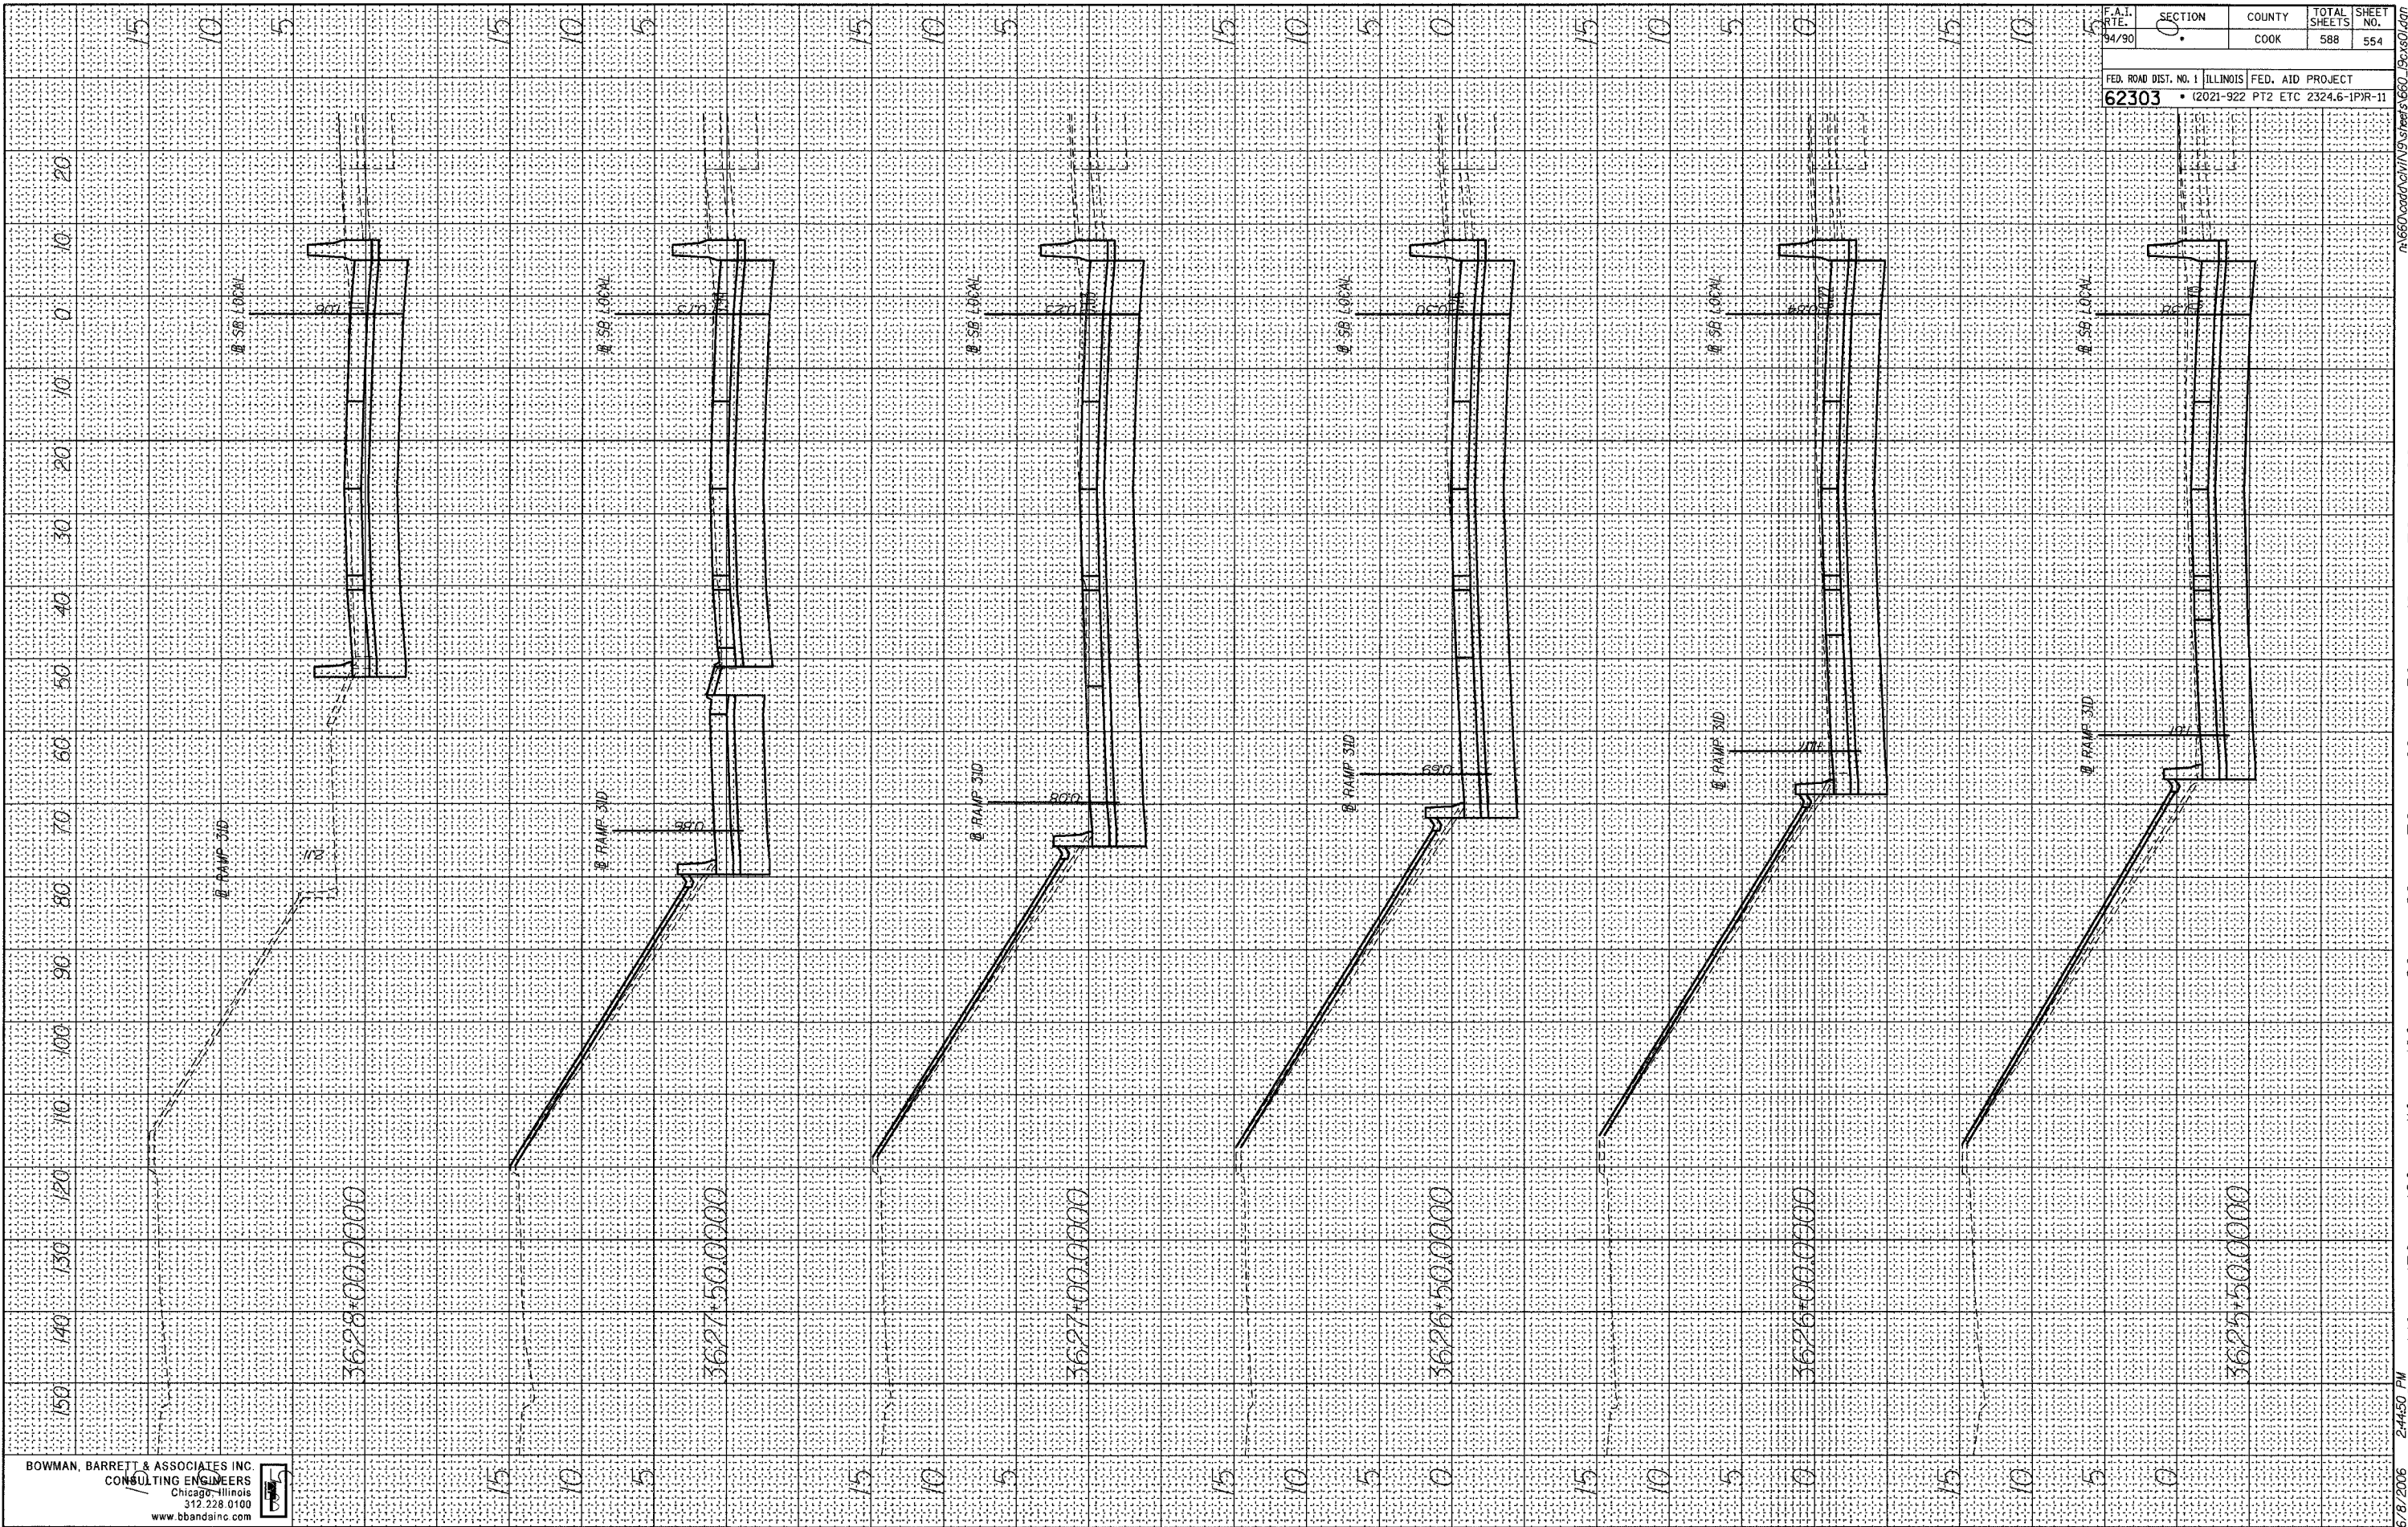

BOWMAN, BARRETT & ASSOCIATES INC.
 CONSULTING ENGINEERS
 Chicago - Illinois
 312.238.0100
 www.bbandainc.com



F.A.I. R.T.E. 94/90	SECTION 0	COUNTY COOK	TOTAL SHEETS 588	SHEET NO. 554
FED. ROAD DIST. NO. 1 62303		ILLINOIS FED. AID PROJECT PT2 ETC 2324.6-IPR-11		

6/8/2006 2:44:50 PM m:\660\road\62303\street\660_554.dwg