


FINAL SURVEY NO.	
SURVEYED PLOTTED	
NOTE BOOK TEMPLATE	
AREAS CHECKED	
BY	
DATE	

ORIGINAL SURVEY NO.	
SURVEYED PLOTTED	
NOTE BOOK TEMPLATE	
AREAS CHECKED	
BY	
DATE	

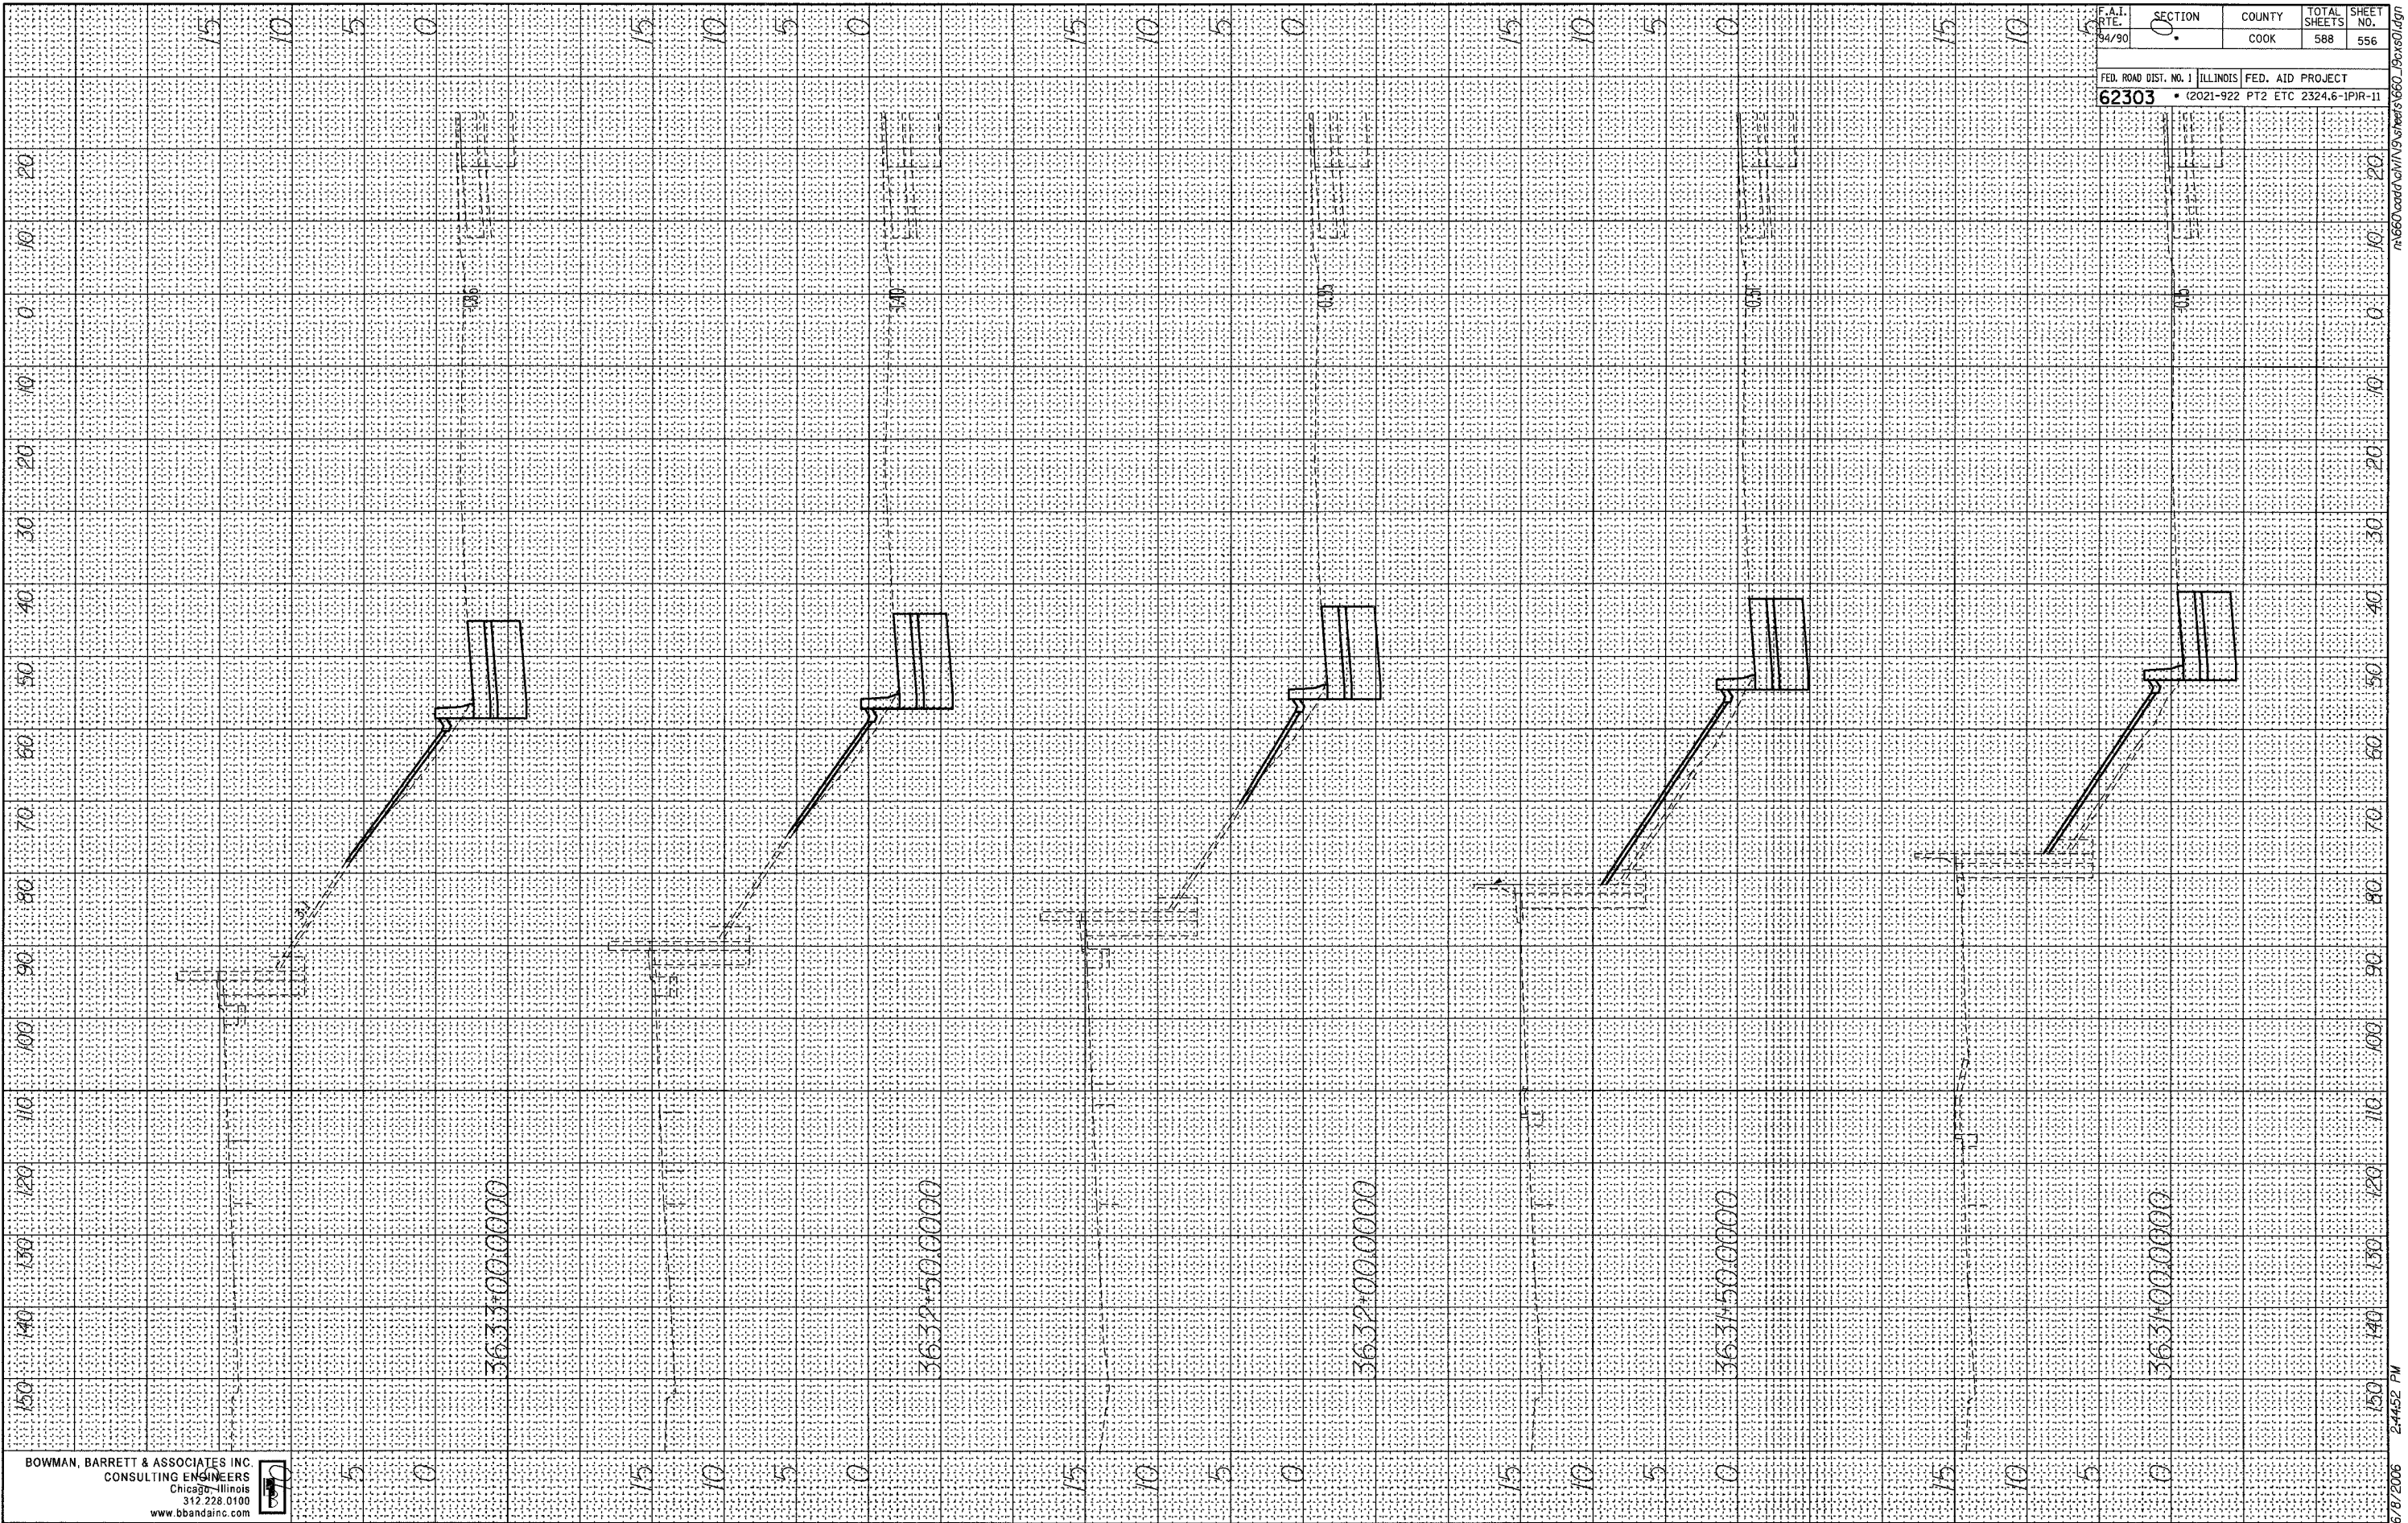

BOWMAN, BARRETT & ASSOCIATES INC.
CONSULTING ENGINEERS
Chicago, Illinois
312.228.0100
www.bbainc.com



F.A.I. RTE. 94/90	SECTION 0	COUNTY COOK	TOTAL SHEETS 588	SHEET NO. 556
FED. ROAD DIST. NO. 1		ILLINOIS		FED. AID PROJECT
62303		(2021-922		PT2 ETC 2324.6-1P)R-11

rs-660-card/cv17V9-sheriff-660_9-axs01.dgn

6/8/2006 2:44:52 PM