


F.A.I.	SECTION	COUNTY	TOTAL SHEETS	SHEET NO.
94/90	*	COOK	588	558
STA. 3530+00.00		TO STA. 3637+00.00		
FED. ROAD DIST. NO.		ILLINOIS FED. AID PROJECT		

62303

PROFILE	REVIEWED	BY	DATE
NOTE BOOK NO.	DATE CHECKED		
	BY		
	STRUCTURE NOTATING ORFD		

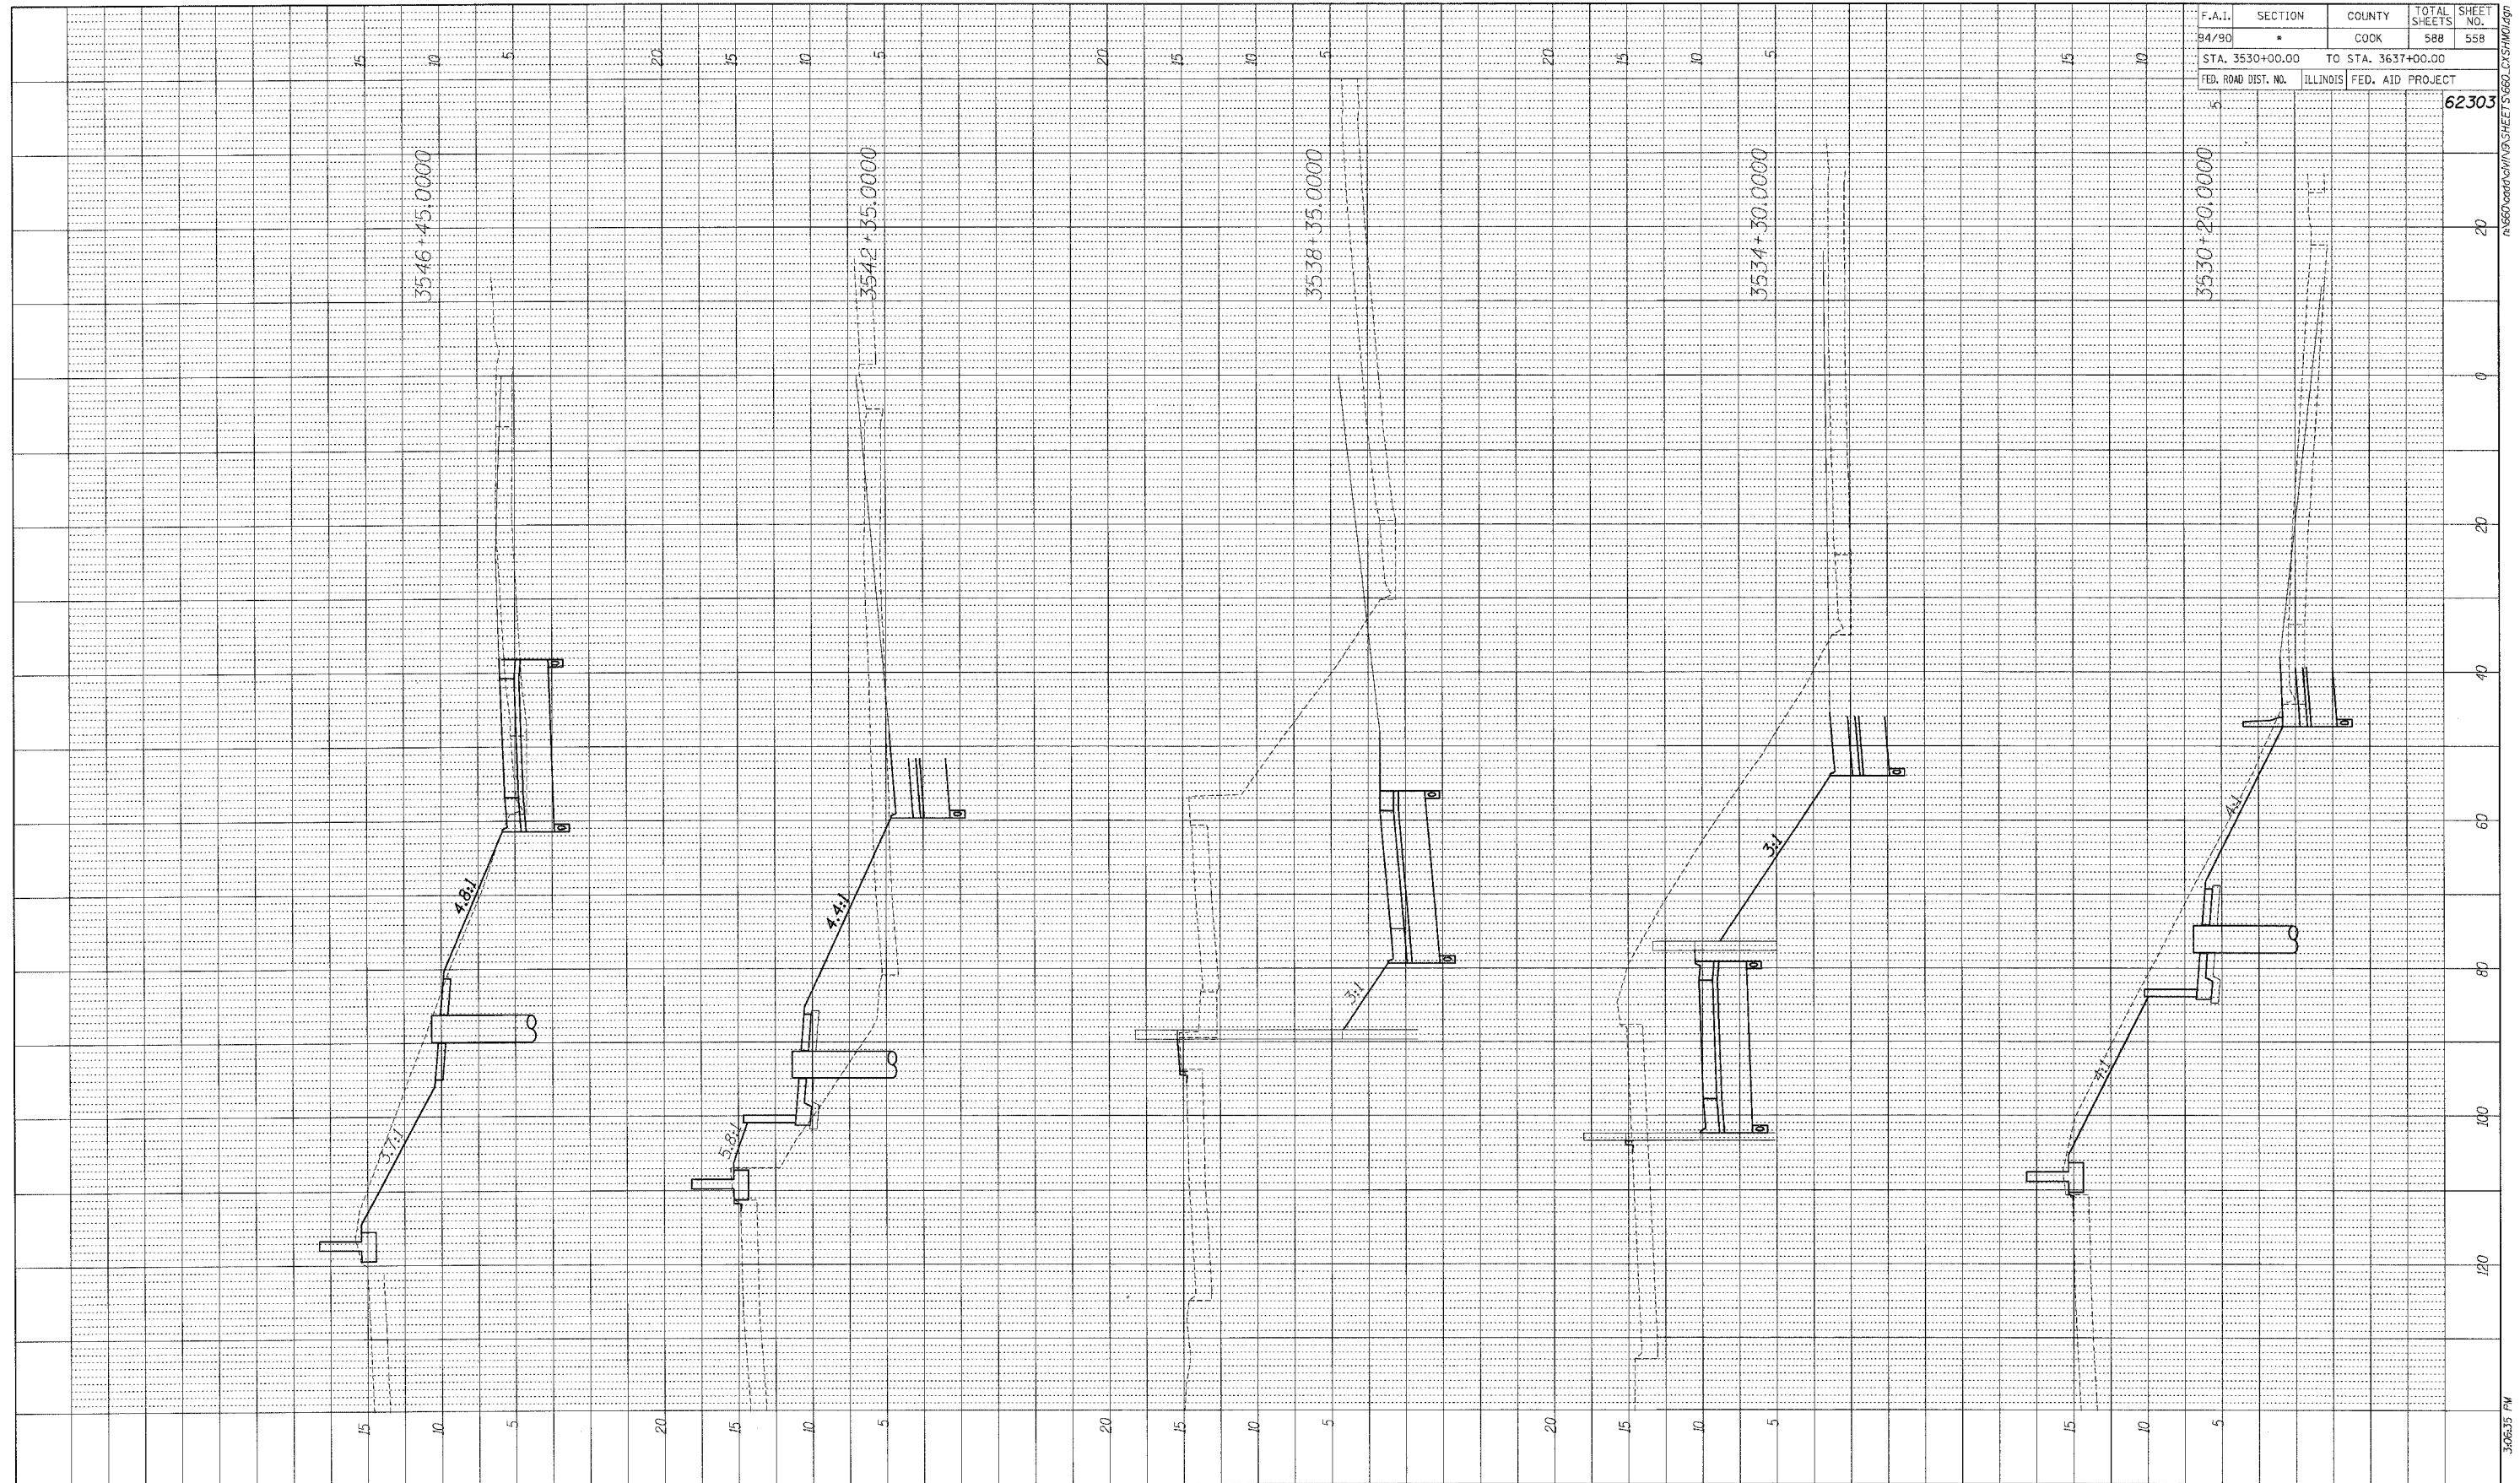

BOWMAN, BARRETT & ASSOCIATES INC.  
 CONSULTING ENGINEERS  
 Chicago, Illinois  
 312.228.0100  
 www.bbainc.com