


F.A.I. RTE.	SECTION	COUNTY	TOTAL SHEETS	SHEET NO.
90/94		COOK	588	565
FED. ROAD DIST. NO. 1 ILLINOIS FED. AID PROJECT				
62303 • (2021-922 PT2 ETC 2324.6-1P) R-10				

FINAL SURVEY	DATE
BY	
NO. _____	
DATE	
BY	
NO. _____	
DATE	
BY	
NO. _____	

ORIGINAL SURVEY	DATE
BY	
NO. _____	
DATE	
BY	
NO. _____	
DATE	
BY	
NO. _____	

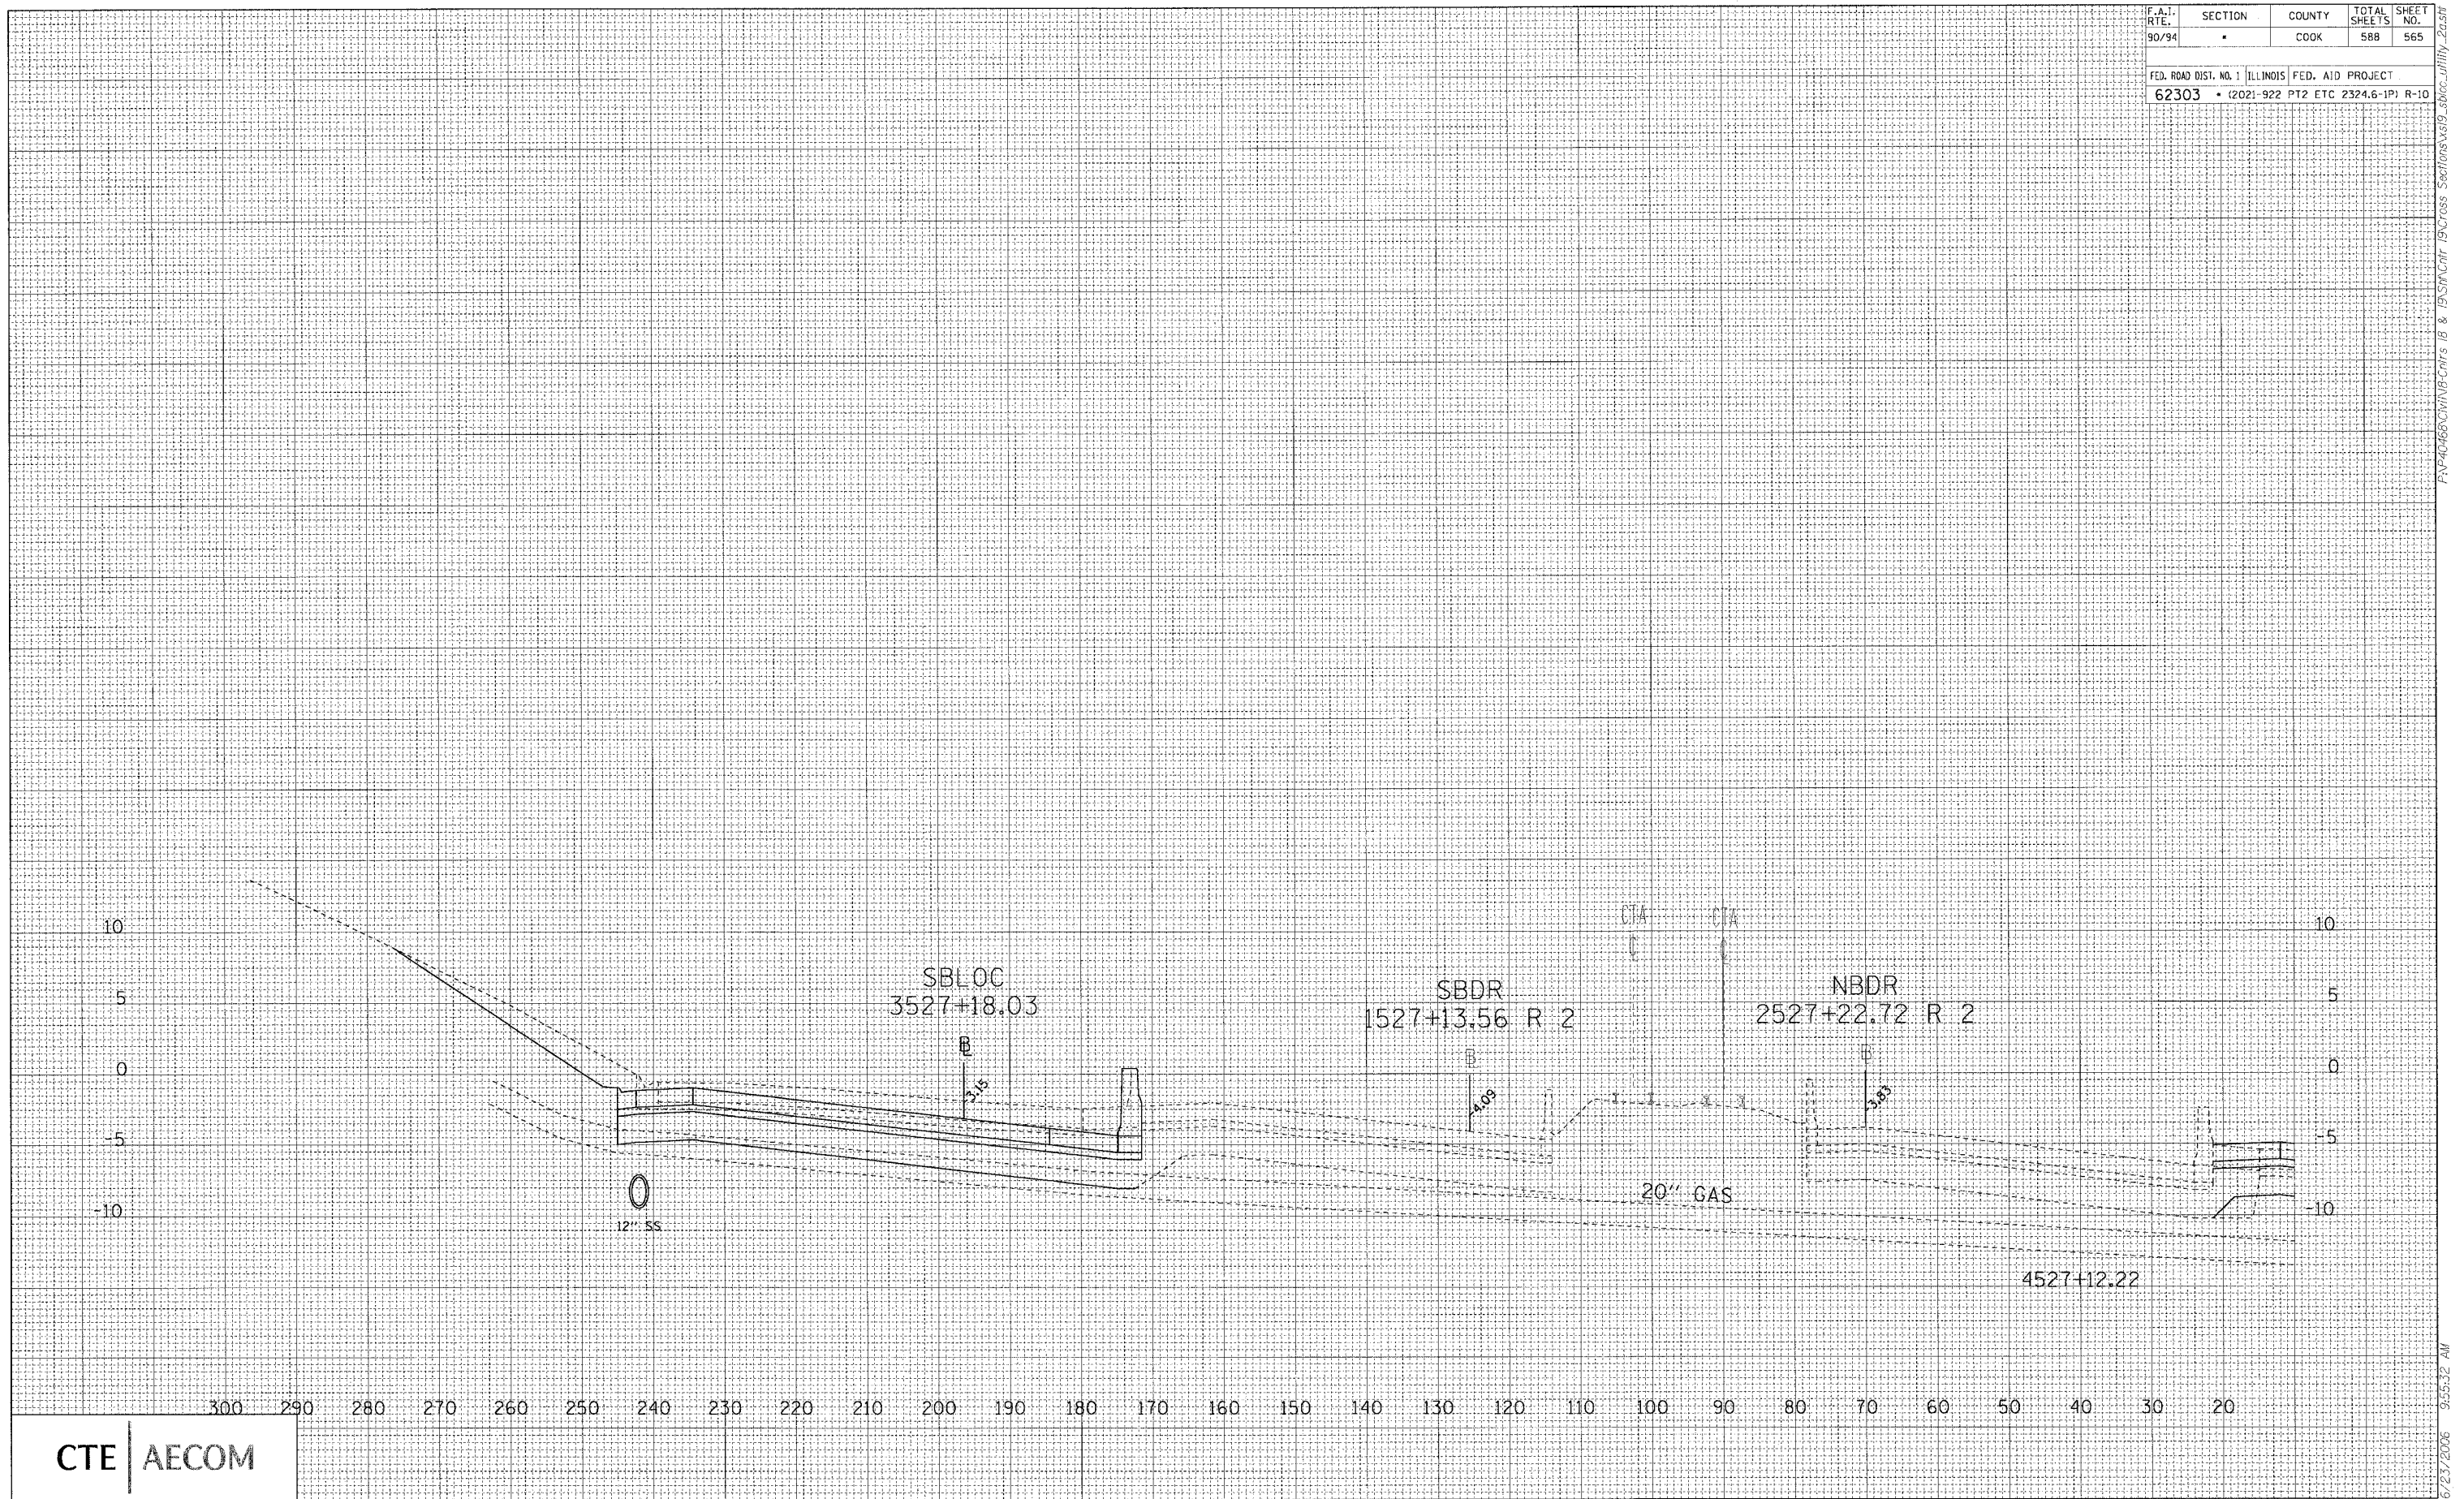

CTE | AECOM

FN-40166-Civil-IB & 1935M-Cat-19-Cross-Sections-v819-Subc-Utility-24.st 9:55:32 AM 6/27/2006