

F.A.I. RITE	SECTION	COUNTY	TOTAL SHEETS	SHEET NO.
94/90		COOK	588	568


FED. ROAD DIST. NO. 1 ILLINOIS FED. AID PROJECT
 • (2021-922 PT2 ETC 2324.6-1P)R-11

DATE	BY

FINAL SURVEY SURVEYED
 PLOTTED
 NOTE BOOK NO.
 DATE
 AREAS CHECKED

DATE	BY

ORIGINAL SURVEY SURVEYED
 PLOTTED
 NOTE BOOK NO.
 DATE
 AREAS CHECKED

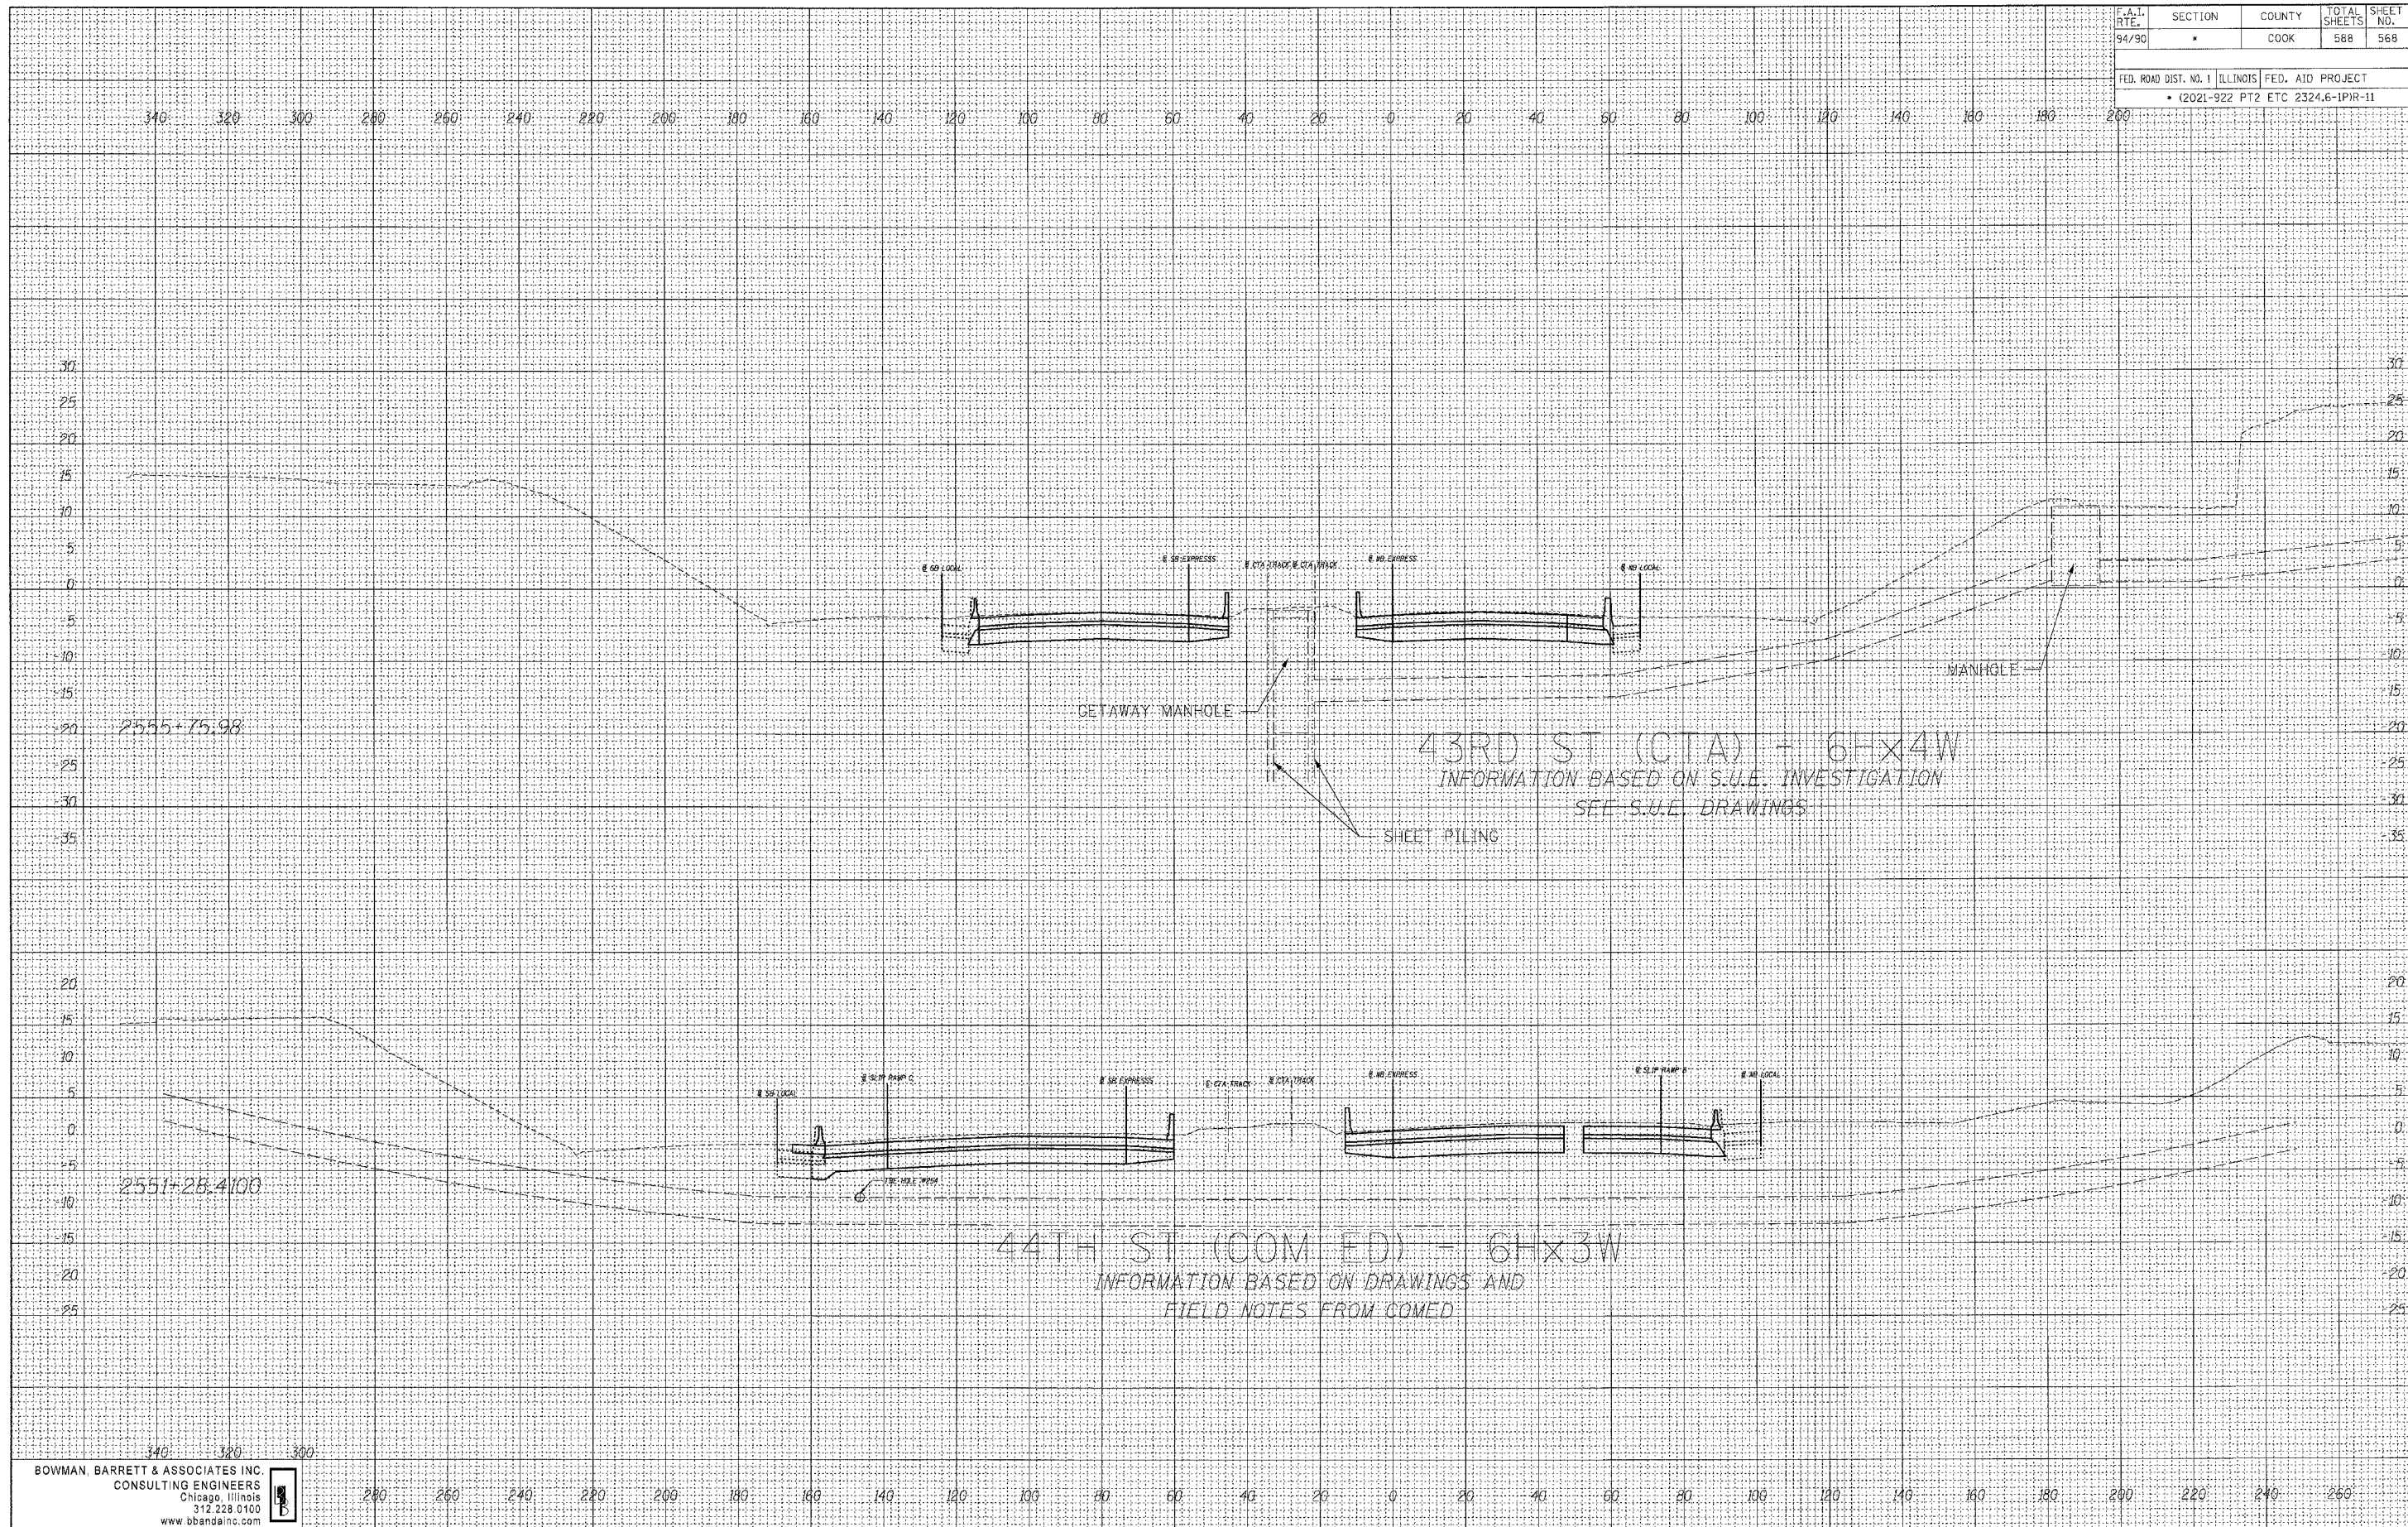

2555+75.98

2551+28.4100

43RD ST (CTA) - 6Hx4W
 INFORMATION BASED ON S.U.E. INVESTIGATION
 SEE S.U.E. DRAWINGS

44TH ST (COM ED) - 6Hx3W
 INFORMATION BASED ON DRAWINGS AND
 FIELD NOTES FROM COMED



6/8/2006 2:44:58 PM