


F.A.I. RTE.	SECTION	COUNTY	TOTAL SHEETS	SHEET NO.
94/90		COOK	588	570
FED. ROAD DIST. NO. 1		ILLINOIS	FED. AID PROJECT	
• (2021-922 PT2 ETC 2324.6-1)PR-11				

DATE	BY

NO.	AREAS CHECKED

DATE	BY

NO.	AREAS CHECKED

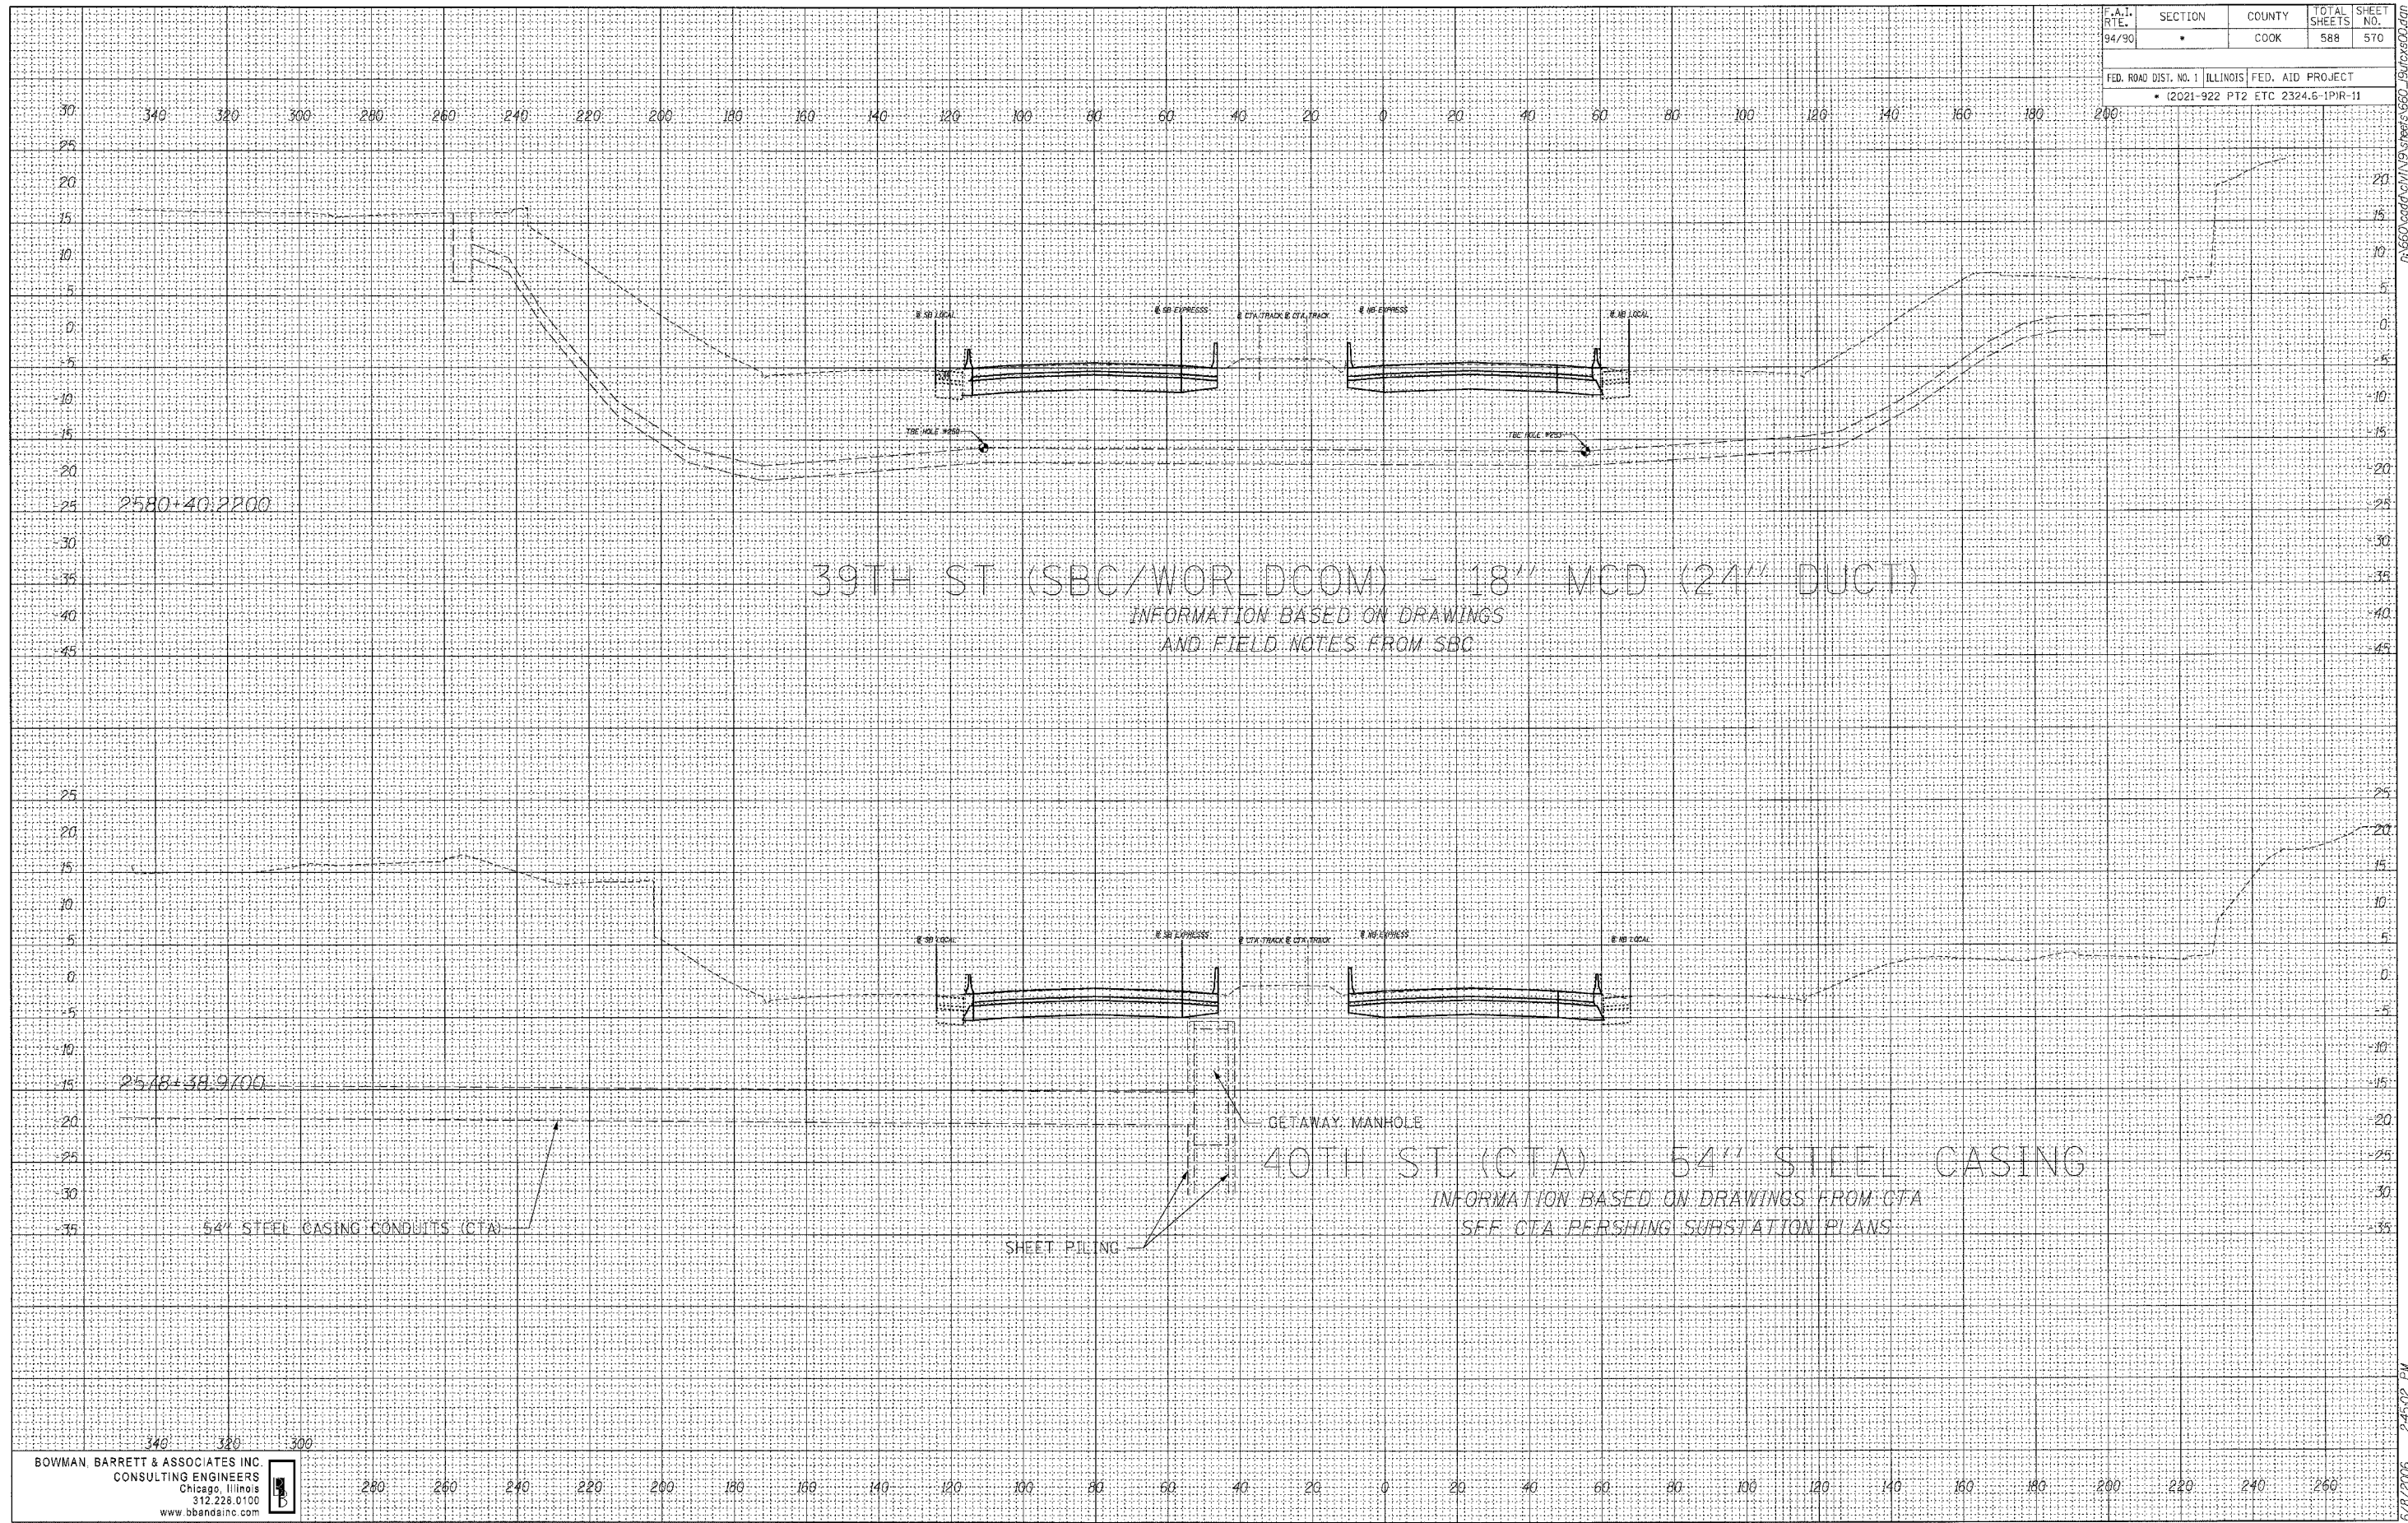

39TH ST (SBC/WORLDCOM) - 18" MCD (24" DUCT)
 INFORMATION BASED ON DRAWINGS
 AND FIELD NOTES FROM SBC

40TH ST (CTA) - 54" STEEL CASING
 INFORMATION BASED ON DRAWINGS FROM CTA
 SEE CTA PERSHING SUBSTATION PLANS

