



F.A.I. RTE. 94	SECTION *	COUNTY COOK	TOTAL SHEETS 577
STA.	TO STA.		
FED. ROAD DIST. NO.	ILLINOIS	FED. AID PROJECT	
* - PENDING I.D.O.T. PROGRAMMING			

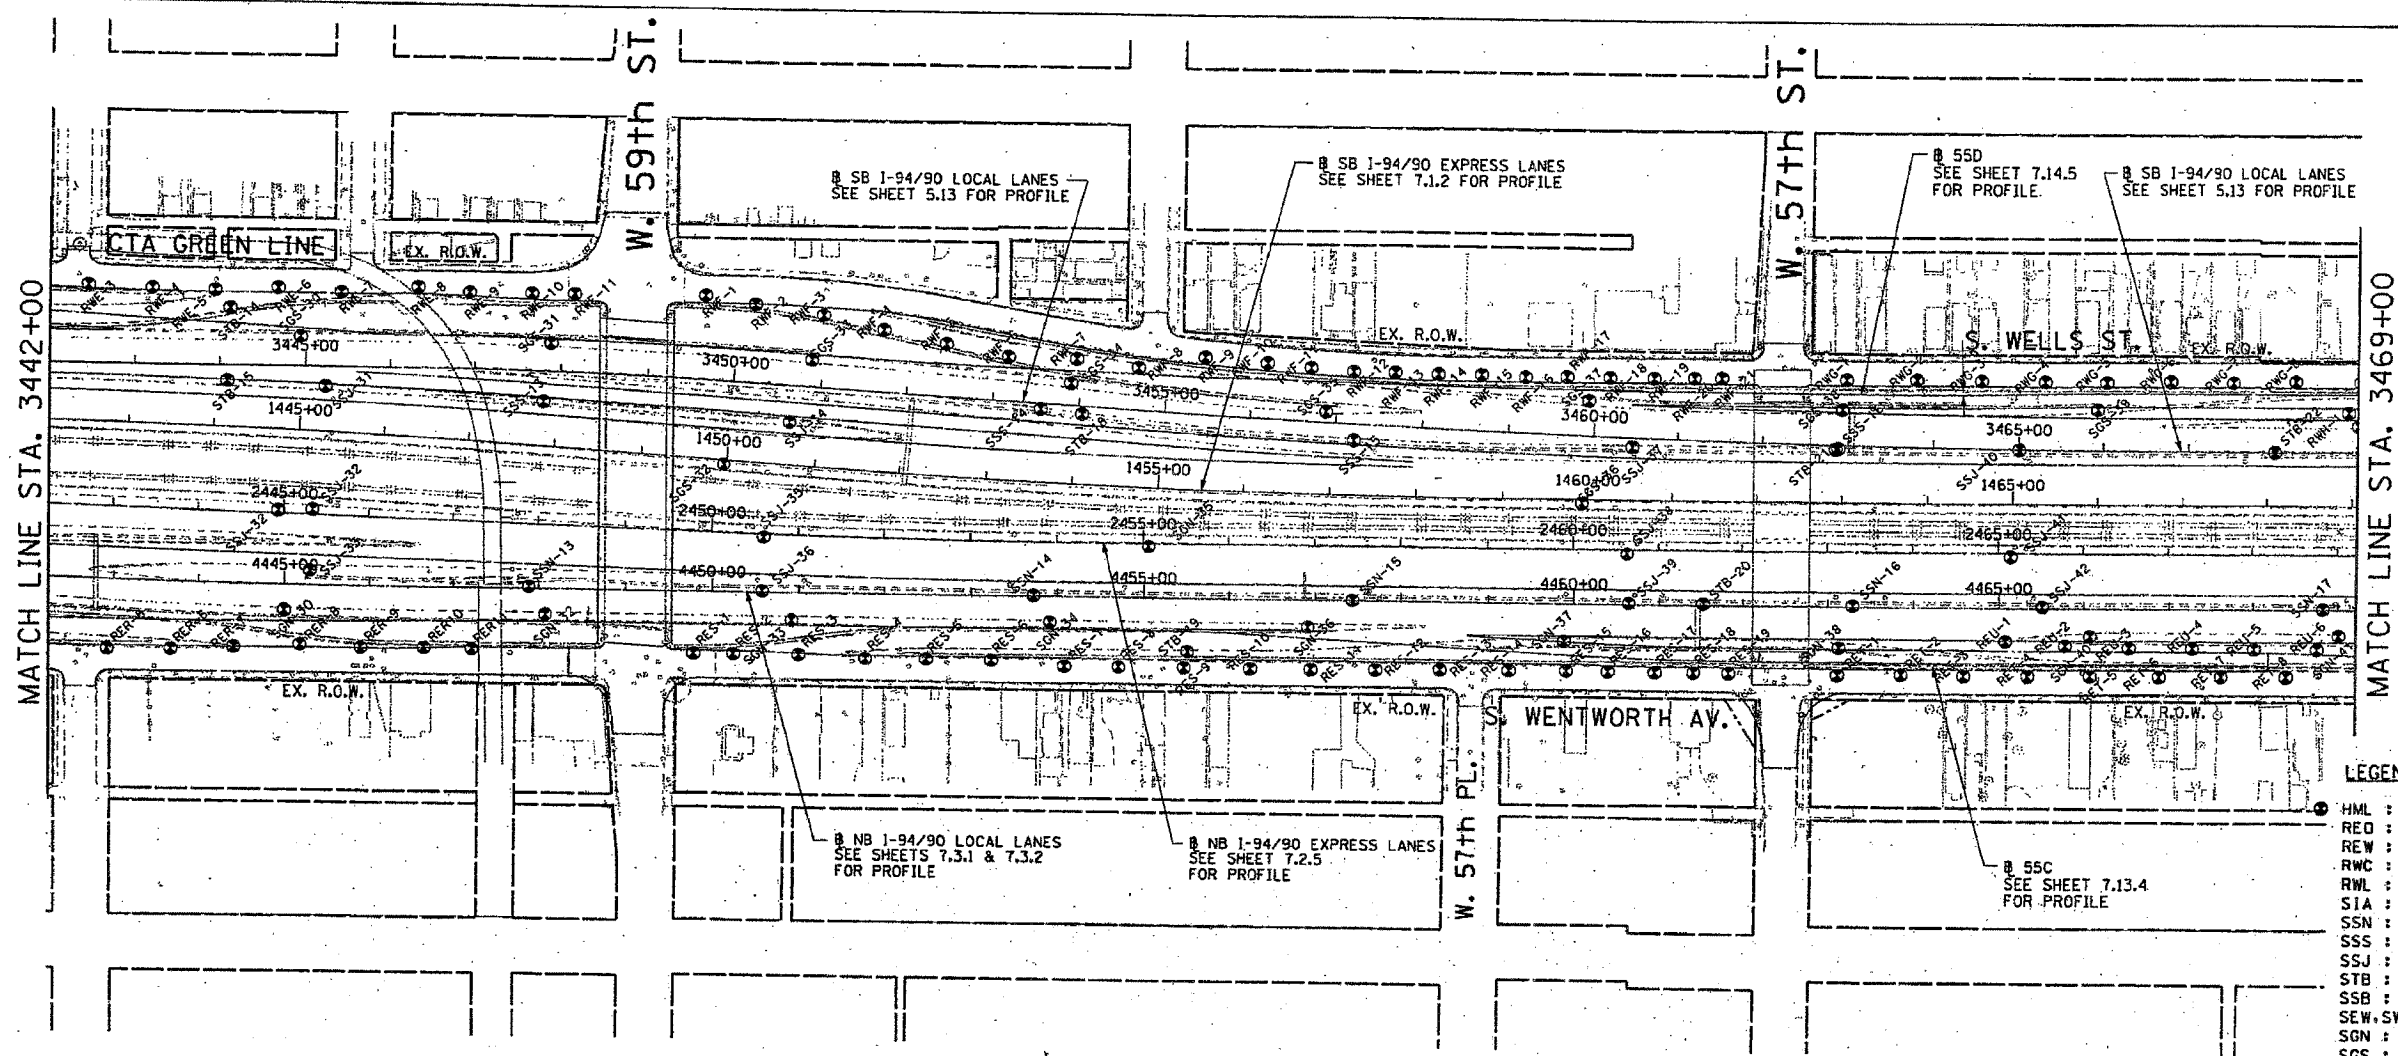

- LEGEND FOR BORINGS**
- HML : HIGH MAST LIGHT POLE
 - RED : RETAINING WALL, EAST SIDE, WALL-D
 - REW : RETAINING WALL, EAST SIDE, WALL-W
 - RWC : RETAINING WALL, WEST SIDE, WALL-C
 - RWL : RETAINING WALL, WEST SIDE, WALL-L
 - SIA : RETAINING WALL, INTERCHANGE, WALL IA
 - SSN : STORM SEWER, NORTHBOUND
 - SSS : STORM SEWER, SOUTHBOUND
 - SSJ : STORM SEWER, JACKING
 - STB : SIGN STRUCTURE
 - SSB : BRIDGE
 - SEW,SWW : BRIDGE
 - SGN : SUBGRADE, NORTHBOUND
 - SGS : SUBGRADE, SOUTHBOUND
 - BRN : 47th ST. RAMP
 - C : CORING

DATE	BY

DATE	BY

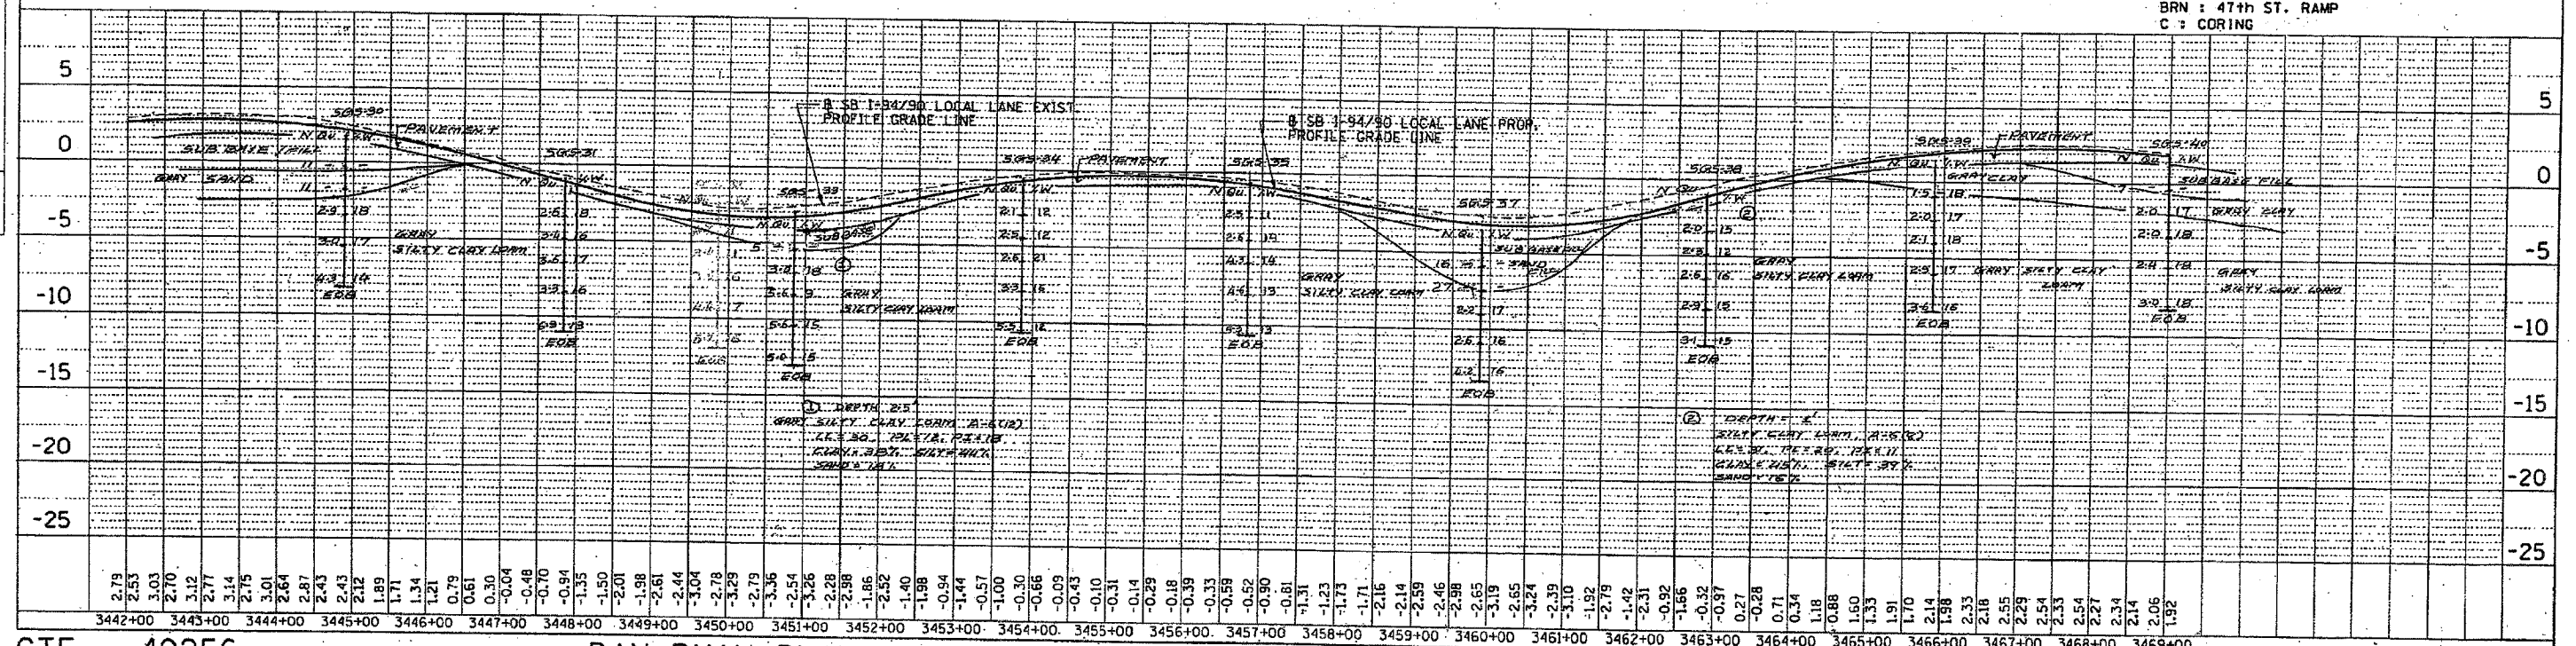

I:\p\40468\civ\1\02-dc\shf\soil\profile\468ext05_13.shf
 11/27/2005

CTE 40256 DAN RYAN PLAN AND SB I-94/90 LOCAL LANES PROFILE SCALE: HORIZ. 1"=100' VERT. 1"=5' EXHIBIT NO. 5.13