


F.A.P. RTE.	SECTION	COUNTY	TOTAL SHEETS	SHEET NO.
326	E-8-4-B	KANE	62	10
FED. ROAD DIST. NO. 1		ILLINOIS	FED. AID PROJECT	
CONTRACT NO. 62531 ISTHA CONTRACT RR-02-5129 ISTHA BRIDGE NO. 1101				

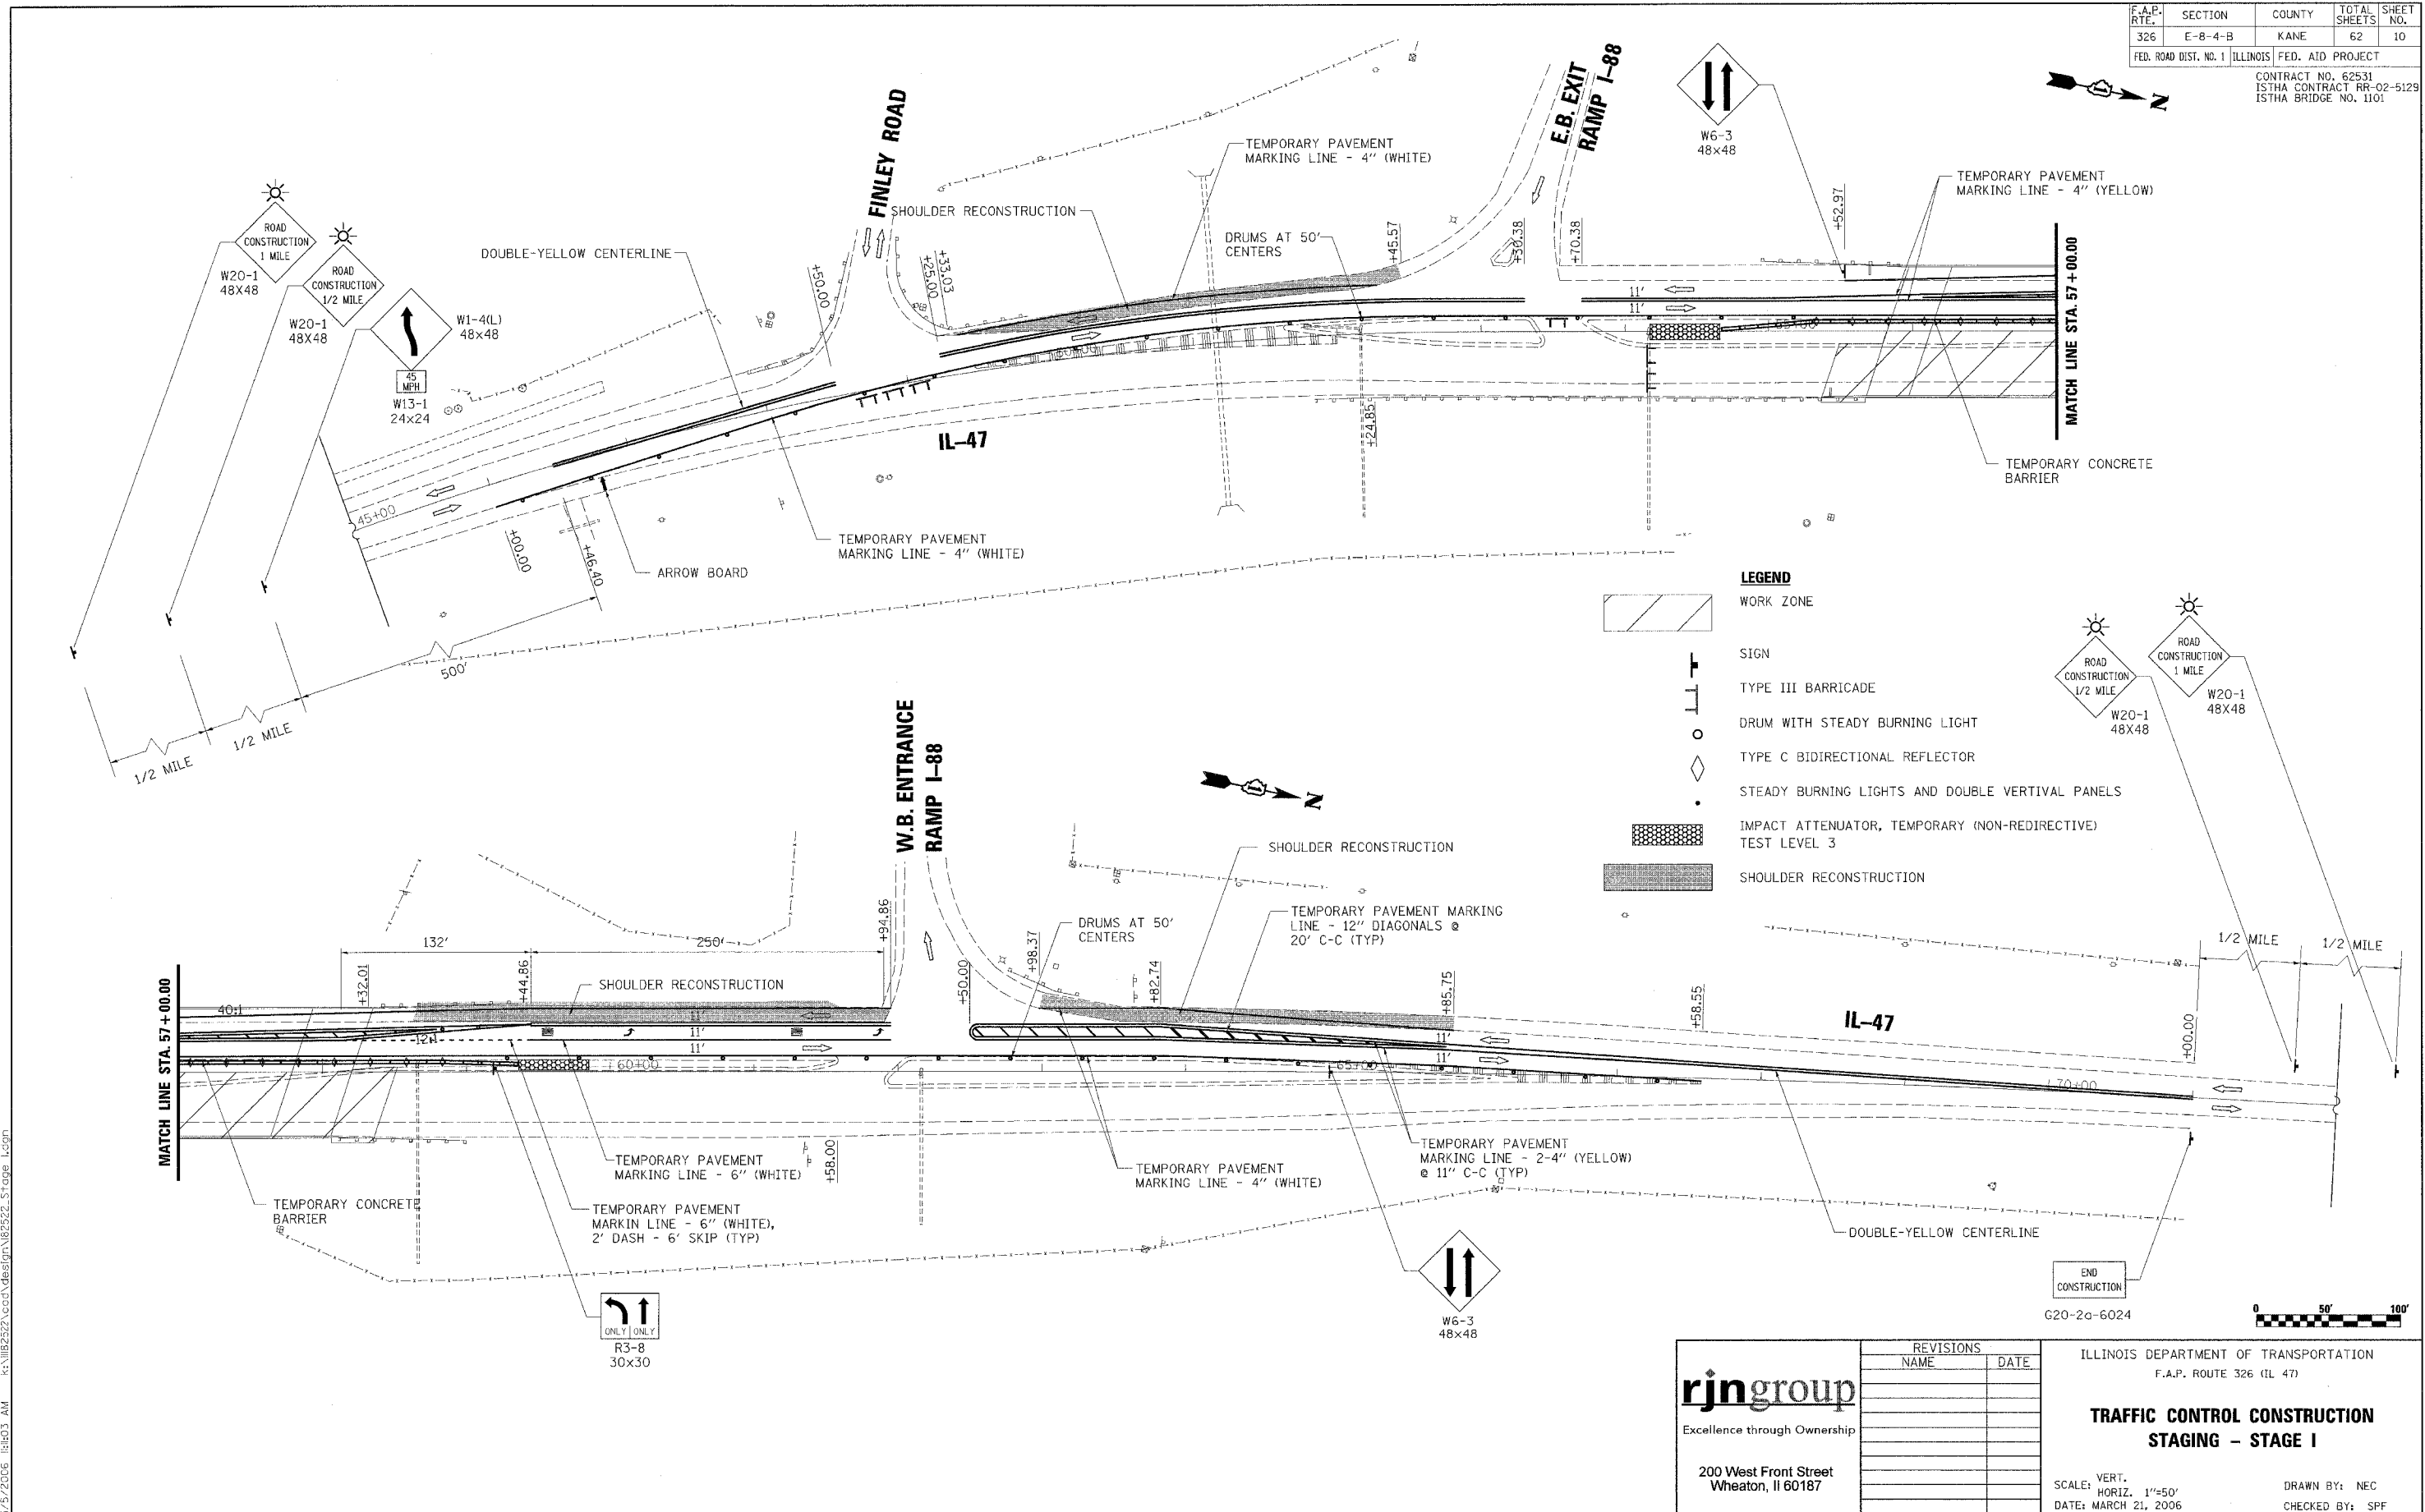

5/5/2006 10:40:33 AM K:\1182522\cadd\design\182522_Staging_Lc.dgn

rjngroup
Excellence through Ownership
200 West Front Street
Wheaton, IL 60187

REVISIONS	
NAME	DATE

ILLINOIS DEPARTMENT OF TRANSPORTATION
F.A.P. ROUTE 326 (IL 47)

**TRAFFIC CONTROL CONSTRUCTION
STAGING - STAGE I**

SCALE: VERT. 1"=50'
HORIZ. 1"=50'
DATE: MARCH 21, 2006

DRAWN BY: NEC
CHECKED BY: SPF