


F.A.P. RTE.	SECTION	COUNTY	TOTAL SHEETS	SHEET NO.
326	E-8-4-B	KANE	62	12
FED. ROAD DIST. NO. 1		ILLINOIS	FED. AID PROJECT	
CONTRACT NO. 62531 ISTHA CONTRACT RR-02-5129 ISTHA BRIDGE NO. 1101				

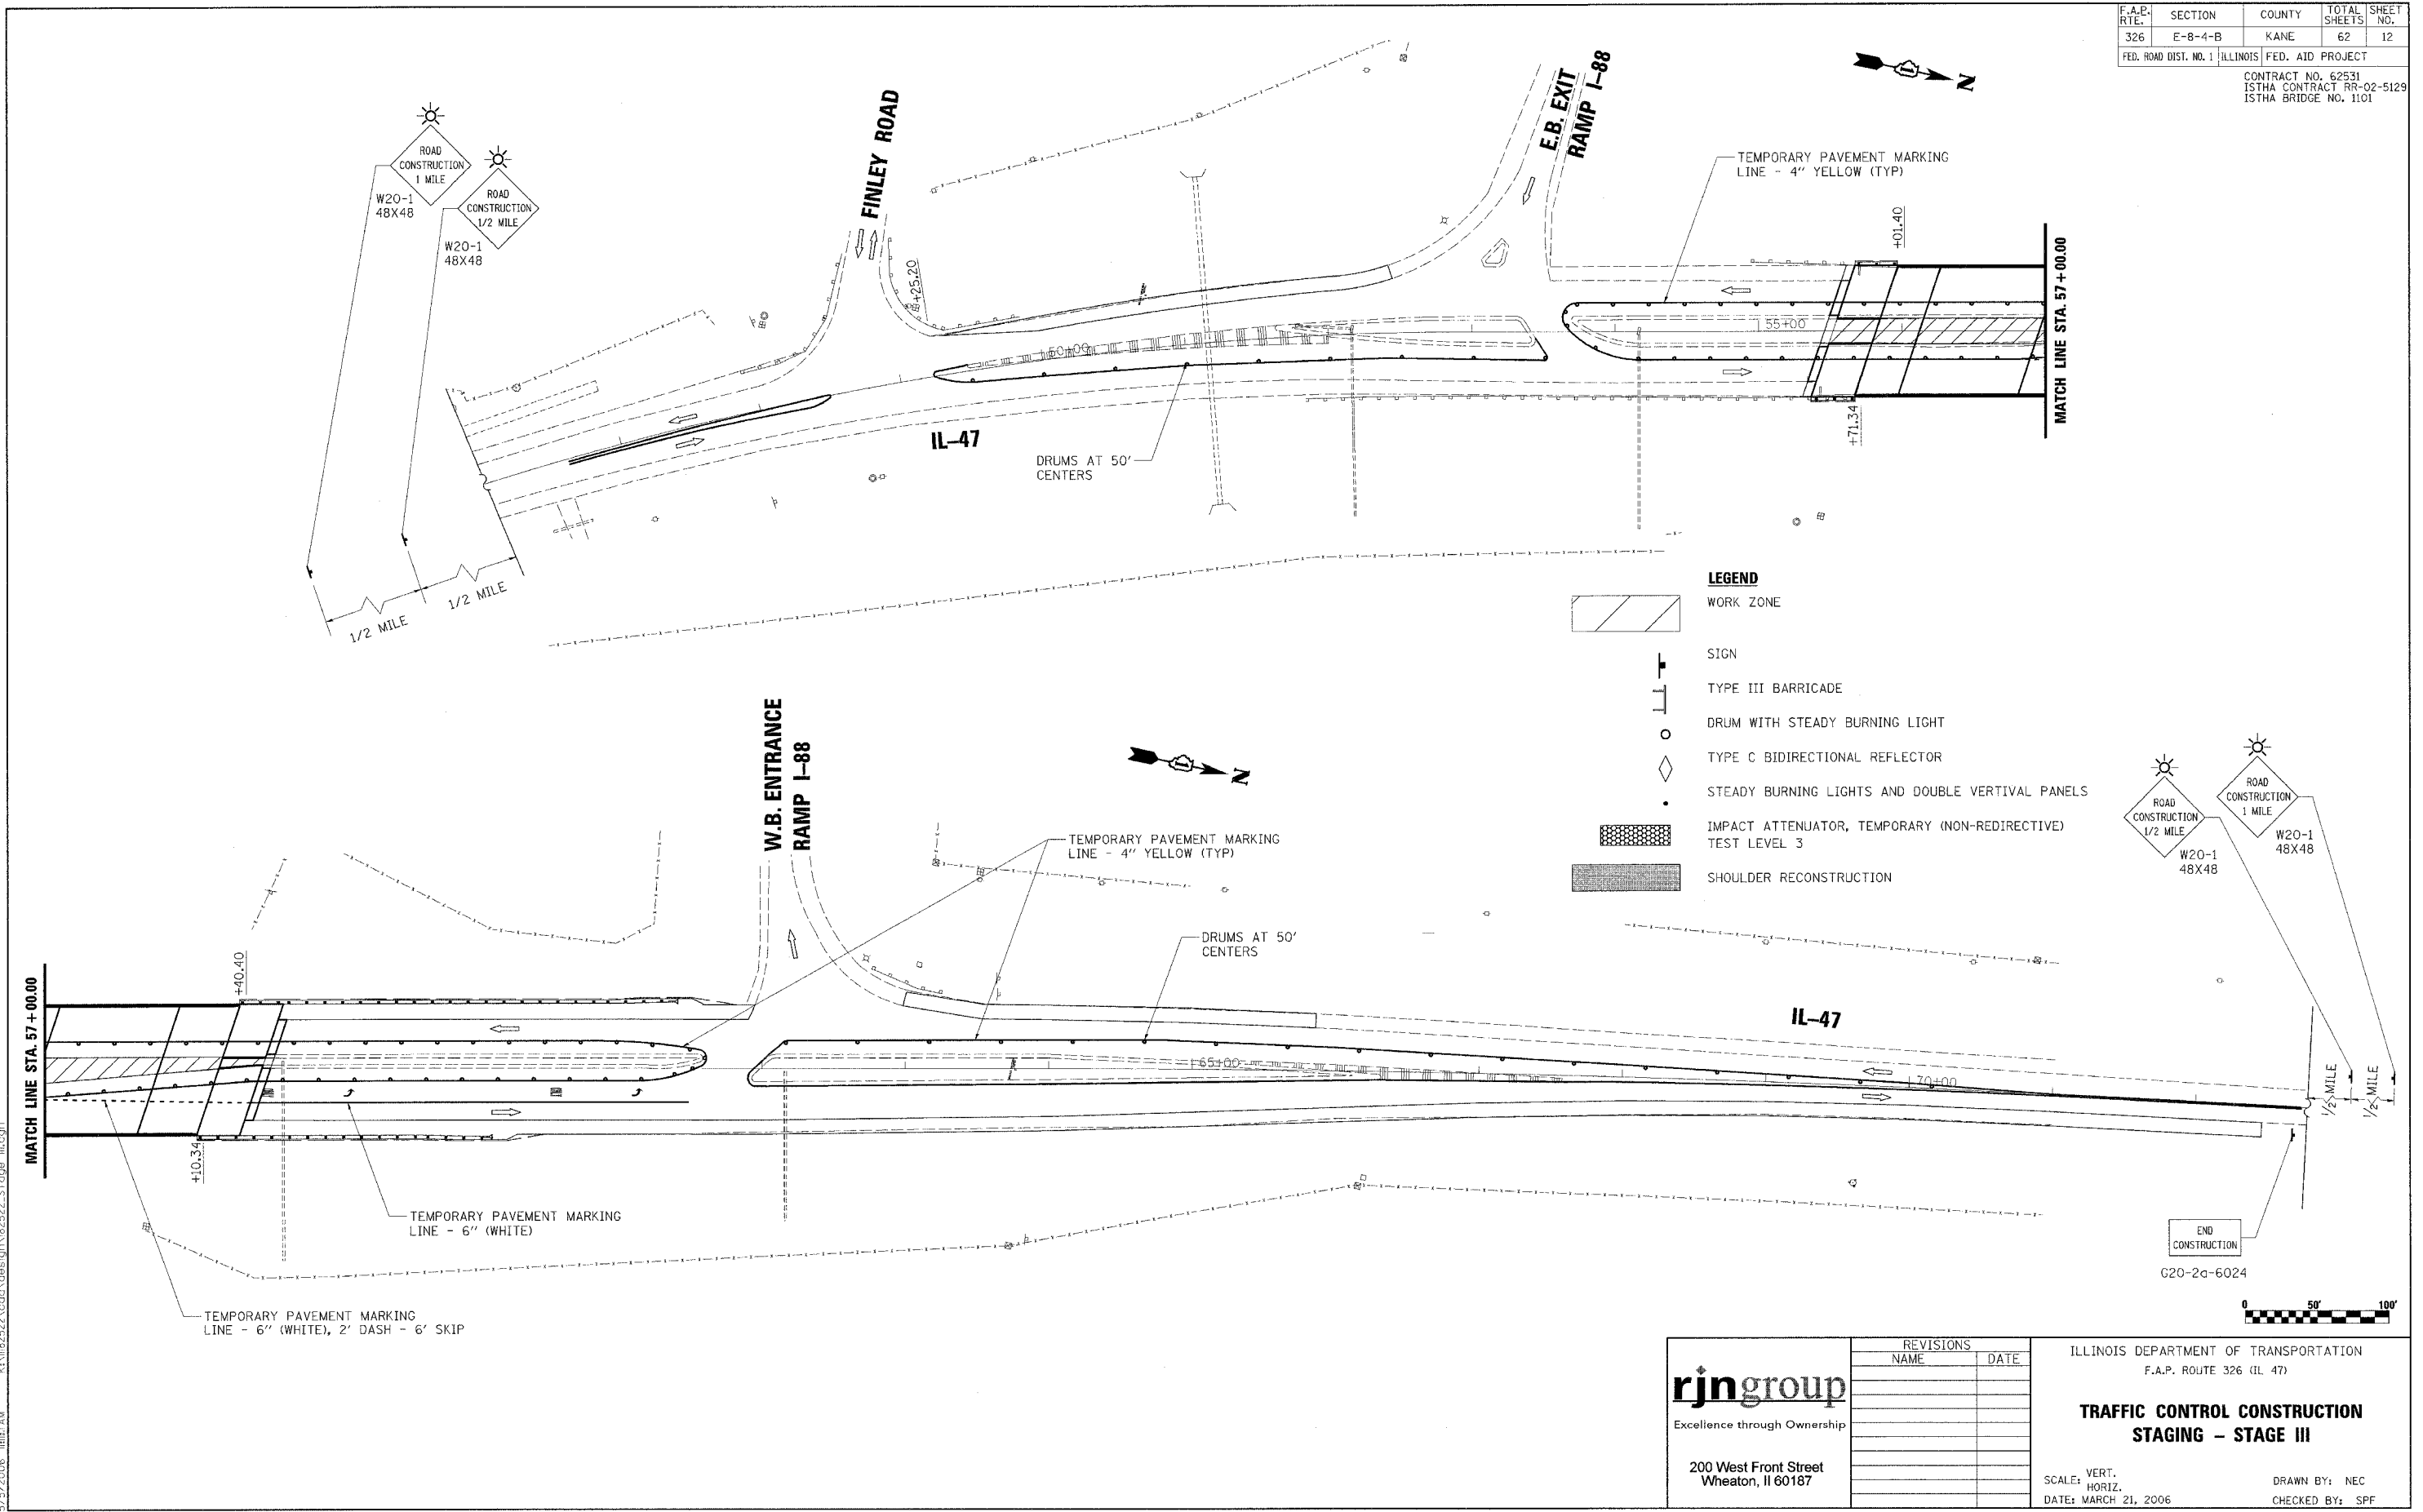

5/5/2006 10:11:11 AM K:\1182522\cad\dwg\1182522_Stage III.dwg

rjngroup
Excellence through Ownership
200 West Front Street
Wheaton, IL 60187

REVISIONS	
NAME	DATE

ILLINOIS DEPARTMENT OF TRANSPORTATION
F.A.P. ROUTE 326 (IL 47)

TRAFFIC CONTROL CONSTRUCTION STAGING - STAGE III

SCALE: VERT. DRAWN BY: NEC
 HORIZ. CHECKED BY: SPF
DATE: MARCH 21, 2006

END CONSTRUCTION
G20-2g-6024