




62581

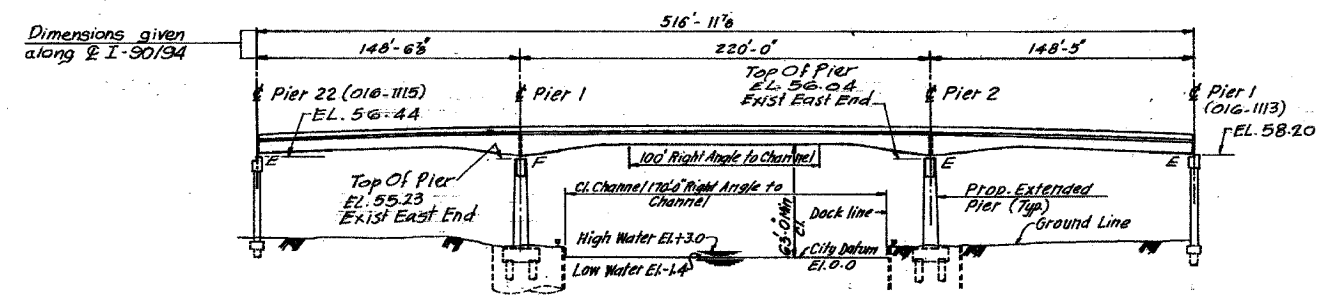


ELEVATION

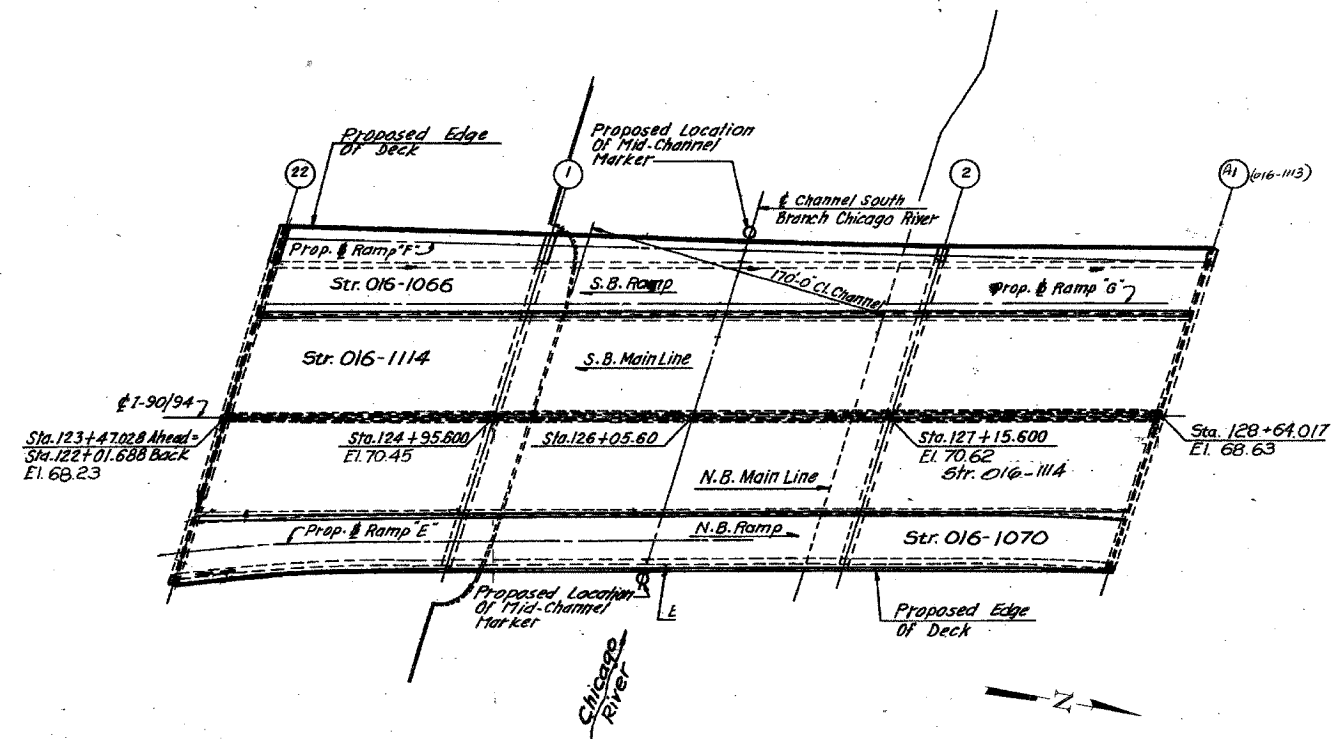

PLAN

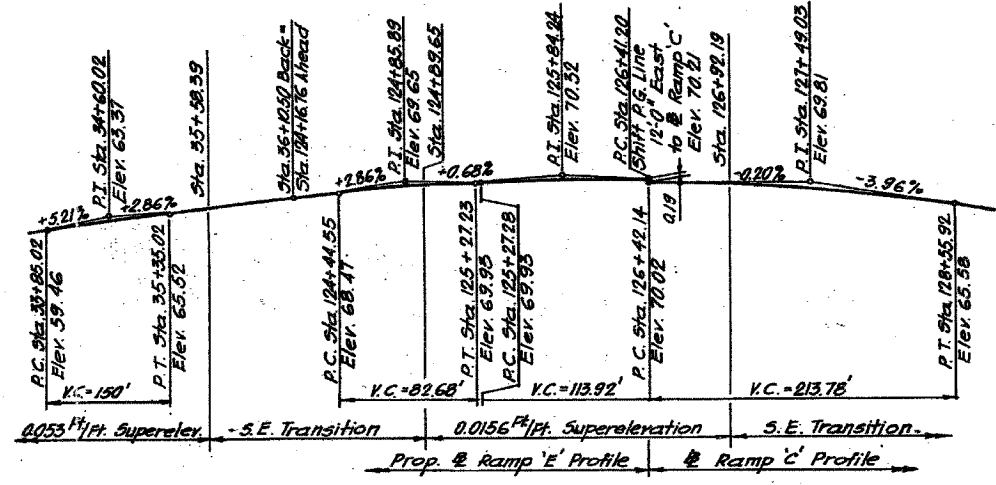

RAMP 'E' & RAMP 'C'

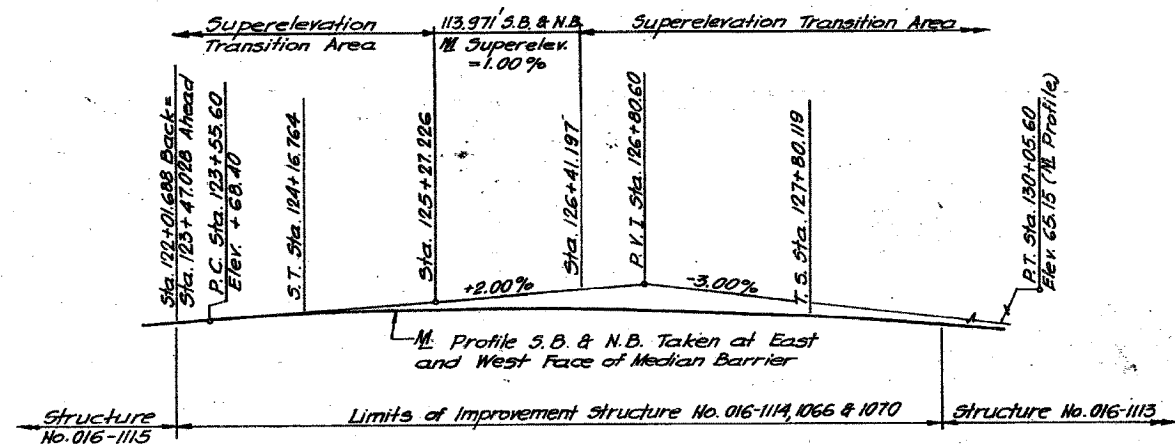

PROFILE - S.B. & N.B.

BOWMAN, BARRETT & ASSOCIATES INC
CONSULTING ENGINEERS
Chicago, Illinois
312.228.0190
www.bbandainc.com

For Notes and Legend see sheet 161.

REVISIONS	
NAME	DATE

ILLINOIS DEPARTMENT OF TRANSPORTATION
F.A.I. 94/90 (DAN RYAN EXPRESSWAY)
SB DAN RYAN ELEVATED BRIDGE
REPAIR FROM 15TH TO 28TH STREETS
GENERAL PLAN AND ELEVATION
SN 016-1114, SN 016-1066
SCALE: NTS
DATE: 4/14/2006
DRAWN BY: BDC
CHECKED BY: BLU

05/12/06 AM
4/14/2006