



F.A.I.	SECTION	COUNTY	TOTAL SHEETS	SHEET NO.
94/90	2003-0291	COOK	344	182
STA.	TO STA.			
FED. ROAD DIST. NO.	ILLINOIS	FED. AID PROJECT	62581	

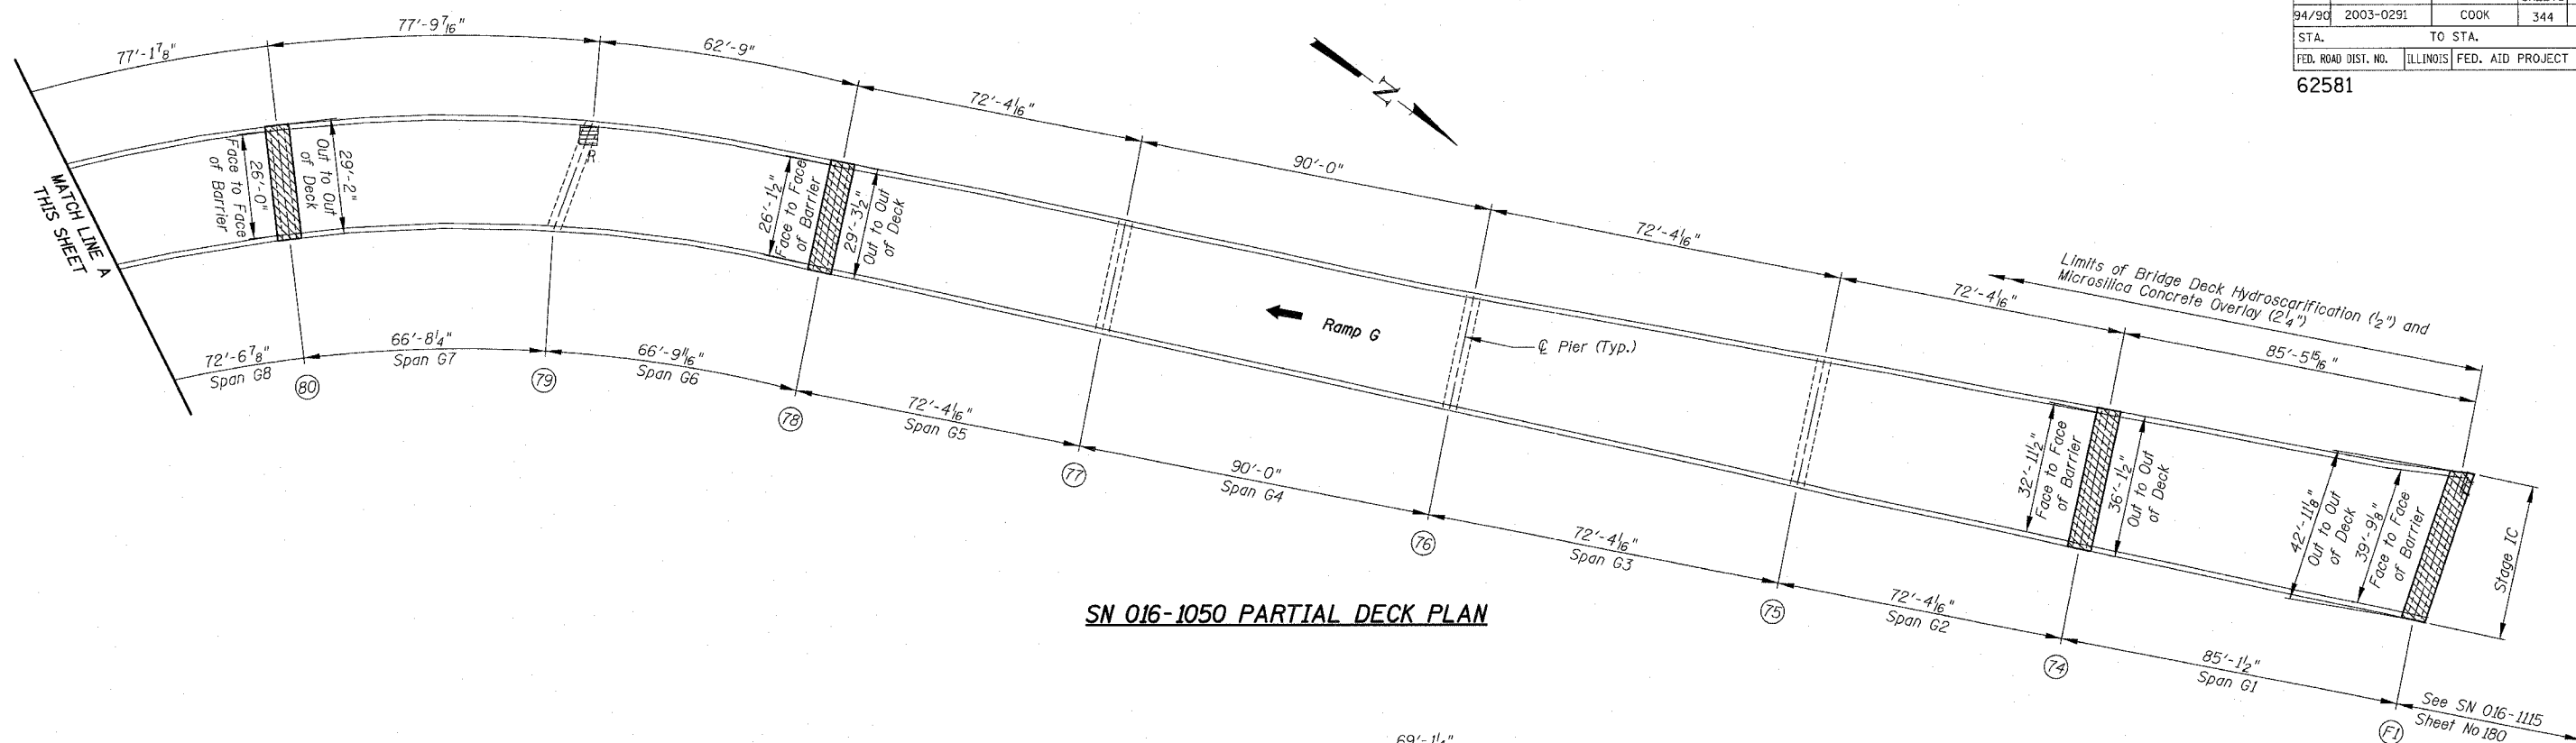

SN 016-1050 PARTIAL DECK PLAN

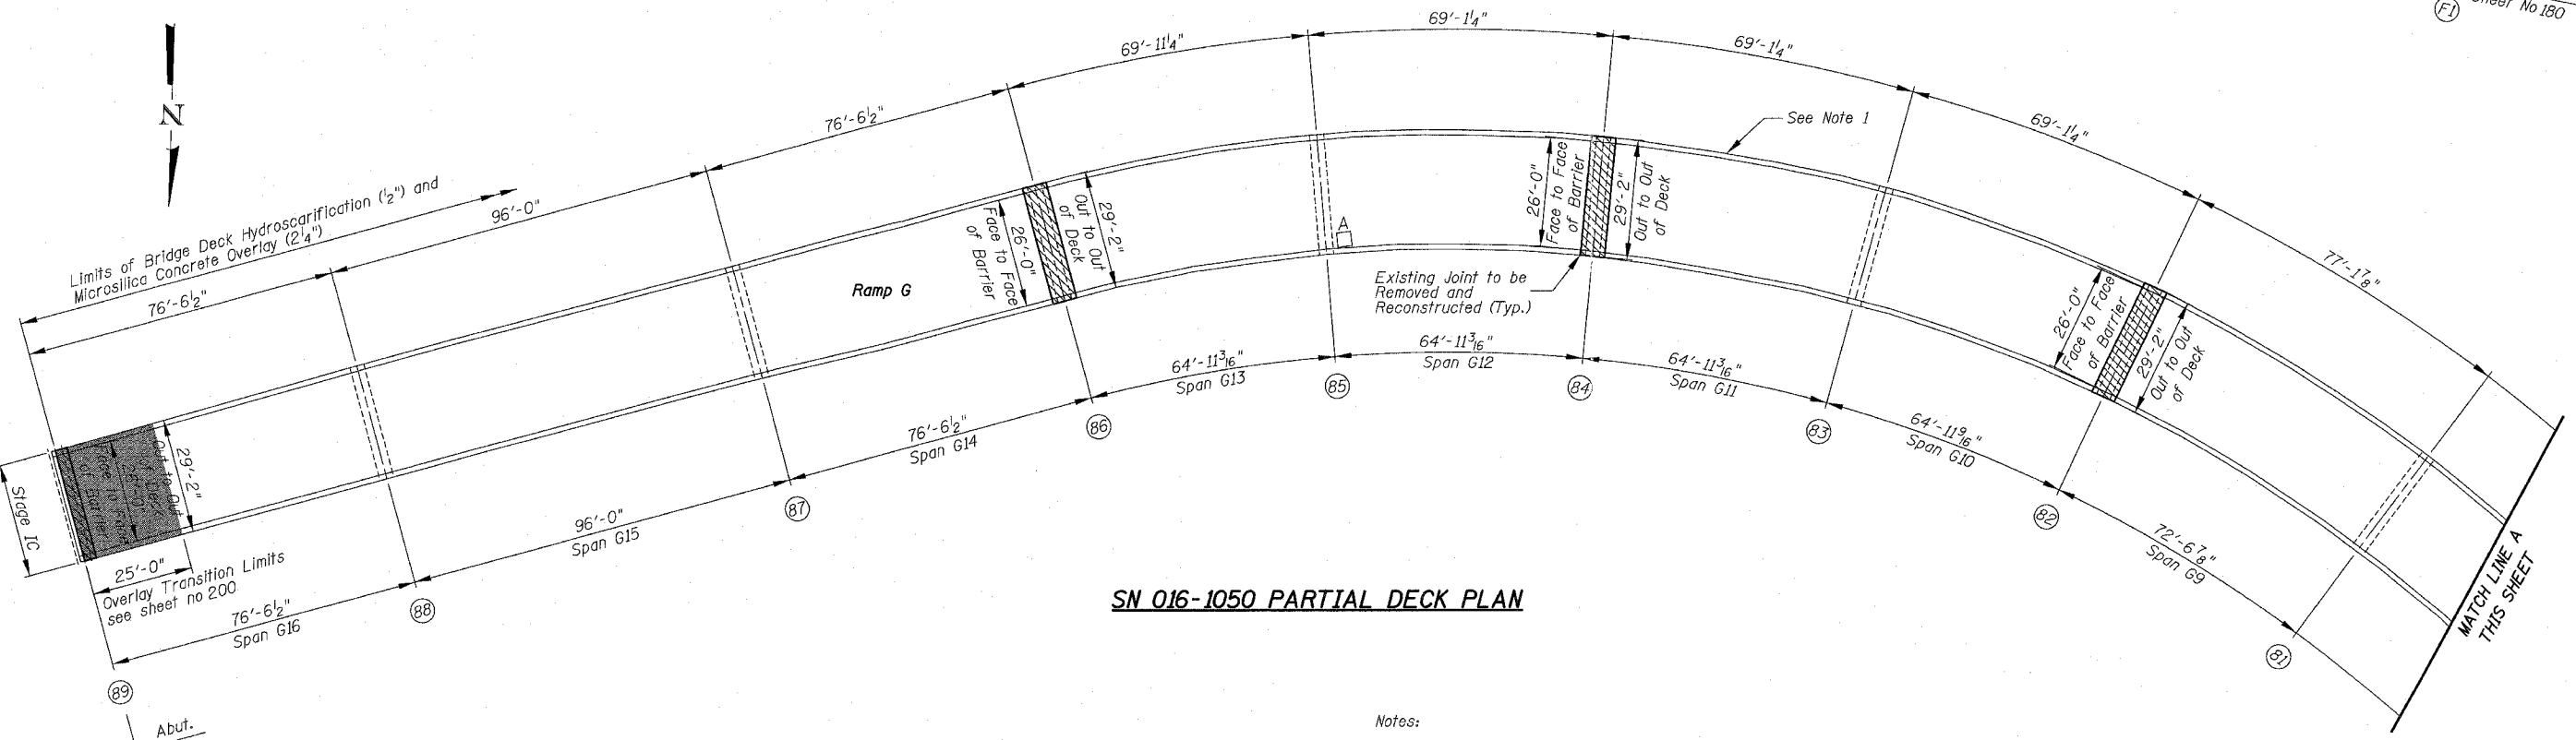

SN 016-1050 PARTIAL DECK PLAN

Notes:  
 1. Existing "light tube is attached to outside parapet wall. The Contractor shall exercise extreme care when removing parapet concrete not to damage tube or components. The Contractor may remove and re-install if approved by the Engineer. Cost of removal and replacement will be included with Concrete Removal and Concrete Superstructure. Damage shall be repaired by the Contractor, as approved by the Engineer, at no additional cost to the Department. Coordinate with the Engineer regarding de-energizing lighting as required.

REVISIONS	
NAME	DATE

ILLINOIS DEPARTMENT OF TRANSPORTATION  
 F.A.I. 94/90 (DAN RYAN EXPRESSWAY)  
 SB DAN RYAN ELEVATED BRIDGE  
 REPAIR FROM 15TH TO 28TH STREETS  
 PARTIAL DECK PLAN  
 SN 016-1050  
 SCALE: 1"=20'  
 DATE: 5/25/2006  
 DRAWN BY: BDC  
 CHECKED BY: BLU

BOWMAN, BARRETT & ASSOCIATES INC.  
 CONSULTING ENGINEERS  
 Chicago, Illinois  
 312.228.0100  
 www.bbainc.com

For Notes see Sheet 174, for Legend see Sheet 159

5/25/2006 7:25:31 PM  
 I:\9400\BRIDGE\2\1\1050\016-1050-01.dwg