


62581

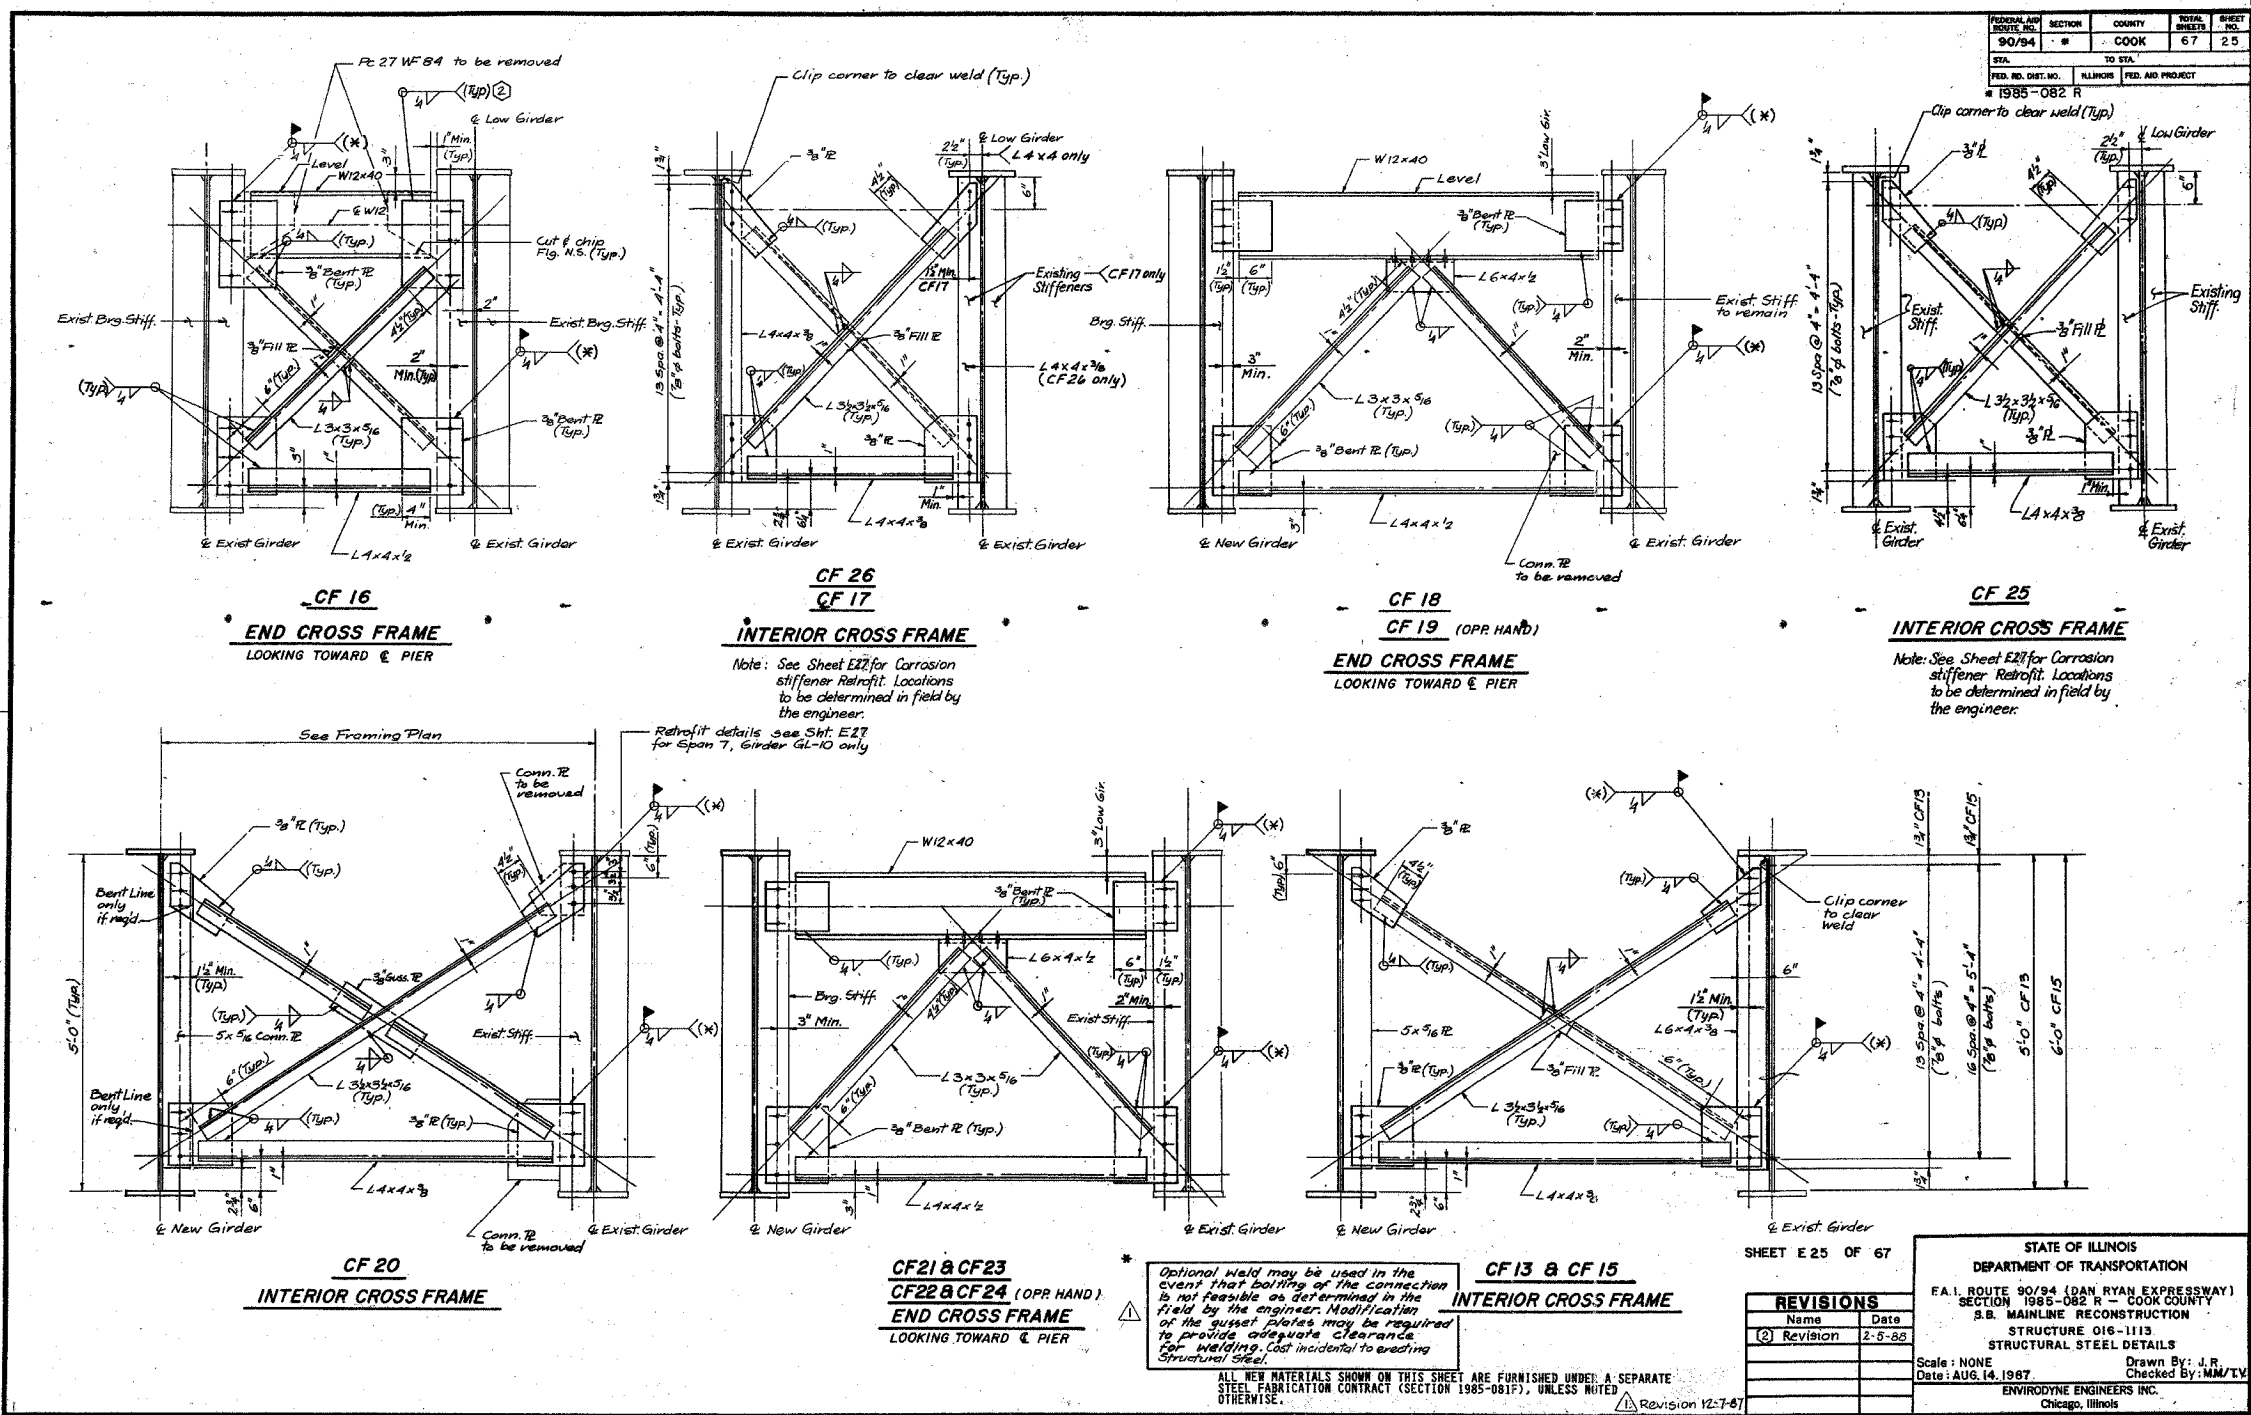

FEDERAL AID DISTRICT NO.	SECTION	COUNTY	TOTAL SHEETS	SHEET NO.
90/94	2003-0291	COOK	344	313
STA.		TO STA.		
FED. ROAD DIST. NO.	ILLINOIS	FED. AID PROJECT		

Note: See Sheet E27 for Corrosion stiffener Retrofit. Locations to be determined in field by the engineer.

Optional weld may be used in the event that bolting of the connection is not feasible as determined in the field by the engineer. Modification of the gusset plates may be required to provide adequate clearance for welding. Cost incidental to erecting Structural Steel.

ALL NEW MATERIALS SHOWN ON THIS SHEET ARE FURNISHED UNDER A SEPARATE STEEL FABRICATION CONTRACT (SECTION 1985-081P), UNLESS NOTED OTHERWISE.

SHEET E 25 OF 67

REVISIONS	
Name	Date
(2) Revision	2-5-85

STATE OF ILLINOIS  
DEPARTMENT OF TRANSPORTATION  
F.A.I. ROUTE 90/94 (DAN RYAN EXPRESSWAY)  
SECTION 1985-082 R - COOK COUNTY  
S.B. MAINLINE RECONSTRUCTION  
STRUCTURE 016-1113  
STRUCTURAL STEEL DETAILS  
Scale: NONE  
Date: AUG. 14, 1987  
Drawn By: J.R.  
Checked By: MM/TV  
ENVIRODYNE ENGINEERS INC.  
Chicago, Illinois

BOWMAN, BARRETT & ASSOCIATES INC.  
CONSULTING ENGINEERS  
Chicago, Illinois  
312.228.0100  
www.bbainc.com

FOR INFORMATION ONLY

REVISIONS	NAME	DATE

ILLINOIS DEPARTMENT OF TRANSPORTATION  
F.A.I. 94/90 (DAN RYAN EXPRESSWAY)  
SB DAN RYAN ELEVATED BRIDGE  
REPAIR FROM 15TH TO 28TH STREETS  
EXISTING PLAN INFORMATION  
SN 016-1113  
SCALE: NTS  
DATE: 5/25/2006  
DRAWN BY: MTR  
CHECKED BY: BLU

16:56020030291-215-SHEET 313 OF 344