




F.A.I.	SECTION	COUNTY	TOTAL SHEETS	SHEET NO.
94/90	2003-0291	COOK	344	315
STA.		TO STA.		
FED. ROAD DIST. NO.		ILLINOIS	FED. AID PROJECT	
62581				

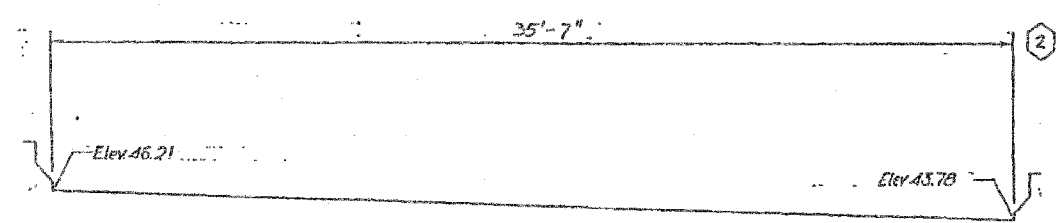


AT PIER No. A12
2 1/2" NEOPRENE JOINT

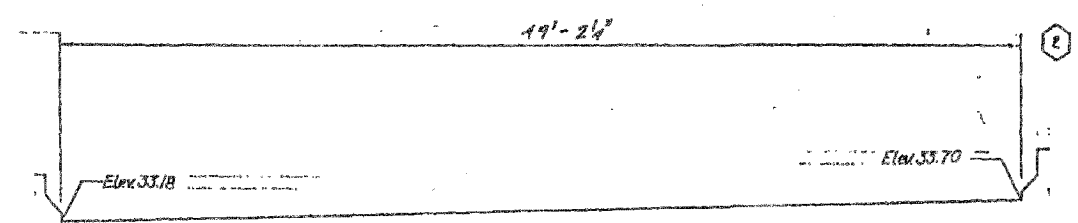


AT PIER No. A22
4" NEOPRENE JOINT

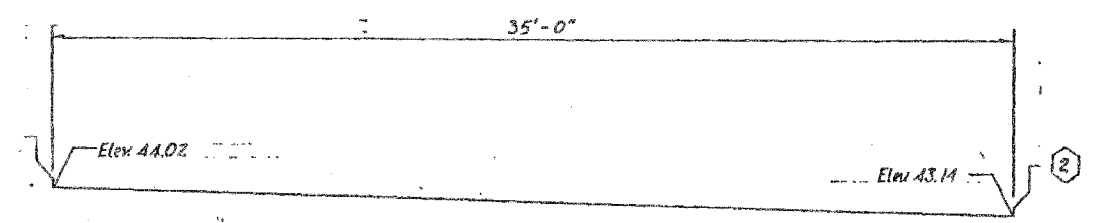


AT PIER No. A13
2 1/2" NEOPRENE JOINT

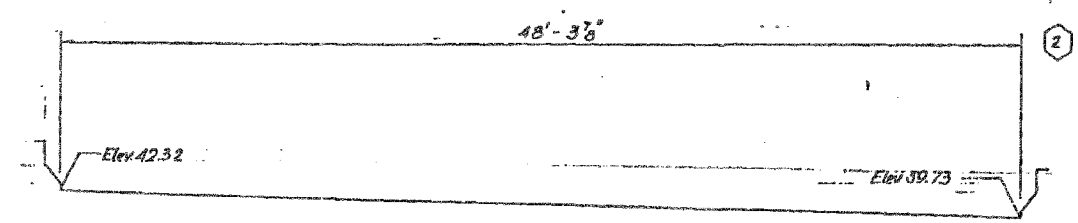


AT PIER No. B12
2 1/2" NEOPRENE JOINT

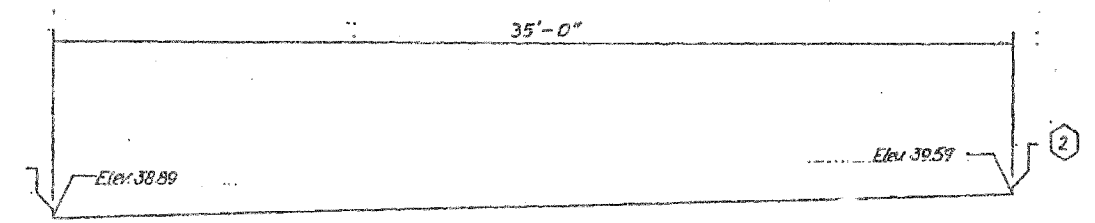


AT PIER No. A16
4" NEOPRENE JOINT

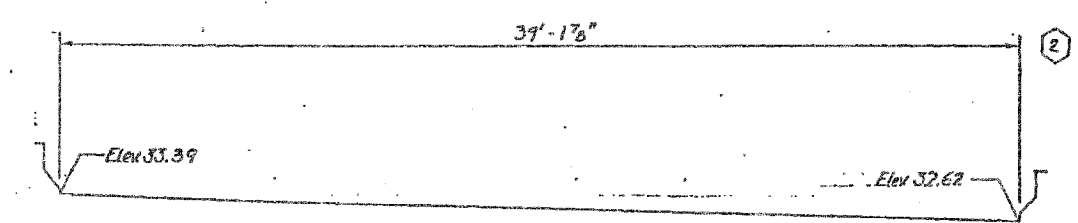

AT PIER No. B14
4" NEOPRENE JOINT

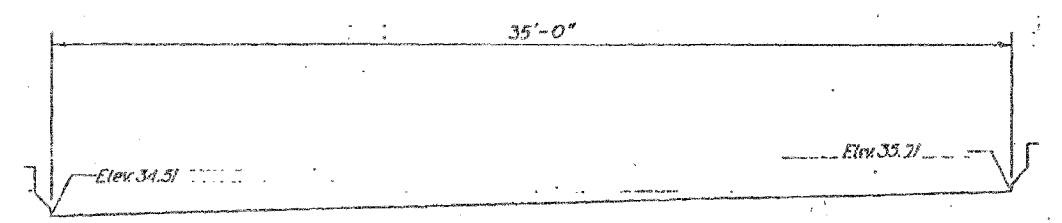

AT PIER No. A19
2 1/2" NEOPRENE JOINT

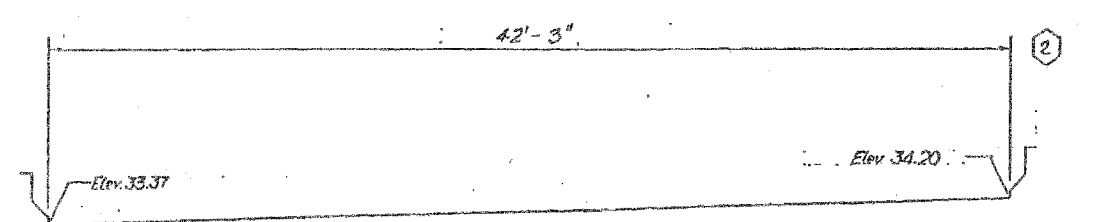

AT PIER No. A21
2" NEOPRENE JOINT

BOWMAN, BARRETT & ASSOCIATES INC
CONSULTING ENGINEERS
Chicago, Illinois
312.228.0100
www.bbainc.com

FOR INFORMATION ONLY

REVISIONS	
NAME	DATE

ILLINOIS DEPARTMENT OF TRANSPORTATION
F.A.I. 94/90 (DAN RYAN EXPRESSWAY)
SB DAN RYAN ELEVATED BRIDGE
REPAIR FROM 15TH TO 28TH STREETS
EXISTING PLAN INFORMATION
SN 016-1112

SCALE: NTS
DATE: 5/25/2006

DRAWN BY: MTR
CHECKED BY: BLU

4.36181 PM 5/23/2006