


F.A. RTE.	SECTION	COUNTY	TOTAL SHEETS	SHEET NO.
VAR.	2003-0671	VARIOUS	27	7
STA.		TO STA.		
FED. ROAD DIST. NO.		ILLINOIS FED. AID PROJECT		

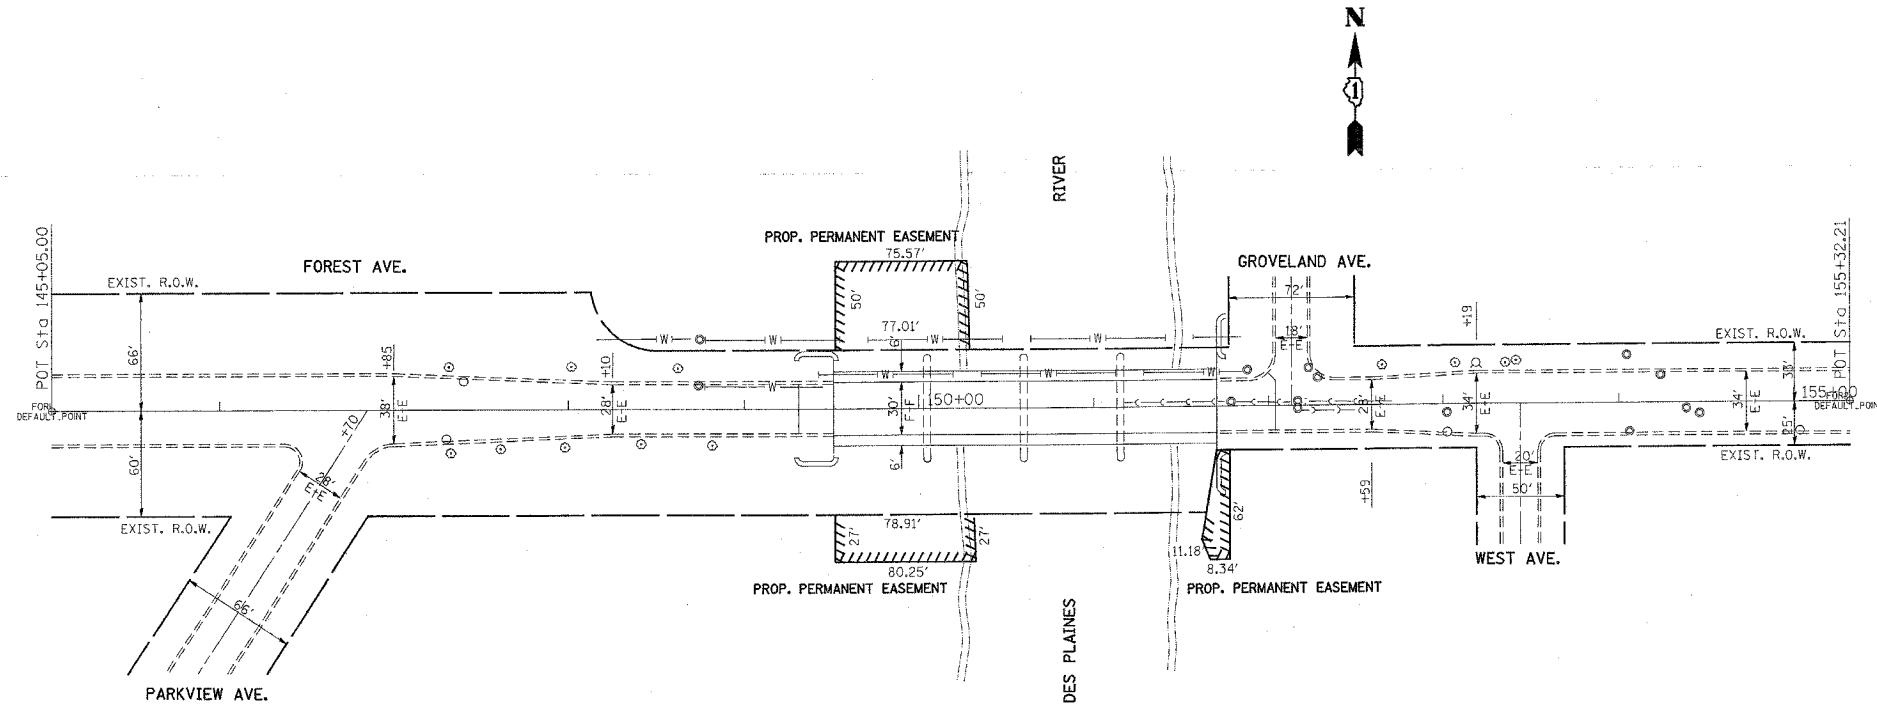

PLOT DATE = 5/12/2006
 FILE NAME = c:\projects\1017103\design\1017103.dgn
 PLOT SCALE = 50.0000 / IN.
 USER NAME = smt

REVISIONS	
NAME	DATE

ILLINOIS DEPARTMENT OF TRANSPORTATION

STR. NO. 016-0874
FOREST AVENUE OVER
THE DES PLAINES RIVER
LOCATION 1

SCALE: VERT. _____
 HORIZ. _____

DATE _____ DRAWN BY _____
 CHECKED BY _____