


F.A. RTE.	SECTION	COUNTY	TOTAL SHEETS	SHEET NO.
VAR.	2003-067I	VARIOUS	27	8
STA.			TO STA.	
FED. ROAD DIST. NO.	ILLINOIS	FED. AID PROJECT		

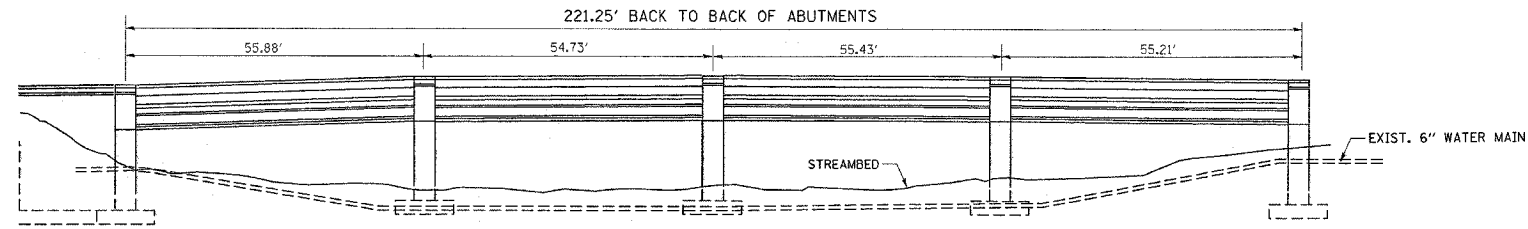

ELEVATION



ACCESS TO THIS SITE IS LIMITED. THE CONTRACTOR SHALL ONLY ACCESS THIS SITE BY RAISING AND/OR LOWERING ALL EQUIPMENT AND MATERIAL OVER THE SIDES OF THE BRIDGE. THE CONTRACTOR WILL NOT BE ALLOWED OTHER ACCESS WITHOUT WRITTEN PERMISSION FROM THE ENGINEER. THIS WORK WILL NOT BE PAID FOR SEPARATELY, BUT SHALL BE CONSIDERED AS INCLUDED IN THE CONTRACT UNIT PRICES FOR THE CONSTRUCTION ITEMS INVOLVED AND NO ADDITIONAL COMPENSATION WILL BE ALLOWED


TBM: CUT ON WINGWALL (NE CORNER OF WINGWALL)
 EL. = 617.89

BM: CONCRETE POST WITH REBAR, LOCATED 332' W. OF BRIDGE AND 37' S OF C OF FOREST AVE. (C.C. #406)
 EL. = 614.60


NOTES:

GABIONS SHALL BE PLACED AT THE UPSTREAM AND DOWNSTREAM ENDS OF THE PROPOSED SLOPE MATTRESS ACROSS THE CHANNEL

SLOPE MATTRESS SHALL BE SECURELY WIRED DOWN TO THE GABIONS IN ACCORDANCE WITH THE REQUIREMENTS OF ARTICLE 284 OF THE STANDARD SPECIFICATIONS

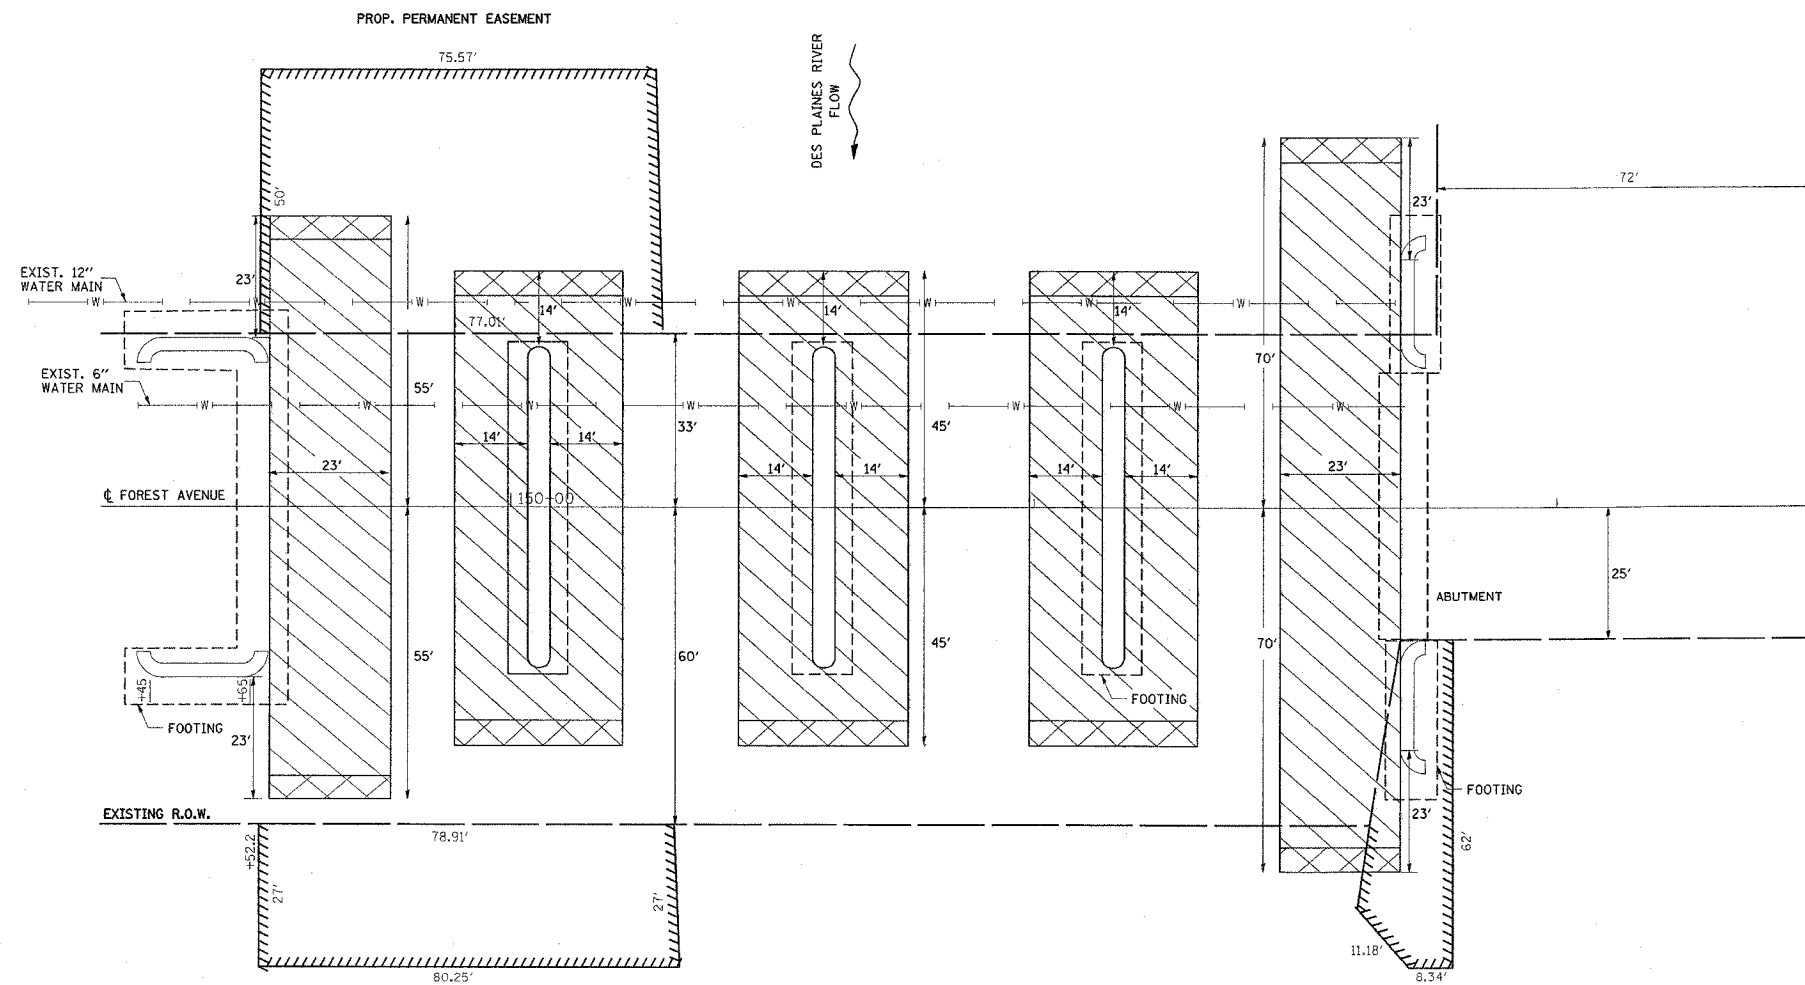

PLAN

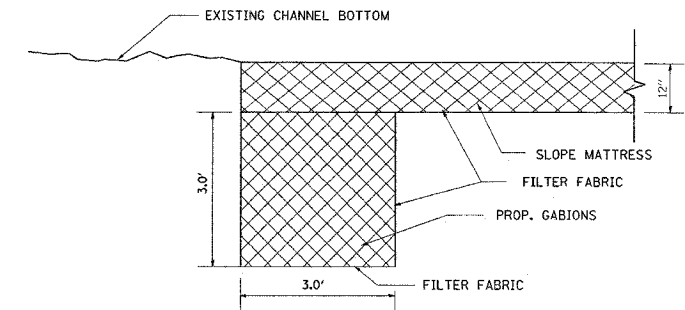

MATTRESS ANCHORING DETAIL

REVISIONS	
NAME	DATE

ILLINOIS DEPARTMENT OF TRANSPORTATION

STR. NO. 016-0874
FOREST AVENUE OVER
THE DES PLAINES RIVER
LOCATION 1

SCALE: NONE
 DATE 5/12/2006

DRAWN BY
 CHECKED BY