


F.A. RTE.	SECTION	COUNTY	TOTAL SHEETS	SHEET NO.
VAR.	2003-0671	VARIOUS	27	11
STA.	TO STA.			
FED. ROAD DIST. NO.	ILLINOIS	FED. AID PROJECT		

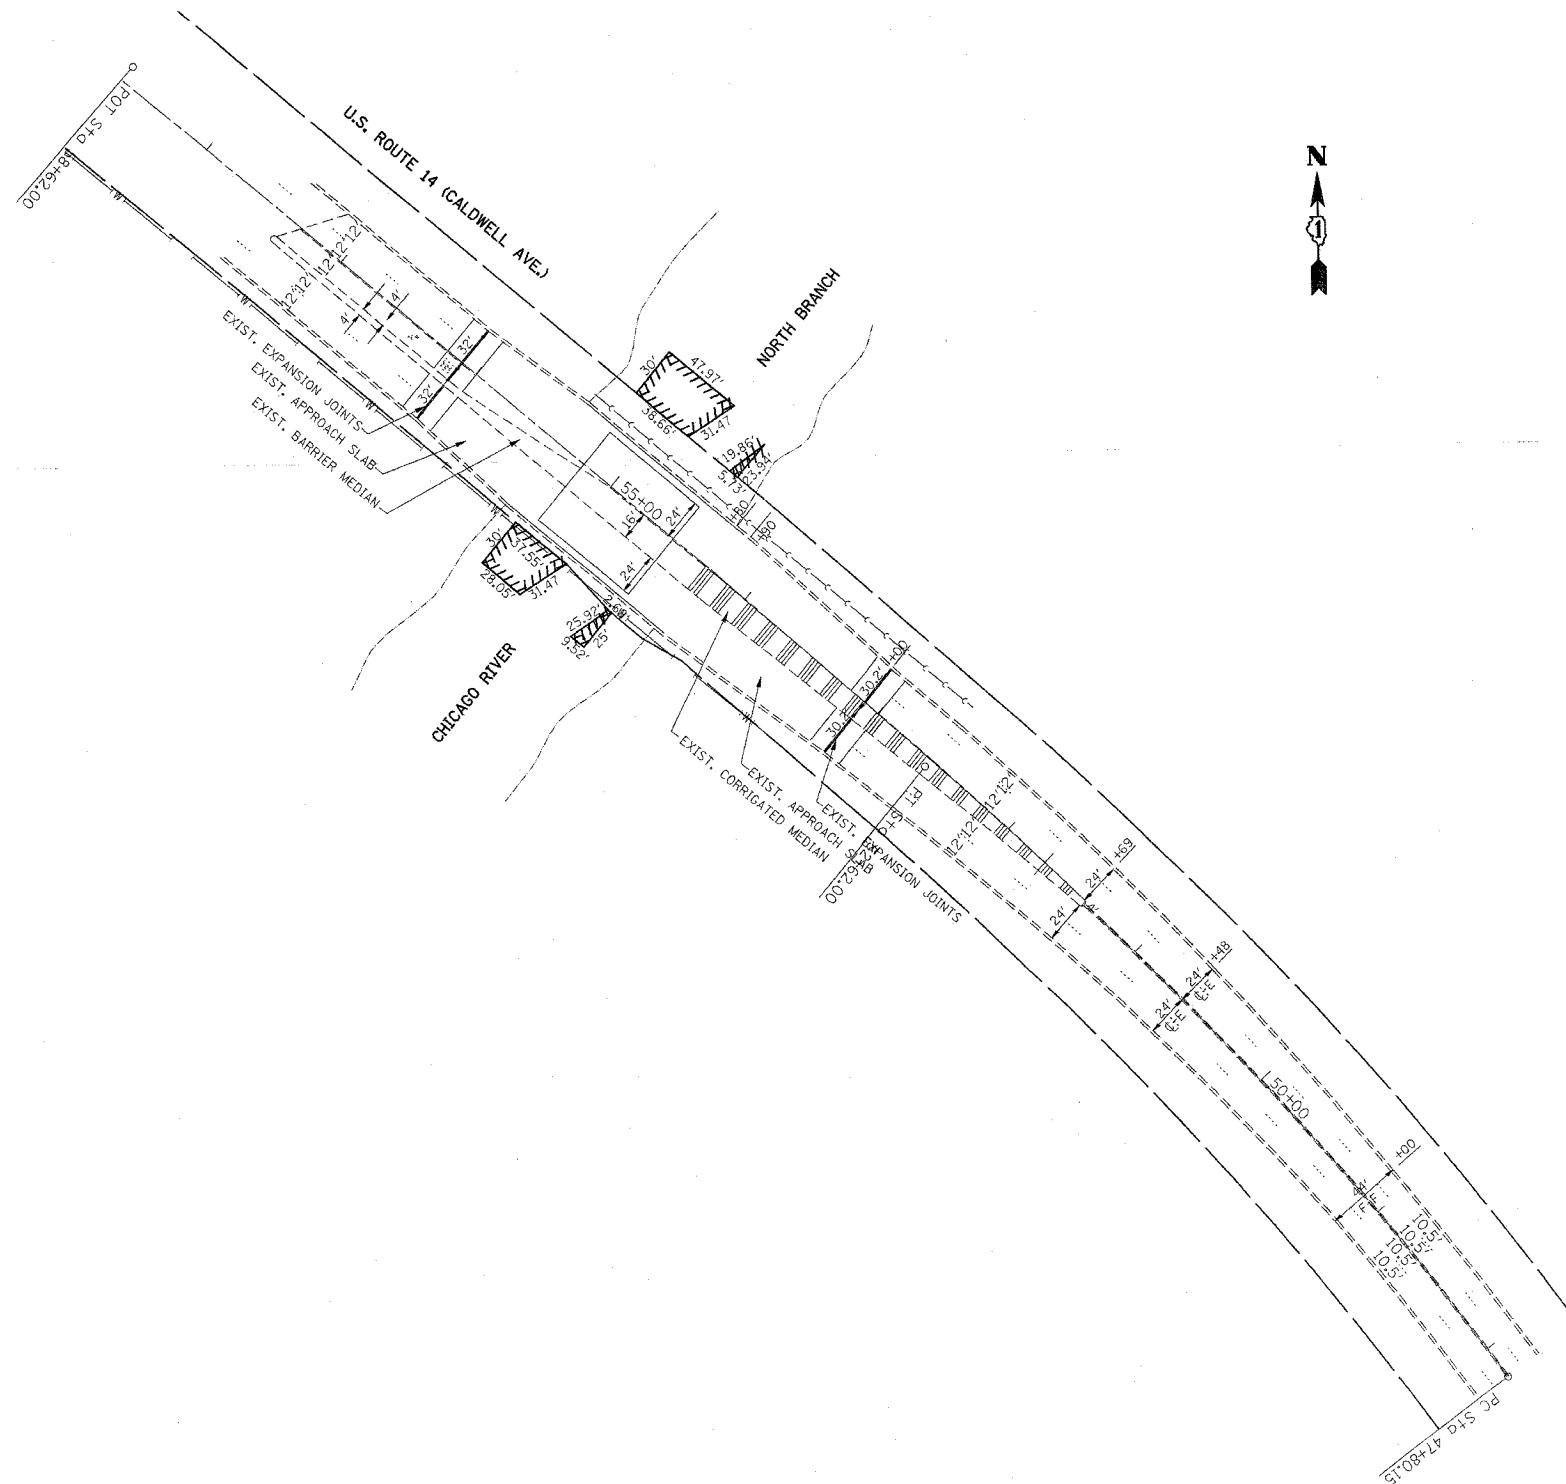

PLOT DATE = 5/12/2005
 FILE NAME = c:\work\mca\dl17103\design\pgo.dgn
 PLOT SCALE = 50.0000' / IN.
 USER NAME = smt141

REVISIONS	
NAME	DATE

ILLINOIS DEPARTMENT OF TRANSPORTATION

STR. NO. 016-0928
U.S. 14 (CALDWELL AVE.) OVER
N. BRANCH CHICAGO RIVER
LOCATION 3

SCALE: VERT. _____
 HORIZ. _____
 DATE _____

DRAWN BY _____
 CHECKED BY _____