


F.A. RTE.	SECTION	COUNTY	TOTAL SHEETS	SHEET NO.
VAR.	2003-0671	VARIOUS	27	13
STA.		TO STA.		
FED. ROAD DIST. NO.	ILLINOIS	FED. AID PROJECT		

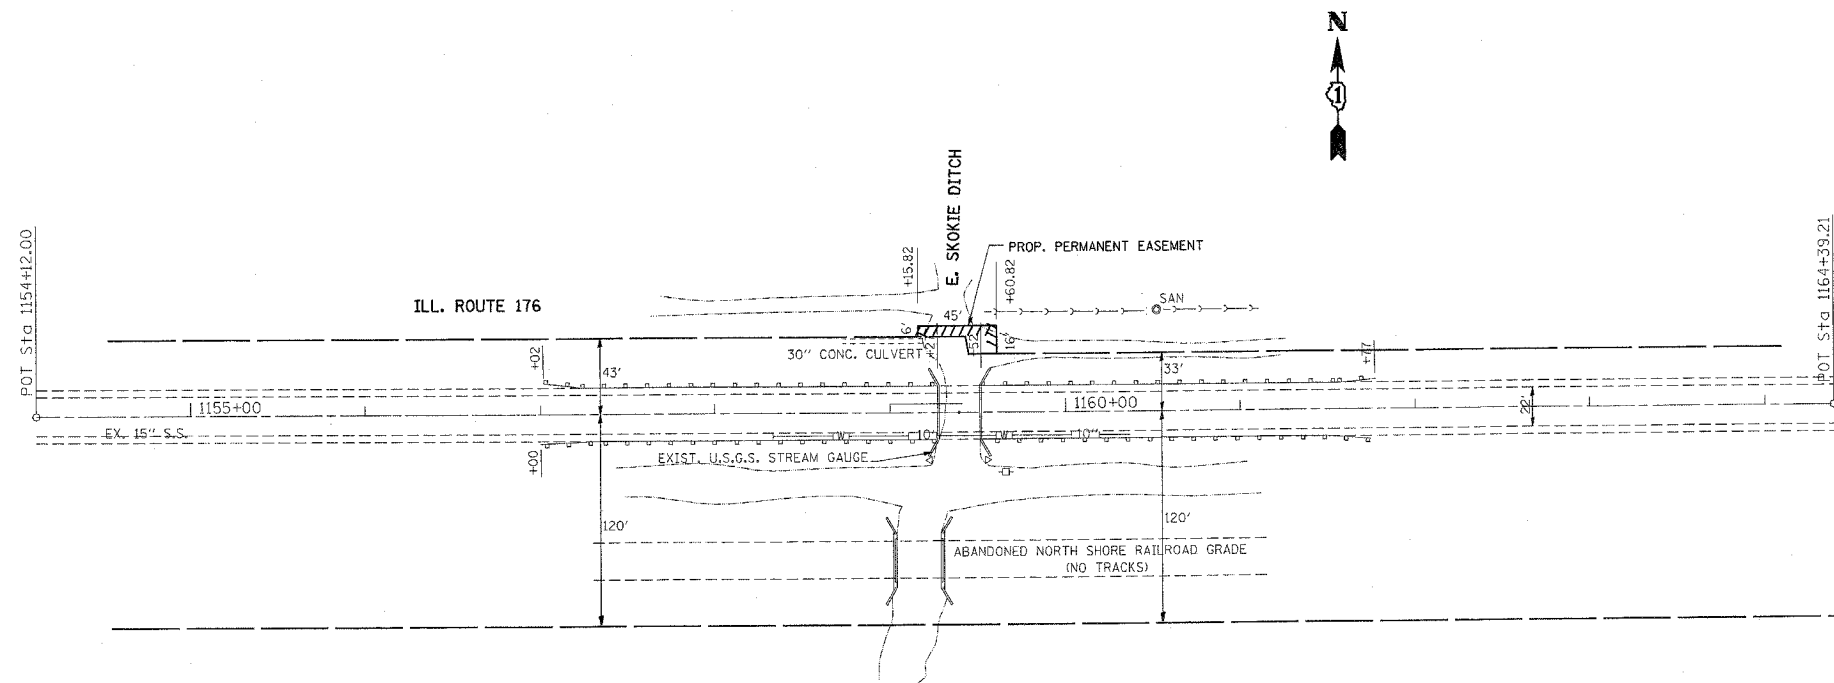

PLOT DATE = 5/12/2006  
 FILE NAME = c:\projects\117103\desig\1a.dgn  
 PLOT SCALE = 500.0000 / IN.  
 USER NAME = sm11k1

REVISIONS	
NAME	DATE

ILLINOIS DEPARTMENT OF TRANSPORTATION

**STR. NO. 049-0013**  
**IL. 176 OVER**  
**THE EAST SKOKIE DITCH**  
**LOCATION 4**

SCALE: VERT. \_\_\_\_\_  
 HORIZ. \_\_\_\_\_  
 DATE \_\_\_\_\_

DRAWN BY \_\_\_\_\_  
 CHECKED BY \_\_\_\_\_