

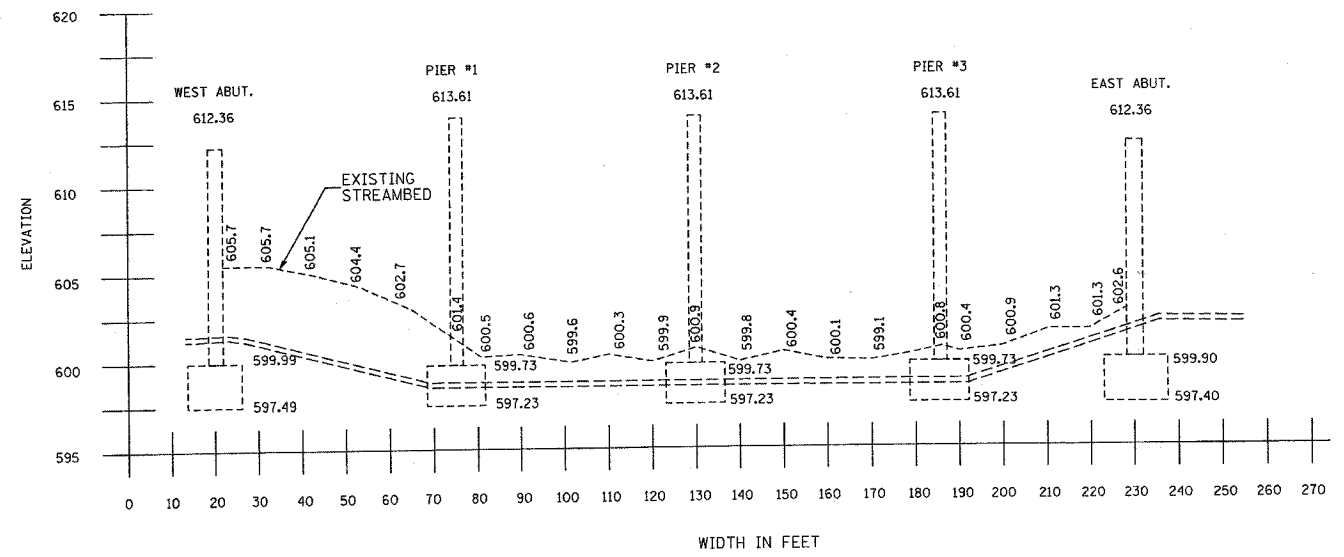
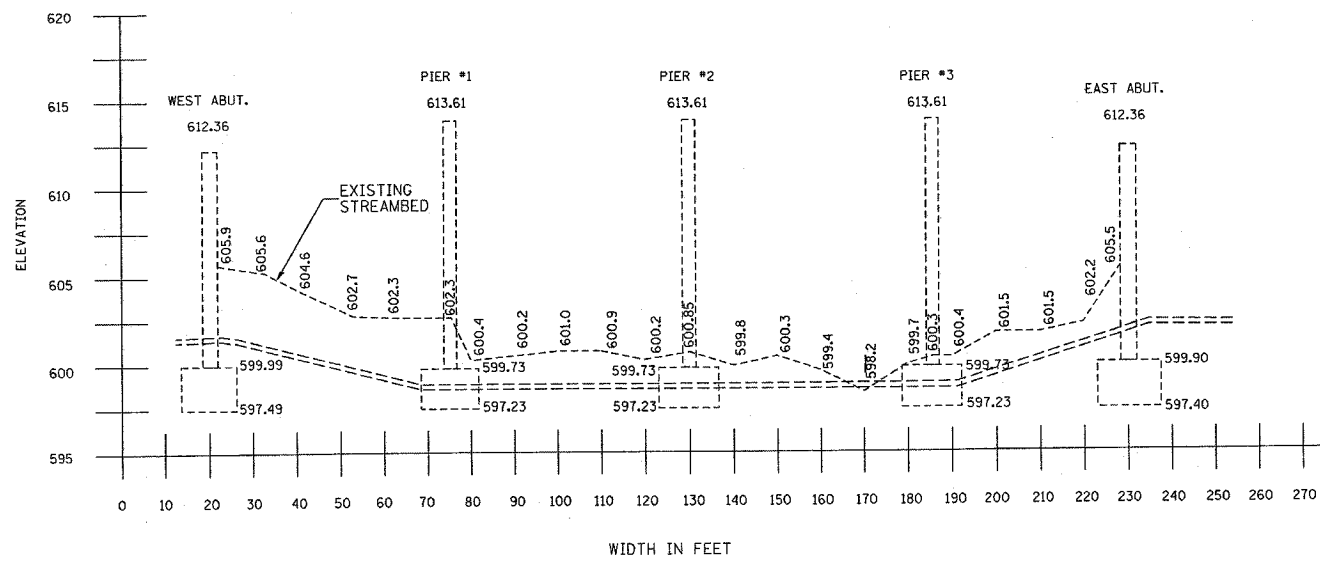


F.A. RTE.	SECTION	COUNTY	TOTAL SHEETS	SHEET NO.
VAR.	2003-0671	VARIOUS	27	19
STA.	TO STA.			
FED. ROAD DIST. NO.	ILLINOIS FED. AID PROJECT			

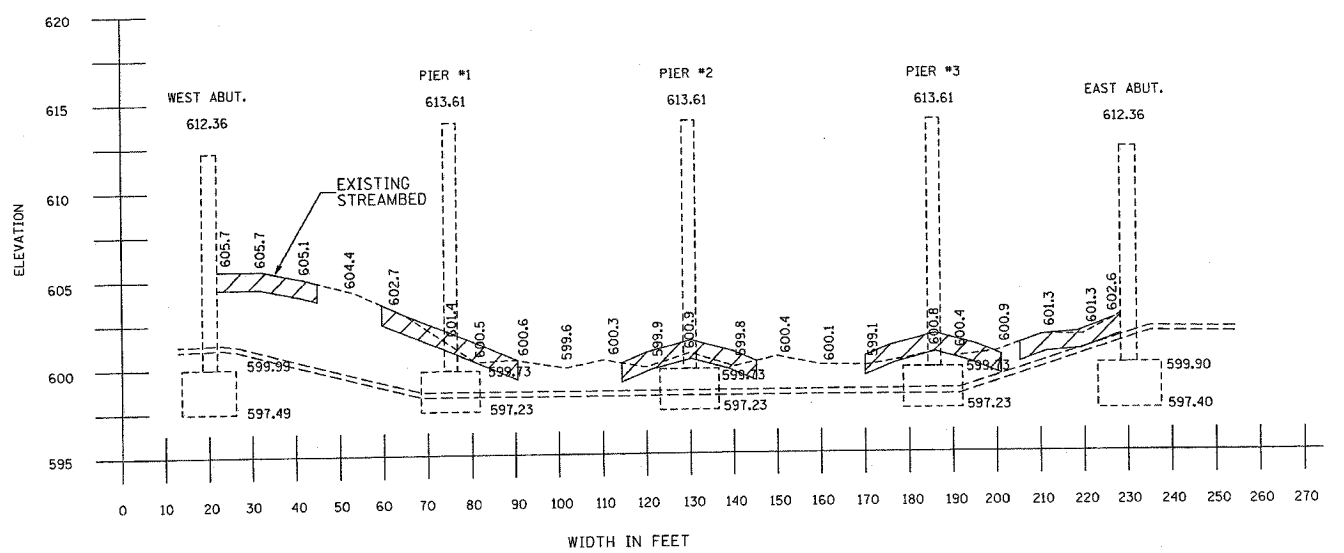


EXISTING CROSS SECTION

PROPOSED CROSS SECTION

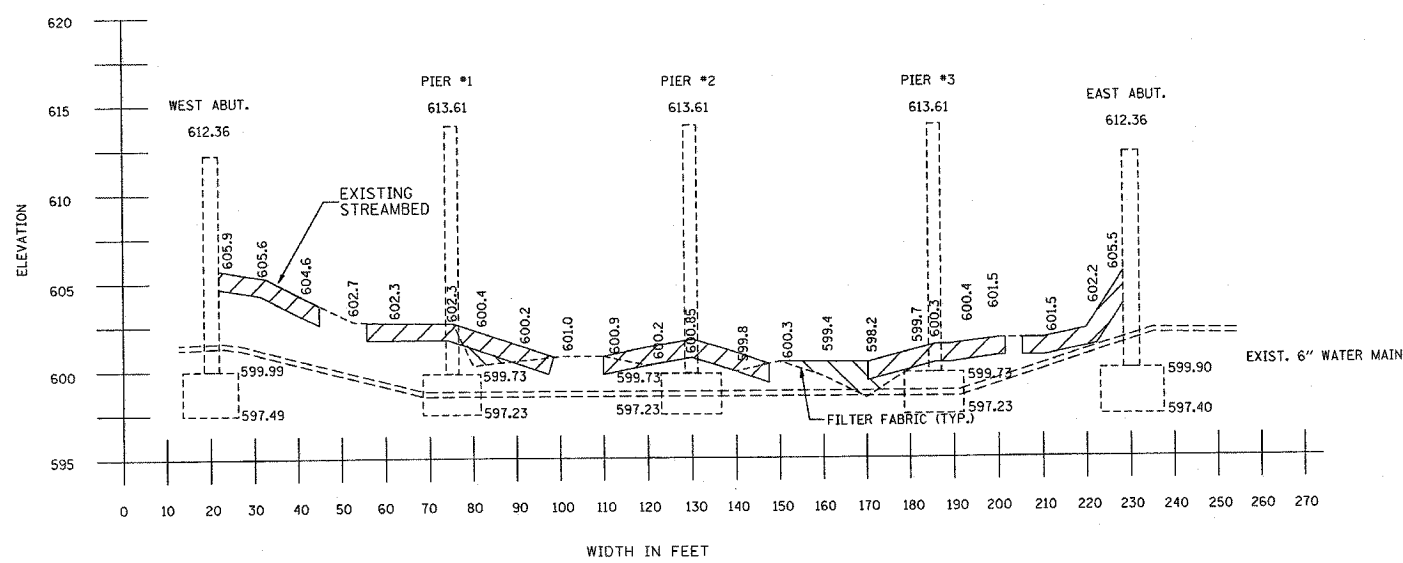

LEGEND

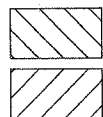

- STONE RIPRAP, CLASS A4
- SLOPE MATTRESS, 12" (TYP.)

DOWNSTREAM SOUTH FACE PROPOSED CROSS SECTION

UPSTREAM NORTH FACE PROPOSED CROSS SECTION

REVISIONS	
NAME	DATE

ILLINOIS DEPARTMENT OF TRANSPORTATION

**STR. NO. 016-0874
FOREST AVENUE OVER
THE DES PLAINES RIVER
LOCATION 1
CROSS SECTION**

SCALE: VERT.
DATE: HORIZ.

DRAWN BY
CHECKED BY