



F.A. RTE.	SECTION	COUNTY	TOTAL SHEETS	SHEET NO.
VAR.	2003-067I	VARIOUS	27	22
STA.		TO STA.		
FED. ROAD DIST. NO.	ILLINOIS	FED. AID PROJECT		

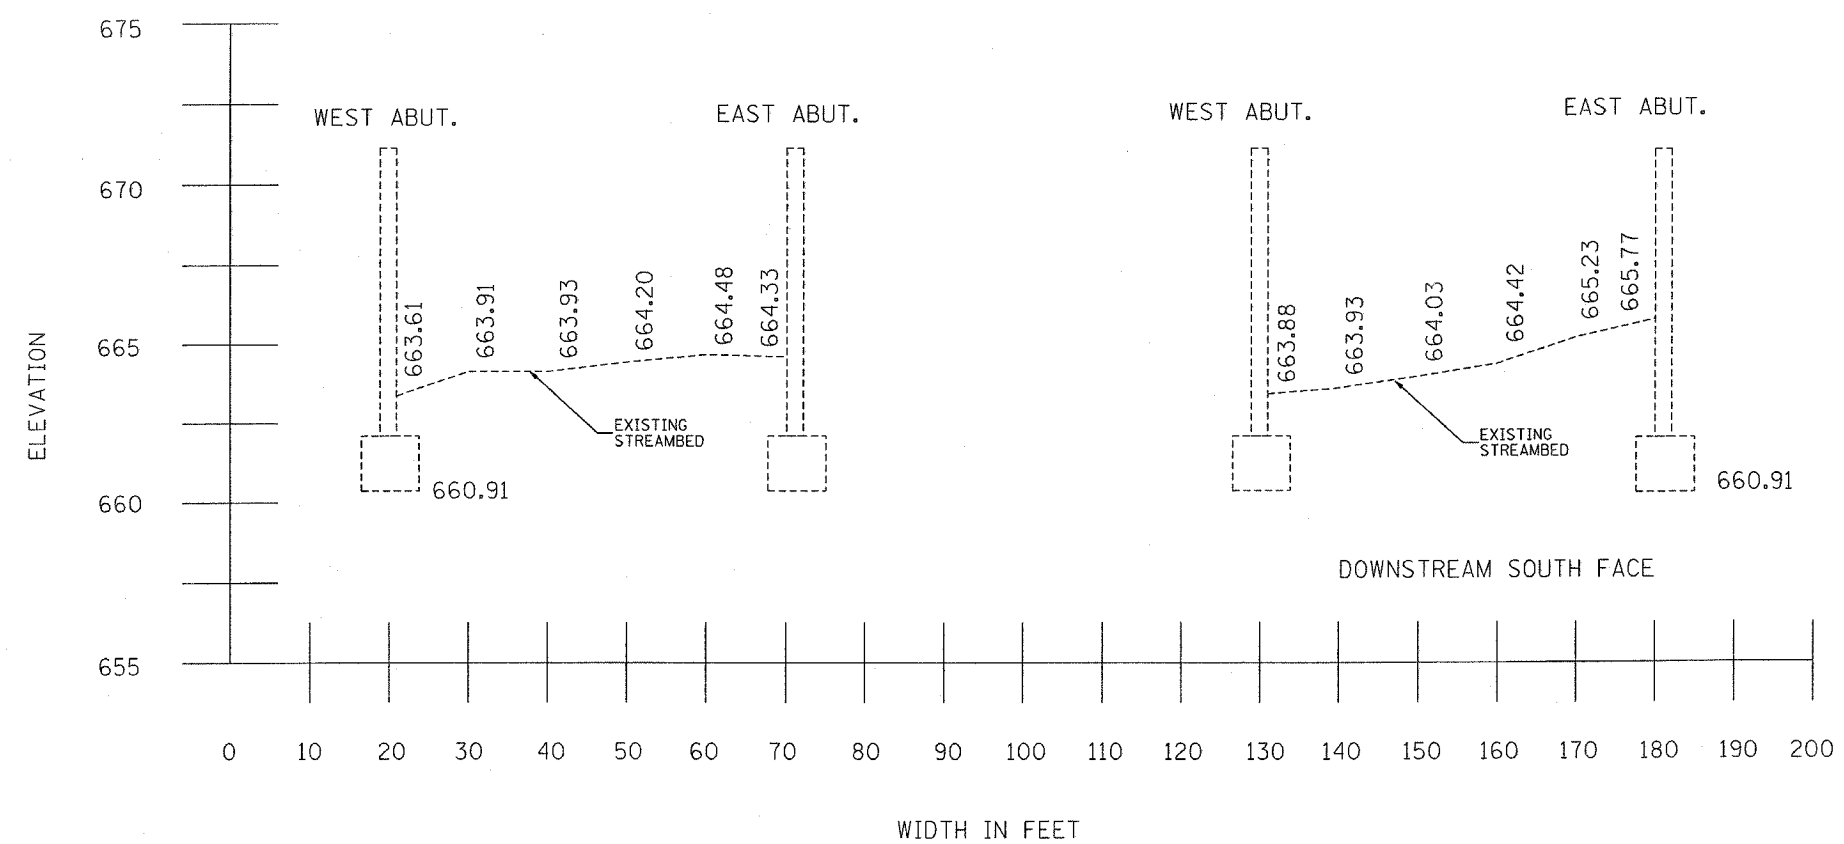

EXISTING CROSS SECTION

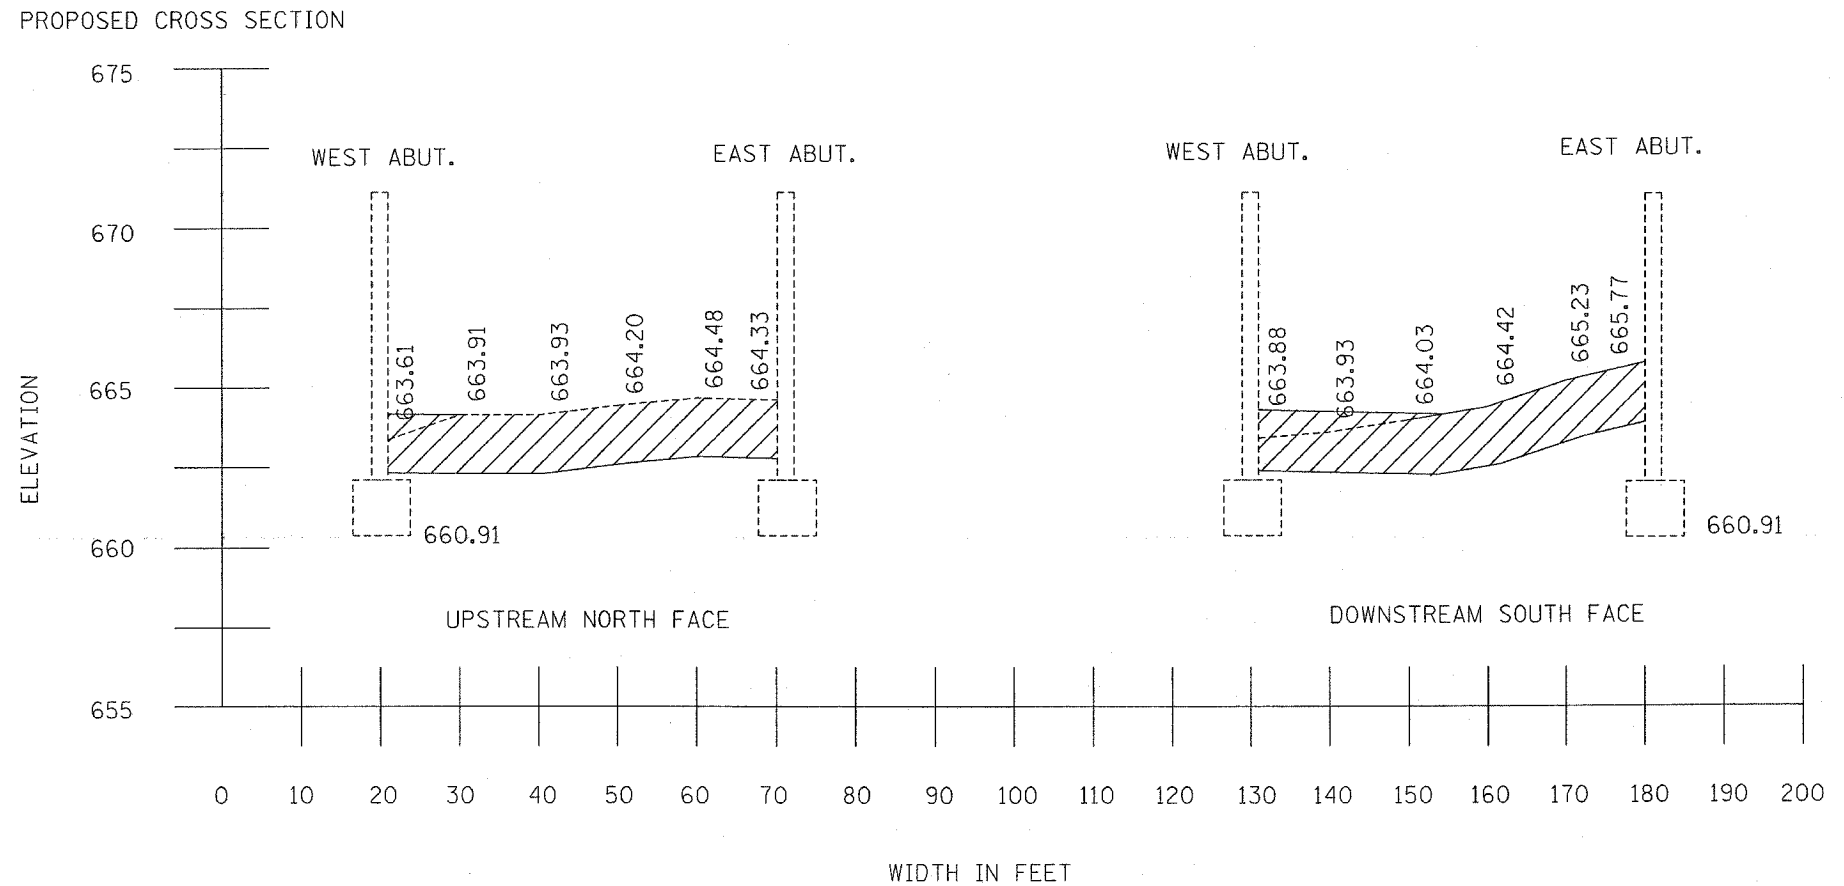

PROPOSED CROSS SECTION

LEGEND
 - STONE RIPRAP, CLASS A4

REVISIONS	
NAME	DATE

ILLINOIS DEPARTMENT OF TRANSPORTATION
STR. NO. 049-0013
IL 176 OVER THE
EAST SKOKIE DITCH
LOCATION 4
CROSS SECTION
 SCALE: VERT. _____
 DATE _____ HORIZ. _____
 DRAWN BY _____
 CHECKED BY _____

PLOT DATE = 5/12/2006
 FILE NAME = c:\puro\projects\17183\design\m.dgn
 USER NAME = mtdk