

F.A. RTE.	SECTION	COUNTY	TOTAL SHEETS	SHEET NO.
VAR.	2003-0671	VARIOUS	27	27
STA.	TO STA.			
FED. ROAD DIST. NO.	ILLINOIS	FED. AID PROJECT		

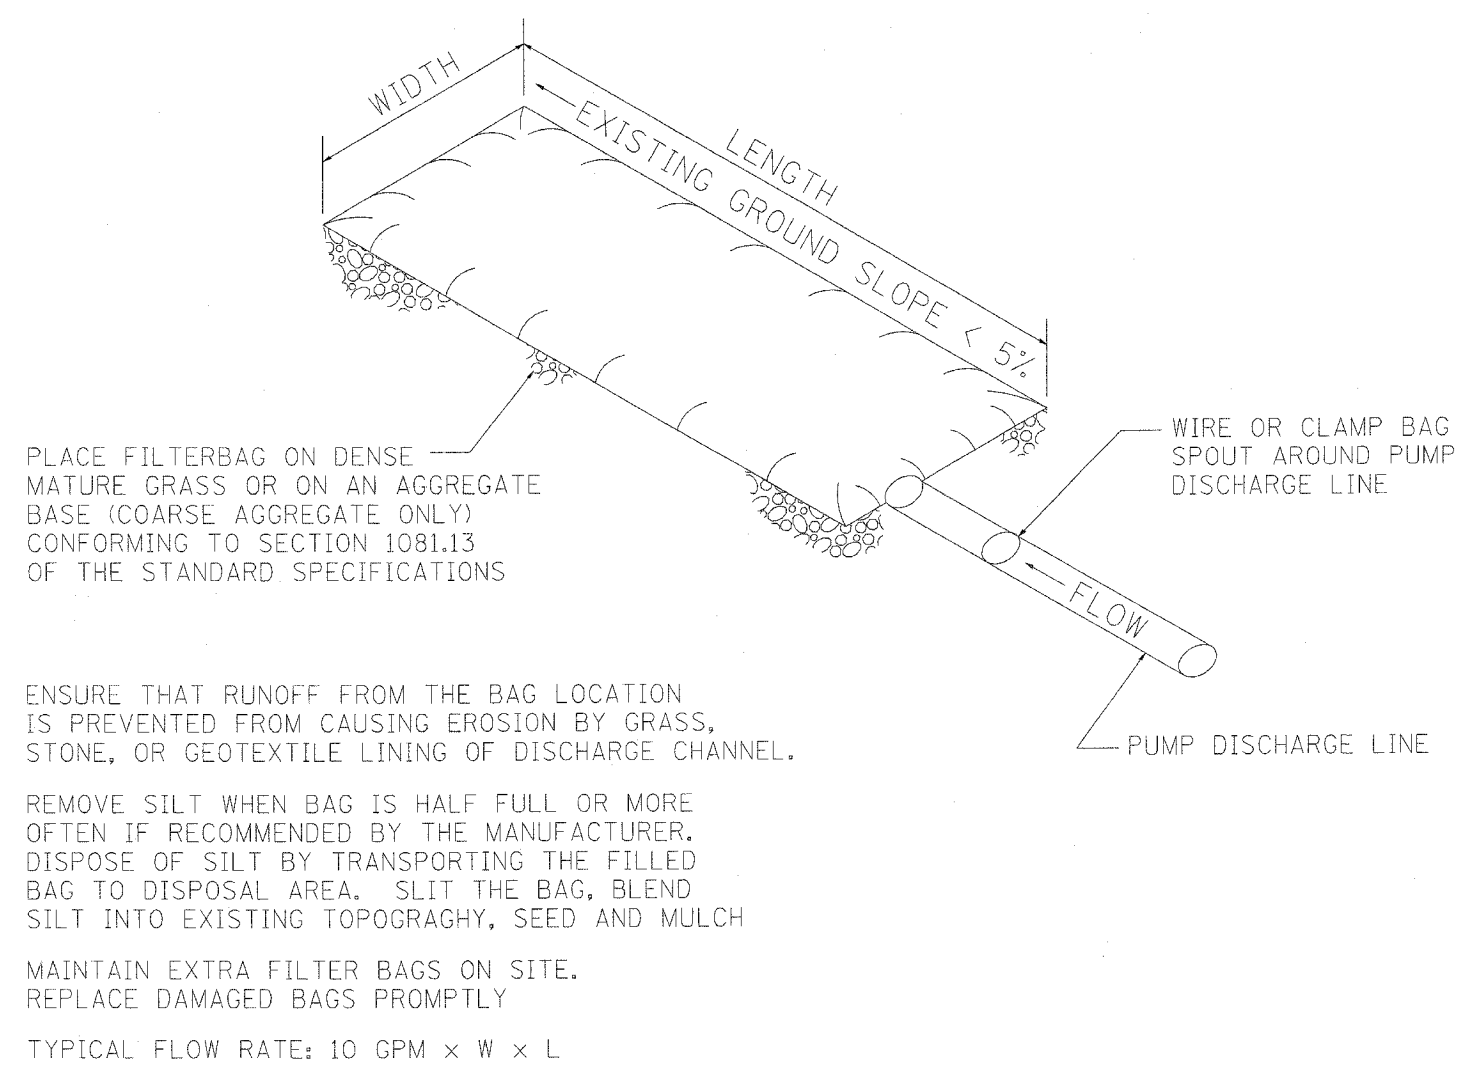


FIGURE S1. SEDIMENT FILTER BAG

NOTE: DEWATERING SYSTEM DETAILS SHALL BE USED IN CONJUNCTION WITH THE PROJECT SPECIAL PROVISIONS.

PLOT DATE = 5/12/2006  
 FILE NAME = c:\projects\diststd\mainf\dewatering.dgn  
 PLOT SCALE = 49.9999 / IN.  
 REFERENCE = REF#

5/12/2006  
 c:\projects\diststd\mainf\dewatering.dgn  
 sm11k1

REVISIONS		ILLINOIS DEPARTMENT OF TRANSPORTATION
NAME	DATE	
		DEWATERING SYSTEM DETAILS VARIOUS ROUTES VARIOUS COUNTIES
SCALE: VERT.      DRAWN BY		CHECKED BY
DATE 5/12/2006      HORIZ.		