



F.A.L. RTE.	SECTION	COUNTY	TOTAL SHEETS	SHEET NO.
1587	3098 BS-4	COOK	32	7
STA.		TO STA.		
FED. ROAD DIST. NO. 1 ILLINOIS FED. AID PROJECT				

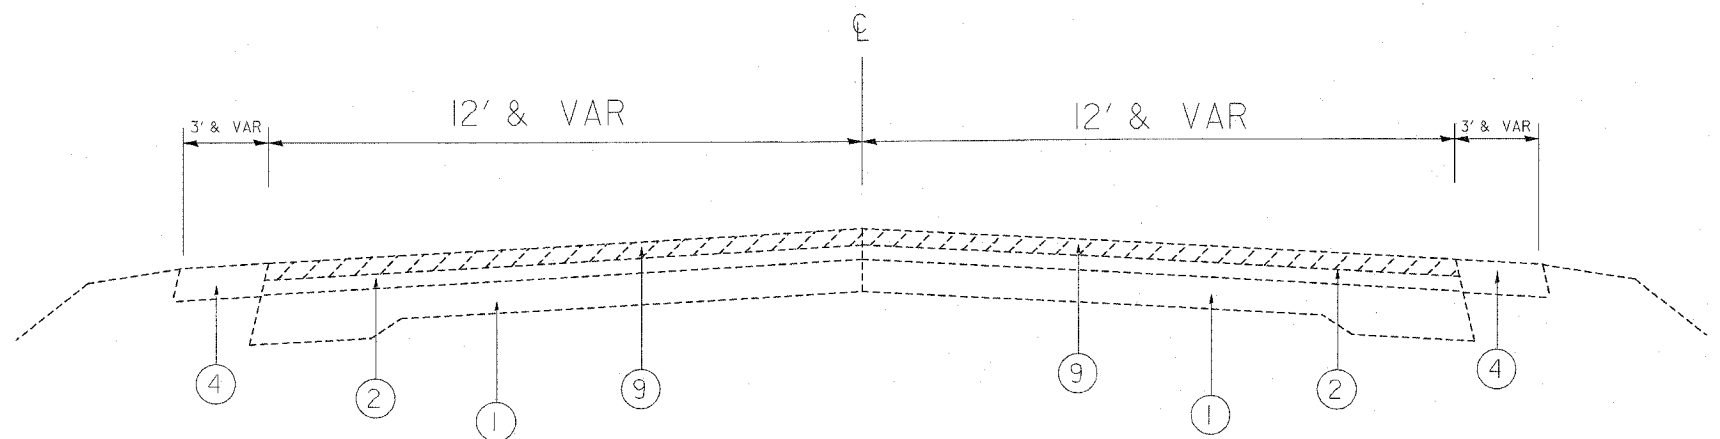

MCCARTHY RD.

EXISTING TYPICAL CROSS SECTION  
STA. 539+55 TO STA. 546+90

- ① EXISTING PCC BASE COURSE, 9"
- ② EXISTING BITUMINOUS SURFACE
- ③ PROPOSED BITUMINOUS SURFACE REMOVAL, 2 1/4"
- ④ EXISTING AGGREGATE SHOULDERS
- ⑤ PROPOSED POLYMERIZED LEVELING BINDER (MACHINE METHOD), SUPERPAVE, IL 4.75 N50
- ⑥ PROPOSED BITUMINOUS CONCRETE SURFACE COURSE, SUPERPAVE, MIX "D", N70, 1 1/2 "
- ⑦ PROPOSED AGGREGATE SHOULDERS TYPE B
- ⑧ EXISTING COMB. CONC. CURB AND GUTTER
- ⑨ EXISTING BITUMINOUS SURFACE REMOVAL, 1"
- ⑩ PROPOSED LEVELING BINDER (MACHINE METHOD), SUPERPAVE N70, 1 1/2"
- ⑪ PROPOSED BITUMINOUS SHOULDER SUPERPAVE, 6"
- ⑫ PROPOSED STEEL PLATE BEAM GUARDRAIL TYPE A

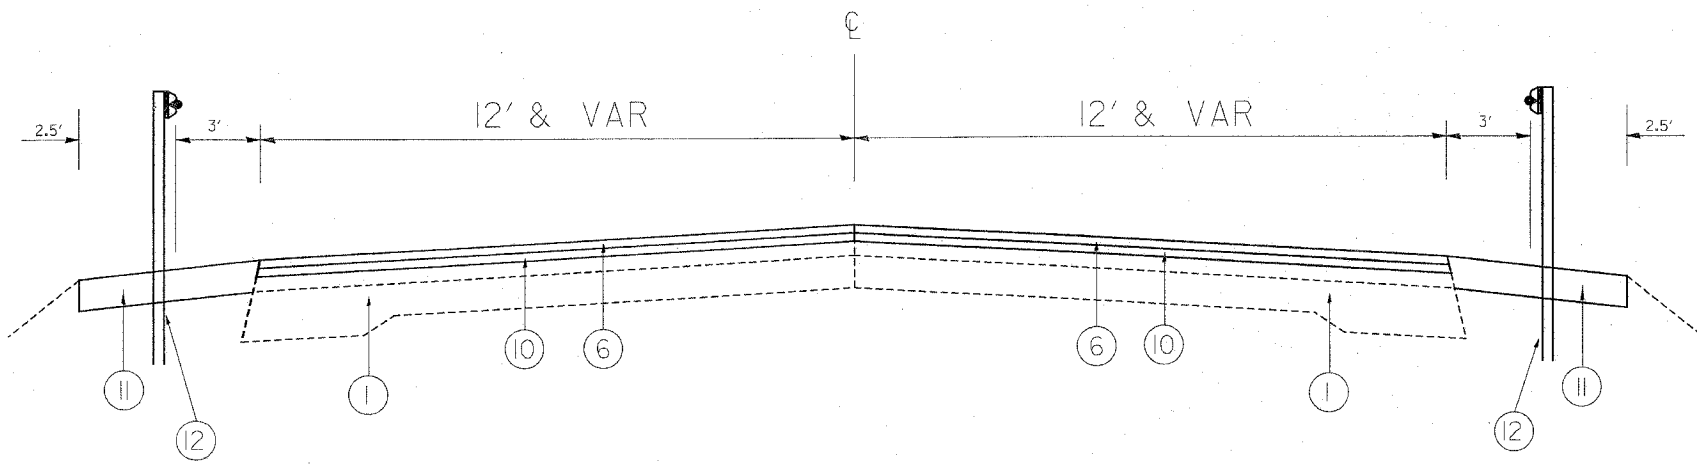

MCCARTHY RD.

PROPOSED TYPICAL CROSS SECTION  
STA. 539+55 TO STA. 546+90

REVISIONS		ILLINOIS DEPARTMENT OF TRANSPORTATION
NAME	DATE	
		EXISTING & PROPOSED TYPICAL SECTIONS PLAN

SCALE: VERT. DATE  
HORIZ. DRAWN BY  
CHECKED BY

PLOT DATE = 4/5/2006  
FILE NAME = c:\p\proj\peta\d15595\d15595a.dgn  
PLOT SCALE = 5/8" = 1' IN.  
USER NAME = banks