
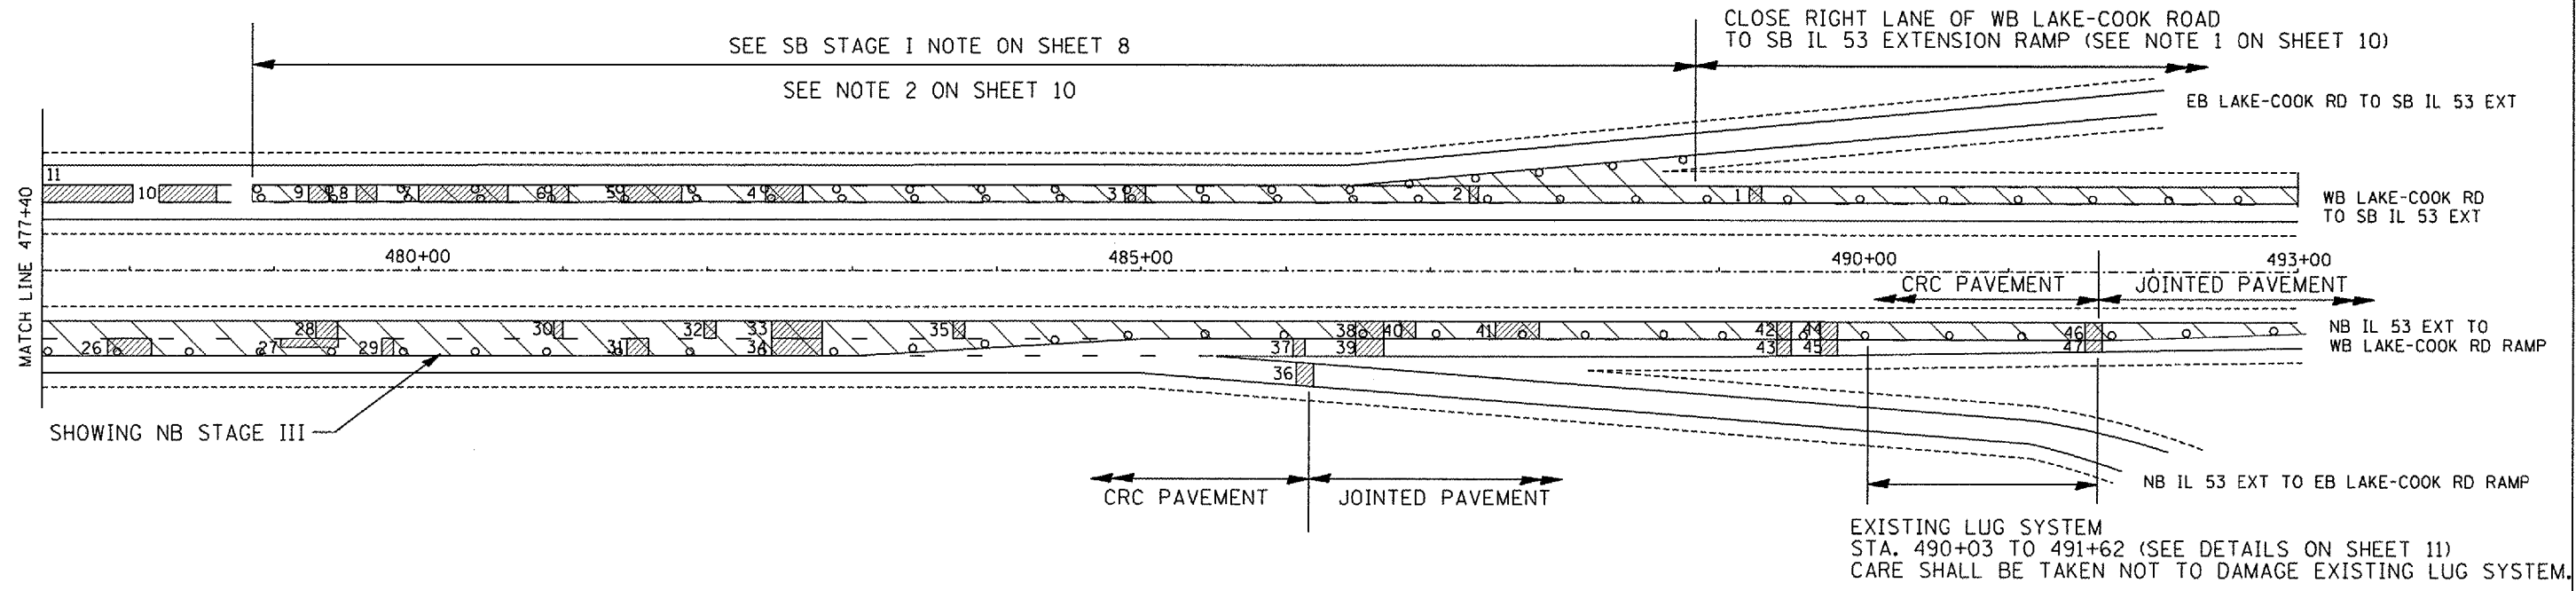


ROUTE	SECTION	COUNTY	TOTAL SHEETS	SHEET NUMBER
FAP 342	530 CRC-PP	COOK	16	9

CONTRACT 62962

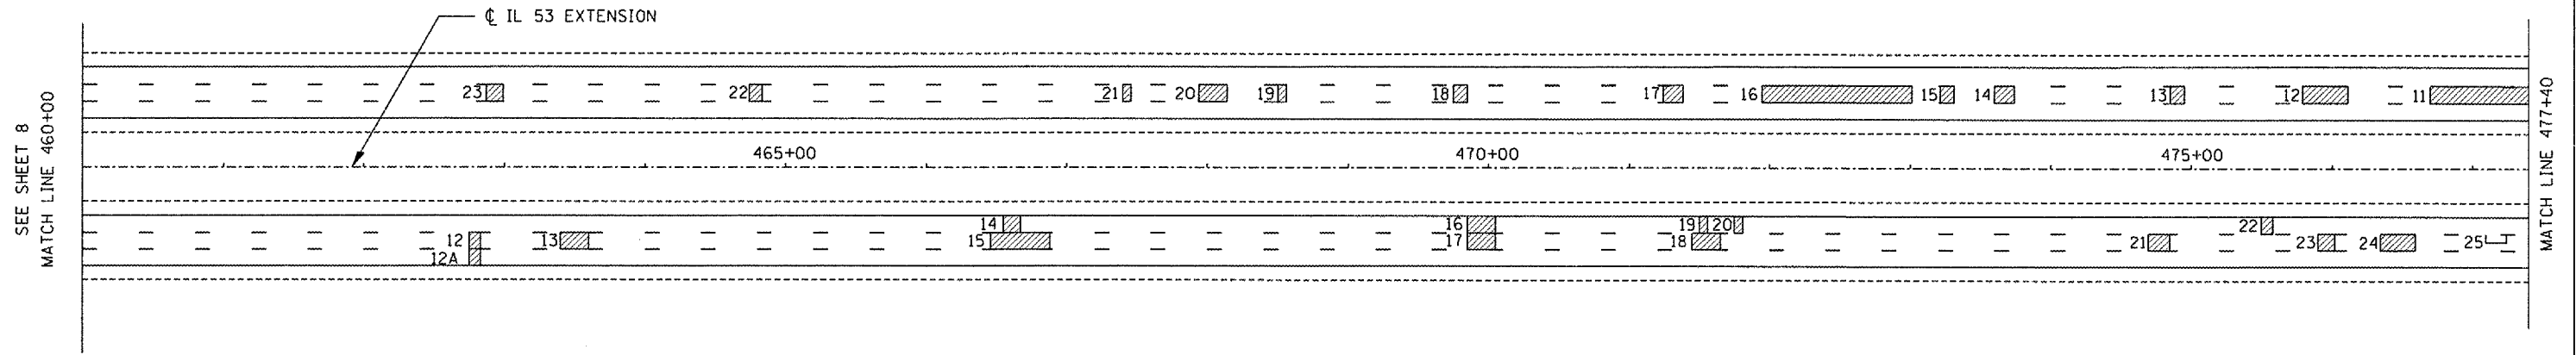

EXISTING LUG SYSTEM  
 STA. 490+03 TO 491+62 (SEE DETAILS ON SHEET 11)  
 CARE SHALL BE TAKEN NOT TO DAMAGE EXISTING LUG SYSTEM.

ILLINOIS DEPARTMENT OF  
 TRANSPORTATION

TRAFFIC CONTROL DETAILS  
 IL ROUTE 53 EXTENSION  
 2 OF 3