
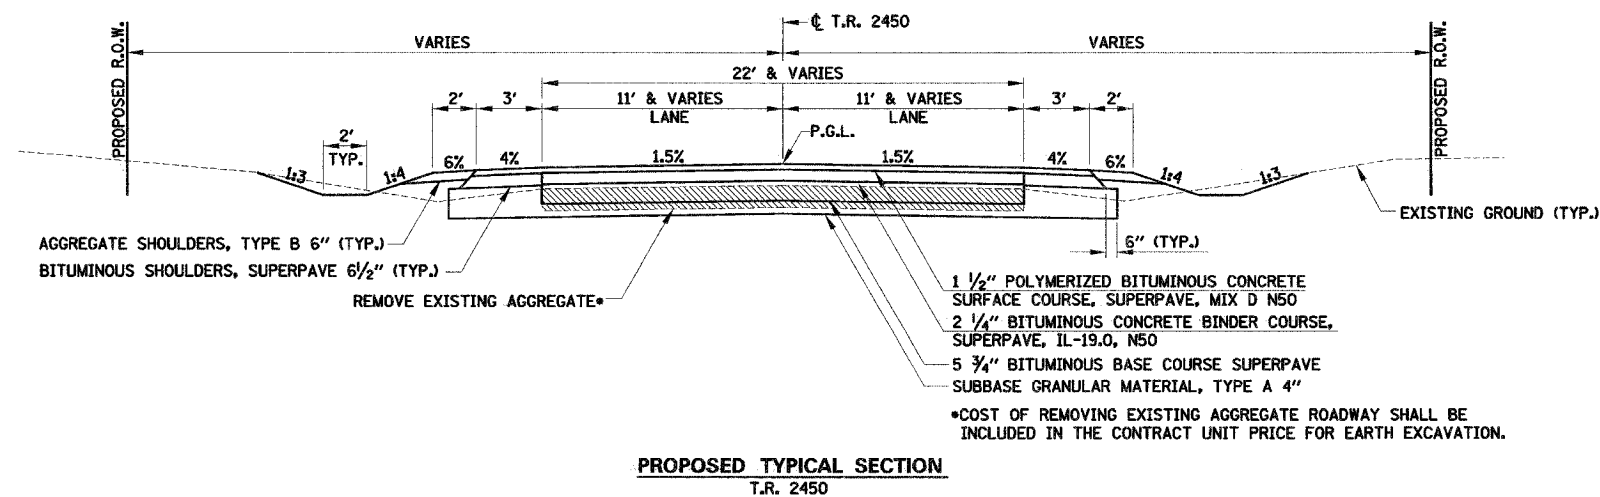


F.A.S. RTE.	SECTION	COUNTY	TOTAL SHEETS	SHEET NO.
1517	RS-3 (3)RS-4	MCLEAN	223	12
STA. _____ TO STA. _____		FED. ROAD DIST. NO. _____ ILLINOIS FED. AID PROJECT		

66383

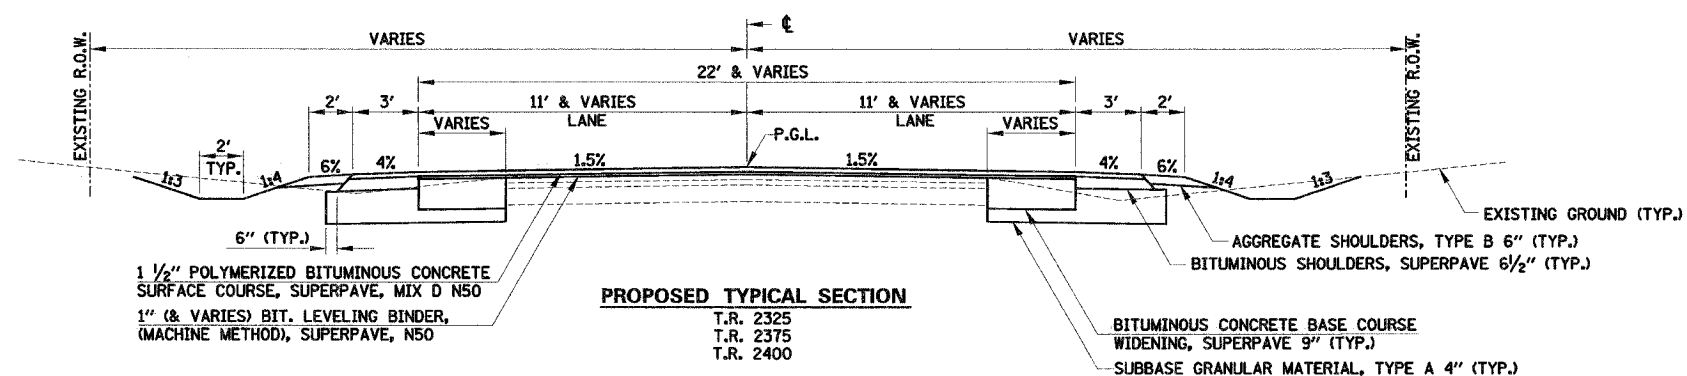

NOTE:
THE SUBBASE GRANULAR MATERIAL SHALL BE EXTENDED TO 6" BEYOND THE OUTSIDE EDGE OF THE BITUMINOUS SHOULDER AS SHOWN. THE ADDITIONAL THICKNESS OF SUBBASE GRANULAR MATERIAL BENEATH THE BITUMINOUS SHOULDER SHALL NOT BE MEASURED FOR PAYMENT.

DATE	BY	SURVEYED	ALIGNED	CHECKED	PLANNED
PLAN	NOTE BOOK NO.	SURVEYED			
		ALIGNED			
		CHECKED			
		PLANNED			

DATE	BY	SURVEYED	ALIGNED	CHECKED	PLANNED
PROFILE	NOTE BOOK NO.	SURVEYED			
		ALIGNED			
		CHECKED			
		PLANNED			

COMPANY NAME: SEC, INC.
PROJECT CONTACT: TONY SIMONS
CLIENT: IDOT
7/2/2006 1:48:55 PM
F:\Judea\SMIT\2006\02024\cck\T.R. 2325\24r-yp1.dgn

REVISED
7-17-06
SHEET

ILLINOIS DEPARTMENT OF TRANSPORTATION
F.A.S. 1517 (U.S. ROUTE 150)
PROPOSED TYPICAL SECTIONS

SCALE: VERT.
HORIZ.
DATE

DRAWN BY
CHECKED BY