


LOCATION	SEE DETAIL	STANDARD NUMBER	SIGN AREA TYPE 1 (SQ FT)	SIGN AREA TYPE 2 (SQ FT)	4" X 6" WOOD SIGN SUPPORT (FOOT)	RELOCATE SIGN PANEL ASSEMBLY TYPE B**** (EACH)	SIGN PLACEMENT	
							HEIGHT ABOVE EDGE OF PAVEMENT	CENTERLINE OFFSET
U.S. ROUTE 150								
409+57 LT	A	W14-3-364848	5.60		12.0		6'-0"	31'
415+75 RT	B	W2-2-3030	6.25		15.0		6'-0"	31'
415+75 RT	B	W16-8-2412	2.00				5'-0"	31'
416+00 LT	C	W2-2-3030	6.25		15.0		6'-0"	32'
416+00 LT	C	W16-8-2412	2.00				5'-0"	32'
418+00 LT	D	M4-5-2412	2.00		12.0		9'-3"	32'
418+00 LT	D	M1-1-36	9.00				6'-3"	32'
418+00 LT	D	M6-1-2115	2.19				5'-0"	32'
418+05 RT	V	W14-1-3030	6.25		16.5		6'-0"	200'
420+00 RT	E	R2-1-2430	5.00		14.0		6'-0"	31'
420+50 RT	W	R11-1100-4830		10.00	13.5		6'-0"	31'
421+00 LT	E	R2-1-2430	5.00		14.5		6'-0"	31'
426+04 RT	A	W14-3-364848	5.60		16.5		6'-0"	28'
431+00 RT	F	W2-2-3030	6.25		16.0		6'-0"	28'
431+00 RT	F	W16-8-2412	2.00				5'-0"	28'
431+50 LT	G	W2-2-3030	6.25		16.5		6'-0"	40'
431+50 LT	G	W16-8-2412	2.00				5'-0"	40'
435+00 RT	H	W1-2-3030	6.25		15.0		6'-0"	28'
436+07 LT	A	W14-3-364848	5.60		17.5		6'-0"	31'
439+00 RT	I	M3-2-2412	2.00		15.5		8'-0"	44'
439+00 RT	I	M1-4-3024	5.00				6'-0"	44'
442+18 RT	J	R1-1-3030	6.25		15.5		6'-0"	48'
443+00 LT		SEE BELOW*			37.0	1	6'-6"	32'
443+00 LT	E	R2-1-2430	5.00				4'-0"	32'
443+00 RT	K	R2-1-2430	5.00		17.5		6'-0"	32'
445+50 LT	L	W2-2-3030	6.25		17.5		6'-0"	39'
445+50 LT	L	W16-8-2412	2.00				5'-0"	39'
449+00 RT	M	S4-1105-3030	6.25		17.5		6'-0"	32'
454+00 LT	N	R2-5-2430	5.00		16.5		6'-6"	40'
454+00 LT	N	R2-1101-1818	2.25				5'-0"	40'
454+02 RT	A	W14-3-364848	5.60		17.0		6'-0"	42'
456+00 LT	O	W1-2-3030	6.25		17.0		6'-0"	38'
469+00 RT	O	W1-2-3030	6.25		17.0		6'-0"	42'
488+00 LT	H	W1-2-3030	6.25		18.5		6'-0"	32'
496+79 LT	A	W14-3-364848	5.60		15.0		6'-0"	32'
499+00 RT	O	W1-2-3030	6.25		15.5		6'-0"	36'
516+00 LT	H	W1-2-3030	6.25		17.5		6'-0"	32'
517+91 RT	A	W14-3-364848	5.60		16.5		6'-0"	34'
519+00 LT	H	W1-2-3030	6.25		17.0		6'-0"	34'
540+00 LT	O	W1-2-3030	6.25		16.5		6'-0"	36'
565+43 LT	A	W14-3-364848	5.60		15.5		6'-0"	32'
583+91 RT	A	W14-3-364848	5.60		18.0		6'-0"	32'
597+11 LT	A	W14-3-364848	5.60		17.0		6'-0"	36'
616+59 RT	A	W14-3-364848	5.60		16.5		6'-0"	32'
682+12 LT	A	W14-3-364848	5.60		17.0		6'-0"	38'
700+07 LT	A	W14-3-364848	5.60		16.0		6'-0"	36'
700+07 RT	A	W14-3-364848	5.60		16.0		6'-0"	36'
702+00 RT	O	W1-2-3030	6.25		17.0		6'-0"	40'
722+00 LT	H	W1-2-3030	6.25		16.0		6'-0"	38'
723+83 RT	A	W14-3-364848	5.60		17.5		6'-0"	30'
729+11 LT	A	W14-3-364848	5.60		16.0		6'-0"	36'
732+00 RT	P	W1-2-3030	6.25		16.5		6'-6"	38'
732+00 RT	P	R2-1101-1818	2.25				5'-0"	38'
735+00 LT	M	S4-1105-3030	6.25		15.5		6'-0"	40'
741+00 RT	Q	W11-10-3030	6.25		18.5		6'-0"	32'
747+50 RT	R	R2-5-2430	5.00		16.5		6'-6"	38'
747+50 RT	R	R2-1101-1818	2.25				5'-0"	38'
749+17 RT	A	W14-3-364848	5.60		15.0		6'-0"	34'
751+00 LT	S	W1-2-3030	6.25		17.0		6'-6"	32'
751+00 LT	S	R2-1101-1818	2.25				5'-0"	32'
753+00 LT		SEE BELOW**			33.0	1	6'-6"	36'
753+00 LT	K	R2-1-2430	5.00				4'-0"	36'
753+00 RT		SEE BELOW***			32.0	1	6'-6"	36'
753+00 RT	T	R2-1-2430	5.00				4'-0"	36'
SUBTOTAL - U.S. ROUTE 150			306.29	10.00	845.0	3		

LOCATION	SEE DETAIL	STANDARD NUMBER	SIGN AREA TYPE 1 (SQ FT)	SIGN AREA TYPE 2 (SQ FT)	4" X 6" WOOD SIGN SUPPORT (FOOT)	RELOCATE SIGN PANEL ASSEMBLY TYPE B**** (EACH)	SIGN PLACEMENT	
							HEIGHT ABOVE EDGE OF PAVEMENT	CENTERLINE OFFSET
SEMINARY STREET								
1100+70 RT	J	R1-1-3030	6.25		16.5		6'-0"	30'
C.H. 36 NORTH								
1203+60 LT	J	R1-1-3030	6.25		16.5		6'-0"	28'
1208+50 LT	U	W3-1A-3636	9.00		16.0		6'-0"	36'
T.R. 2075								
1305+90 RT	J	R1-1-3030	6.25		16.5		6'-0"	23'
C.H. 36 SOUTH								
1502+10 RT	J	R1-1-3030	6.25		16.5		6'-0"	36'
T.R. 2200								
1602+20 RT	J	R1-1-3030	6.25		16.5		6'-0"	34'
T.R. 2325								
1700+85 LT	J	R1-1-3030	6.25		16.5		6'-0"	31'
T.R. 2375								
1801+70 RT	J	R1-1-3030	6.25		16.5		6'-0"	29'
T.R. 2400								
1900+70 LT	J	R1-1-3030	6.25		16.5		6'-0"	30'
T.R. 2450								
2401+55 RT	J	R1-1-3030	6.25		16.5		6'-0"	29'
SUBTOTAL - SIDE ROADS			65.25	0.00	164.5	0		
TOTAL			371.54	10.00	1009.5	3		

* DOWNS POPULATION SIGN
 ** DOWNS / BLOOMINGTON MILEAGE SIGN
 *** LEROY POPULATION SIGN
 **** RELOCATED SIGNS REQUIRE TWO POSTS - INSTALL SPEED LIMIT SIGN ON POST FURTHEST FROM ROADWAY

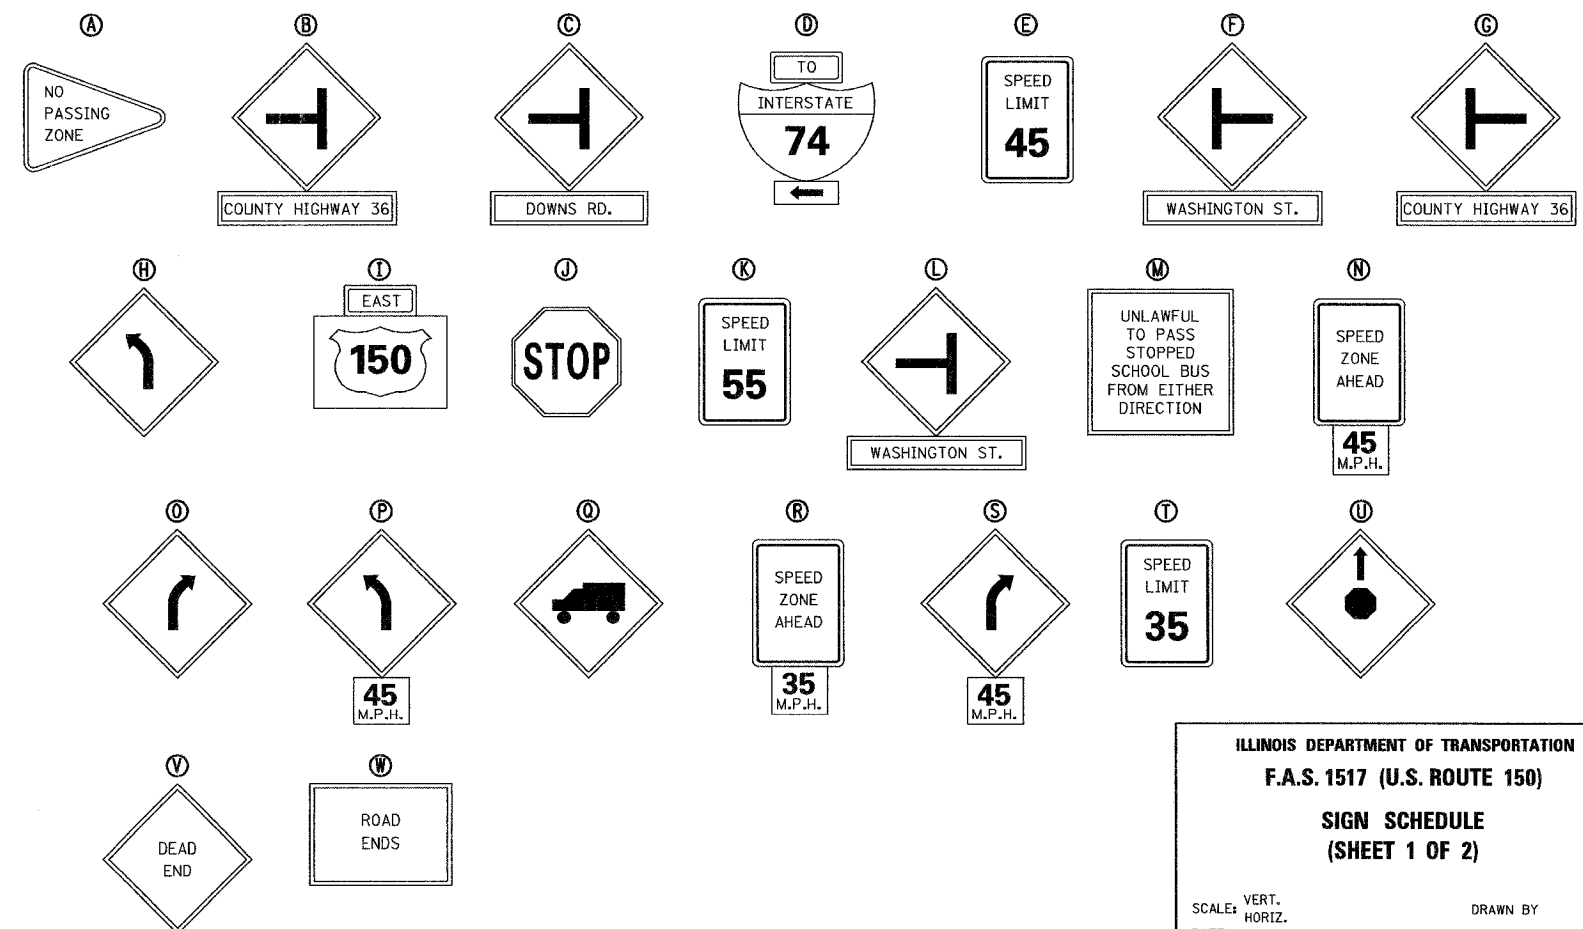

ILLINOIS DEPARTMENT OF TRANSPORTATION
F.A.S. 1517 (U.S. ROUTE 150)
SIGN SCHEDULE
(SHEET 1 OF 2)

SCALE: VERT. _____
 HORIZ. _____
 DATE _____

DRAWN BY _____
 CHECKED BY _____

SURVEYED _____
 ALIGNED _____
 CHECKED _____
 DATE _____
 BY _____
 PLAN NO. _____
 DATE _____
 BY _____
 CHECKED _____
 DATE _____
 BY _____

PROFILE SURVEYED _____
 CHECKED _____
 DATE _____
 BY _____
 PLAN NO. _____
 DATE _____
 BY _____
 CHECKED _____
 DATE _____
 BY _____

COMPANY NAME: _____
 PROJECT CONTACT: _____
 CLIENT: _____
 DATE: _____
 SHEET: _____