


F.A.S. RTE.	SECTION	COUNTY	TOTAL SHEETS	SHEET NO.
1517 (2)RS-3 (3)RS-4		MCLEAN	223	95
STA.	TO STA.			
FED. ROAD DIST. NO. ILLINOIS FED. AID PROJECT				

66383

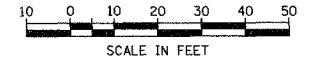


DATE	BY

DATE	BY

COMPANY NAME: #COMPANY#
 PROJECT CONTACT: #PROJECT_CONTACT#
 CLIENT: #CLIENT#
 DATE: #DATE#
 FILE#

NOTE:
 CURB RETURN ELEVATIONS ARE SHOWN AT 20' INCREMENTS
 BEGINNING AT THE U.S. ROUTE 150 P.C.

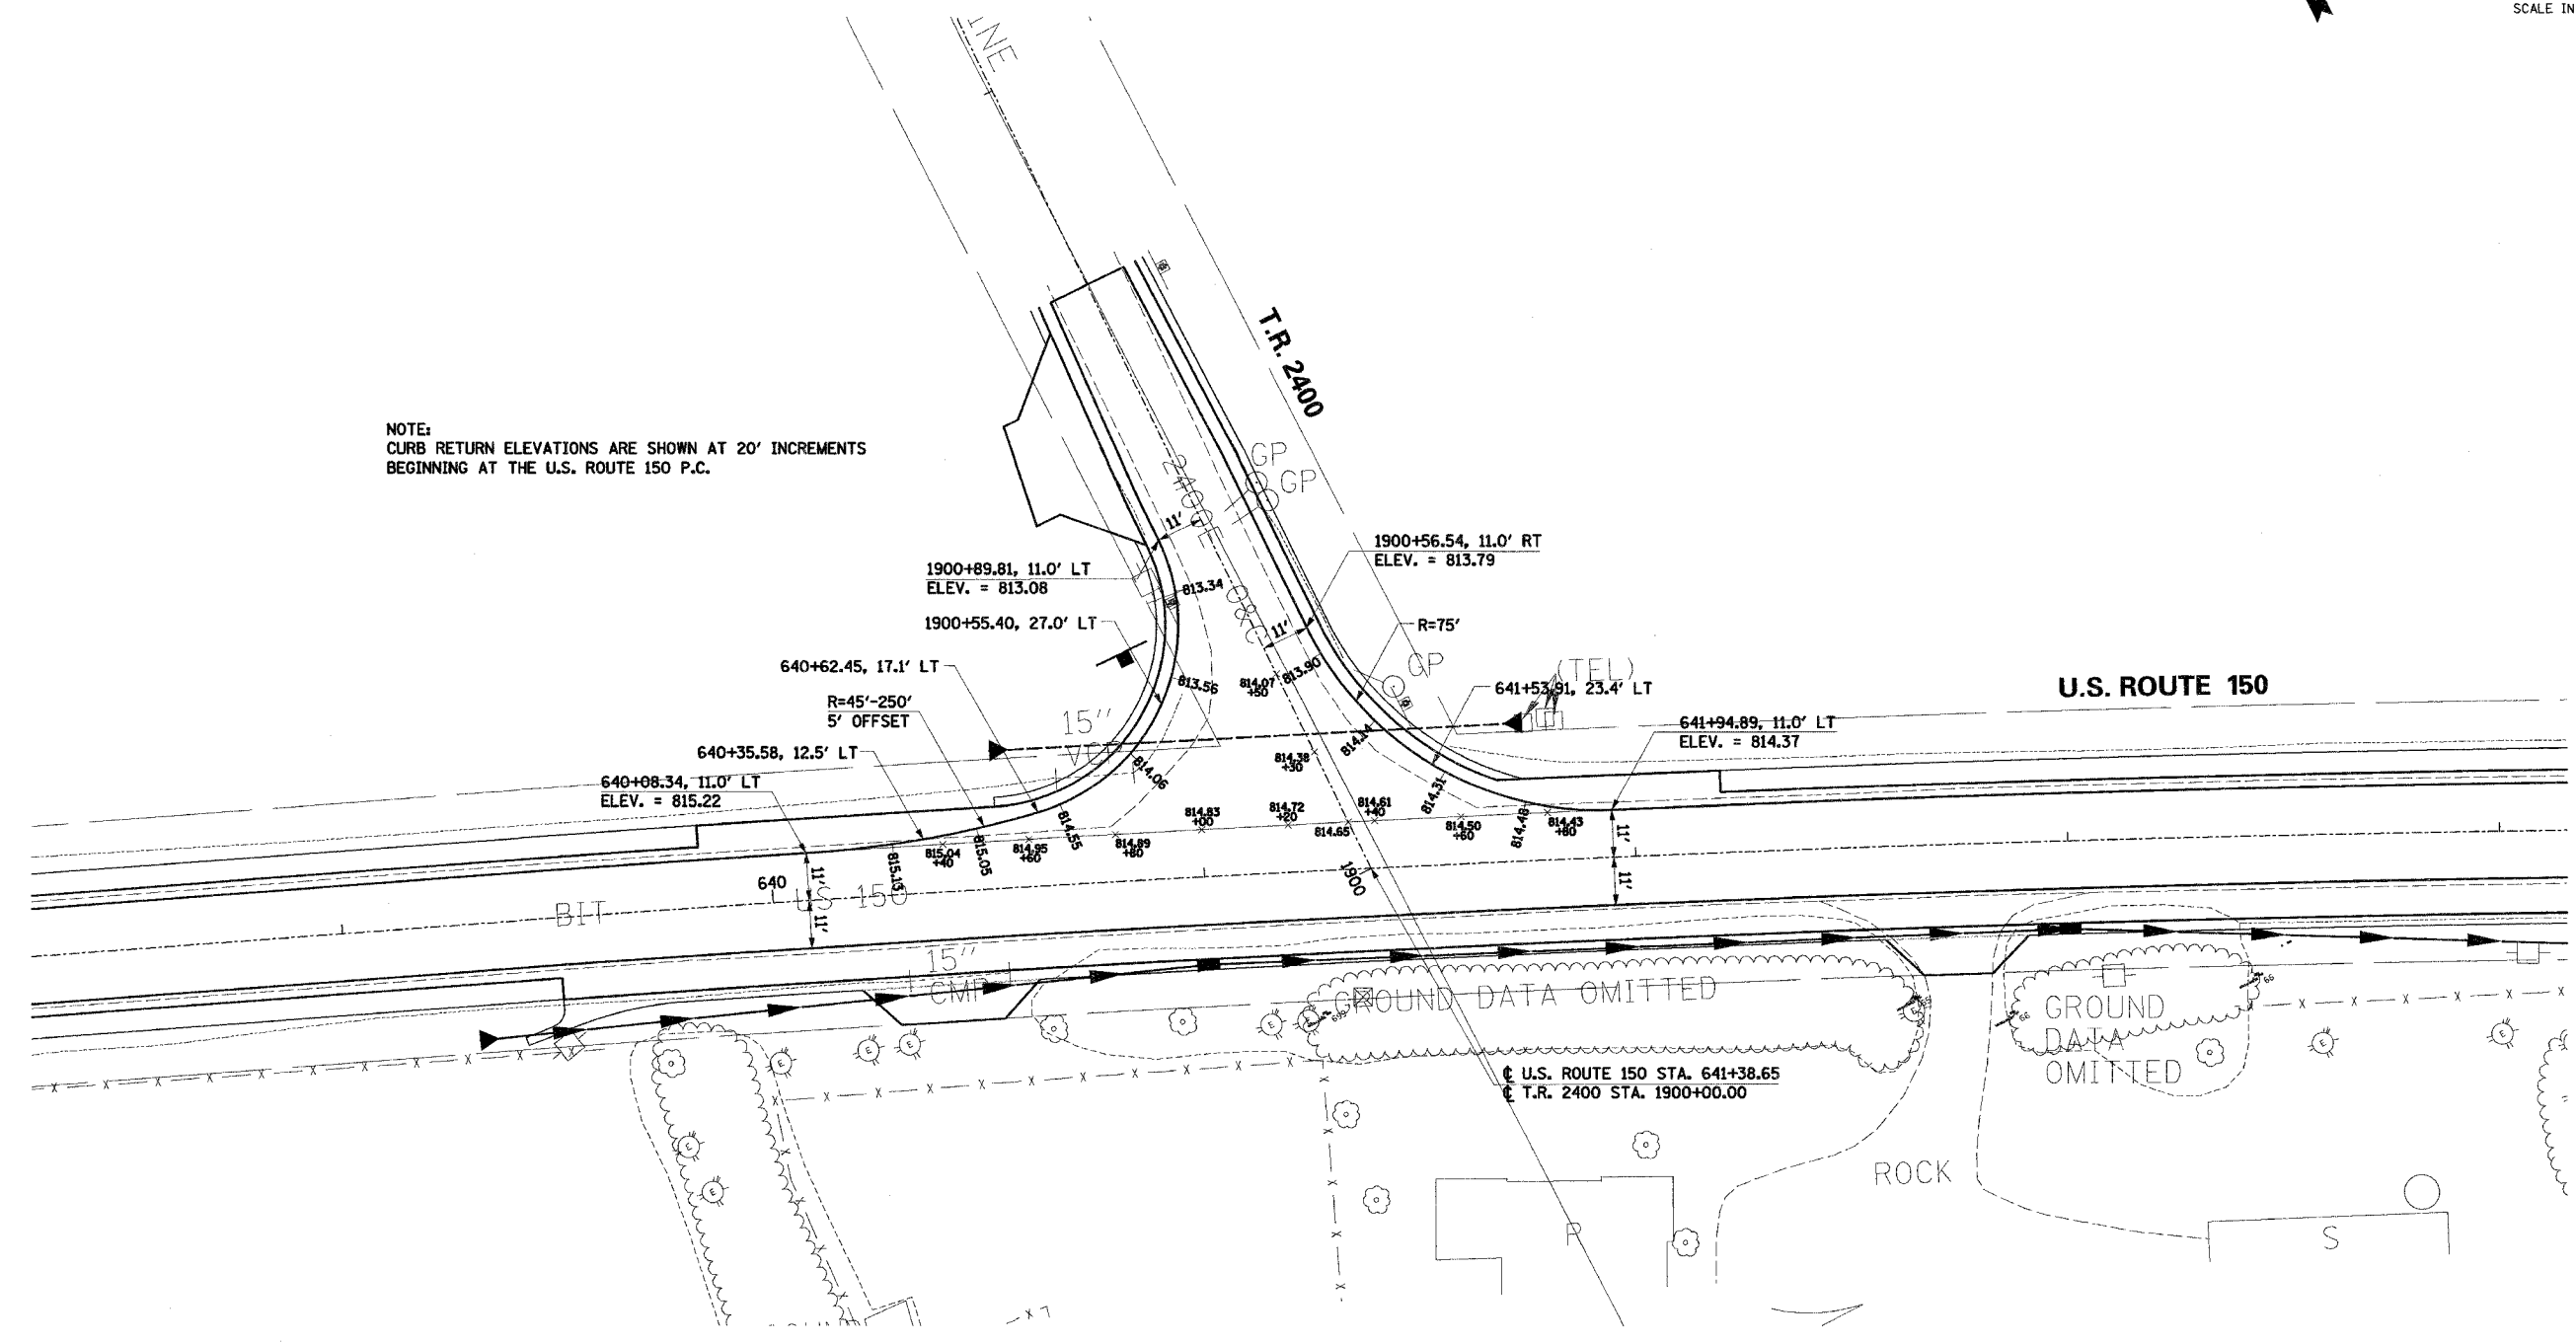

ILLINOIS DEPARTMENT OF TRANSPORTATION
 F.A.S. 1517 (U.S. ROUTE 150)
 PAVEMENT ELEVATION PLAN
 T.R. 2400

SCALE: VERT. _____
 HORIZ. _____
 DATE _____

DRAWN BY _____
 CHECKED BY _____