


FINAL SURVEY	SURVEYED	BY	DATE
NOTE BOOK	PLATTED		
	FIELD		
	BOOK		
	NO.		

ORIGINAL SURVEY	SUPPLIED	BY	DATE
NOTE BOOK	PLOTTED		
	FIELD		
	BOOK		
	NO.		

F.A.S. RTE.	SECTION	COUNTY	TOTAL SHEETS	SHEET NO.
1517	(2)RS-3, (3)RS-4	MCLEAN	223	140
STA. 436+00.00		TO STA. 438+42.02		
FED. ROAD DIST. NO.		ILLINOIS FED. AID PROJECT		

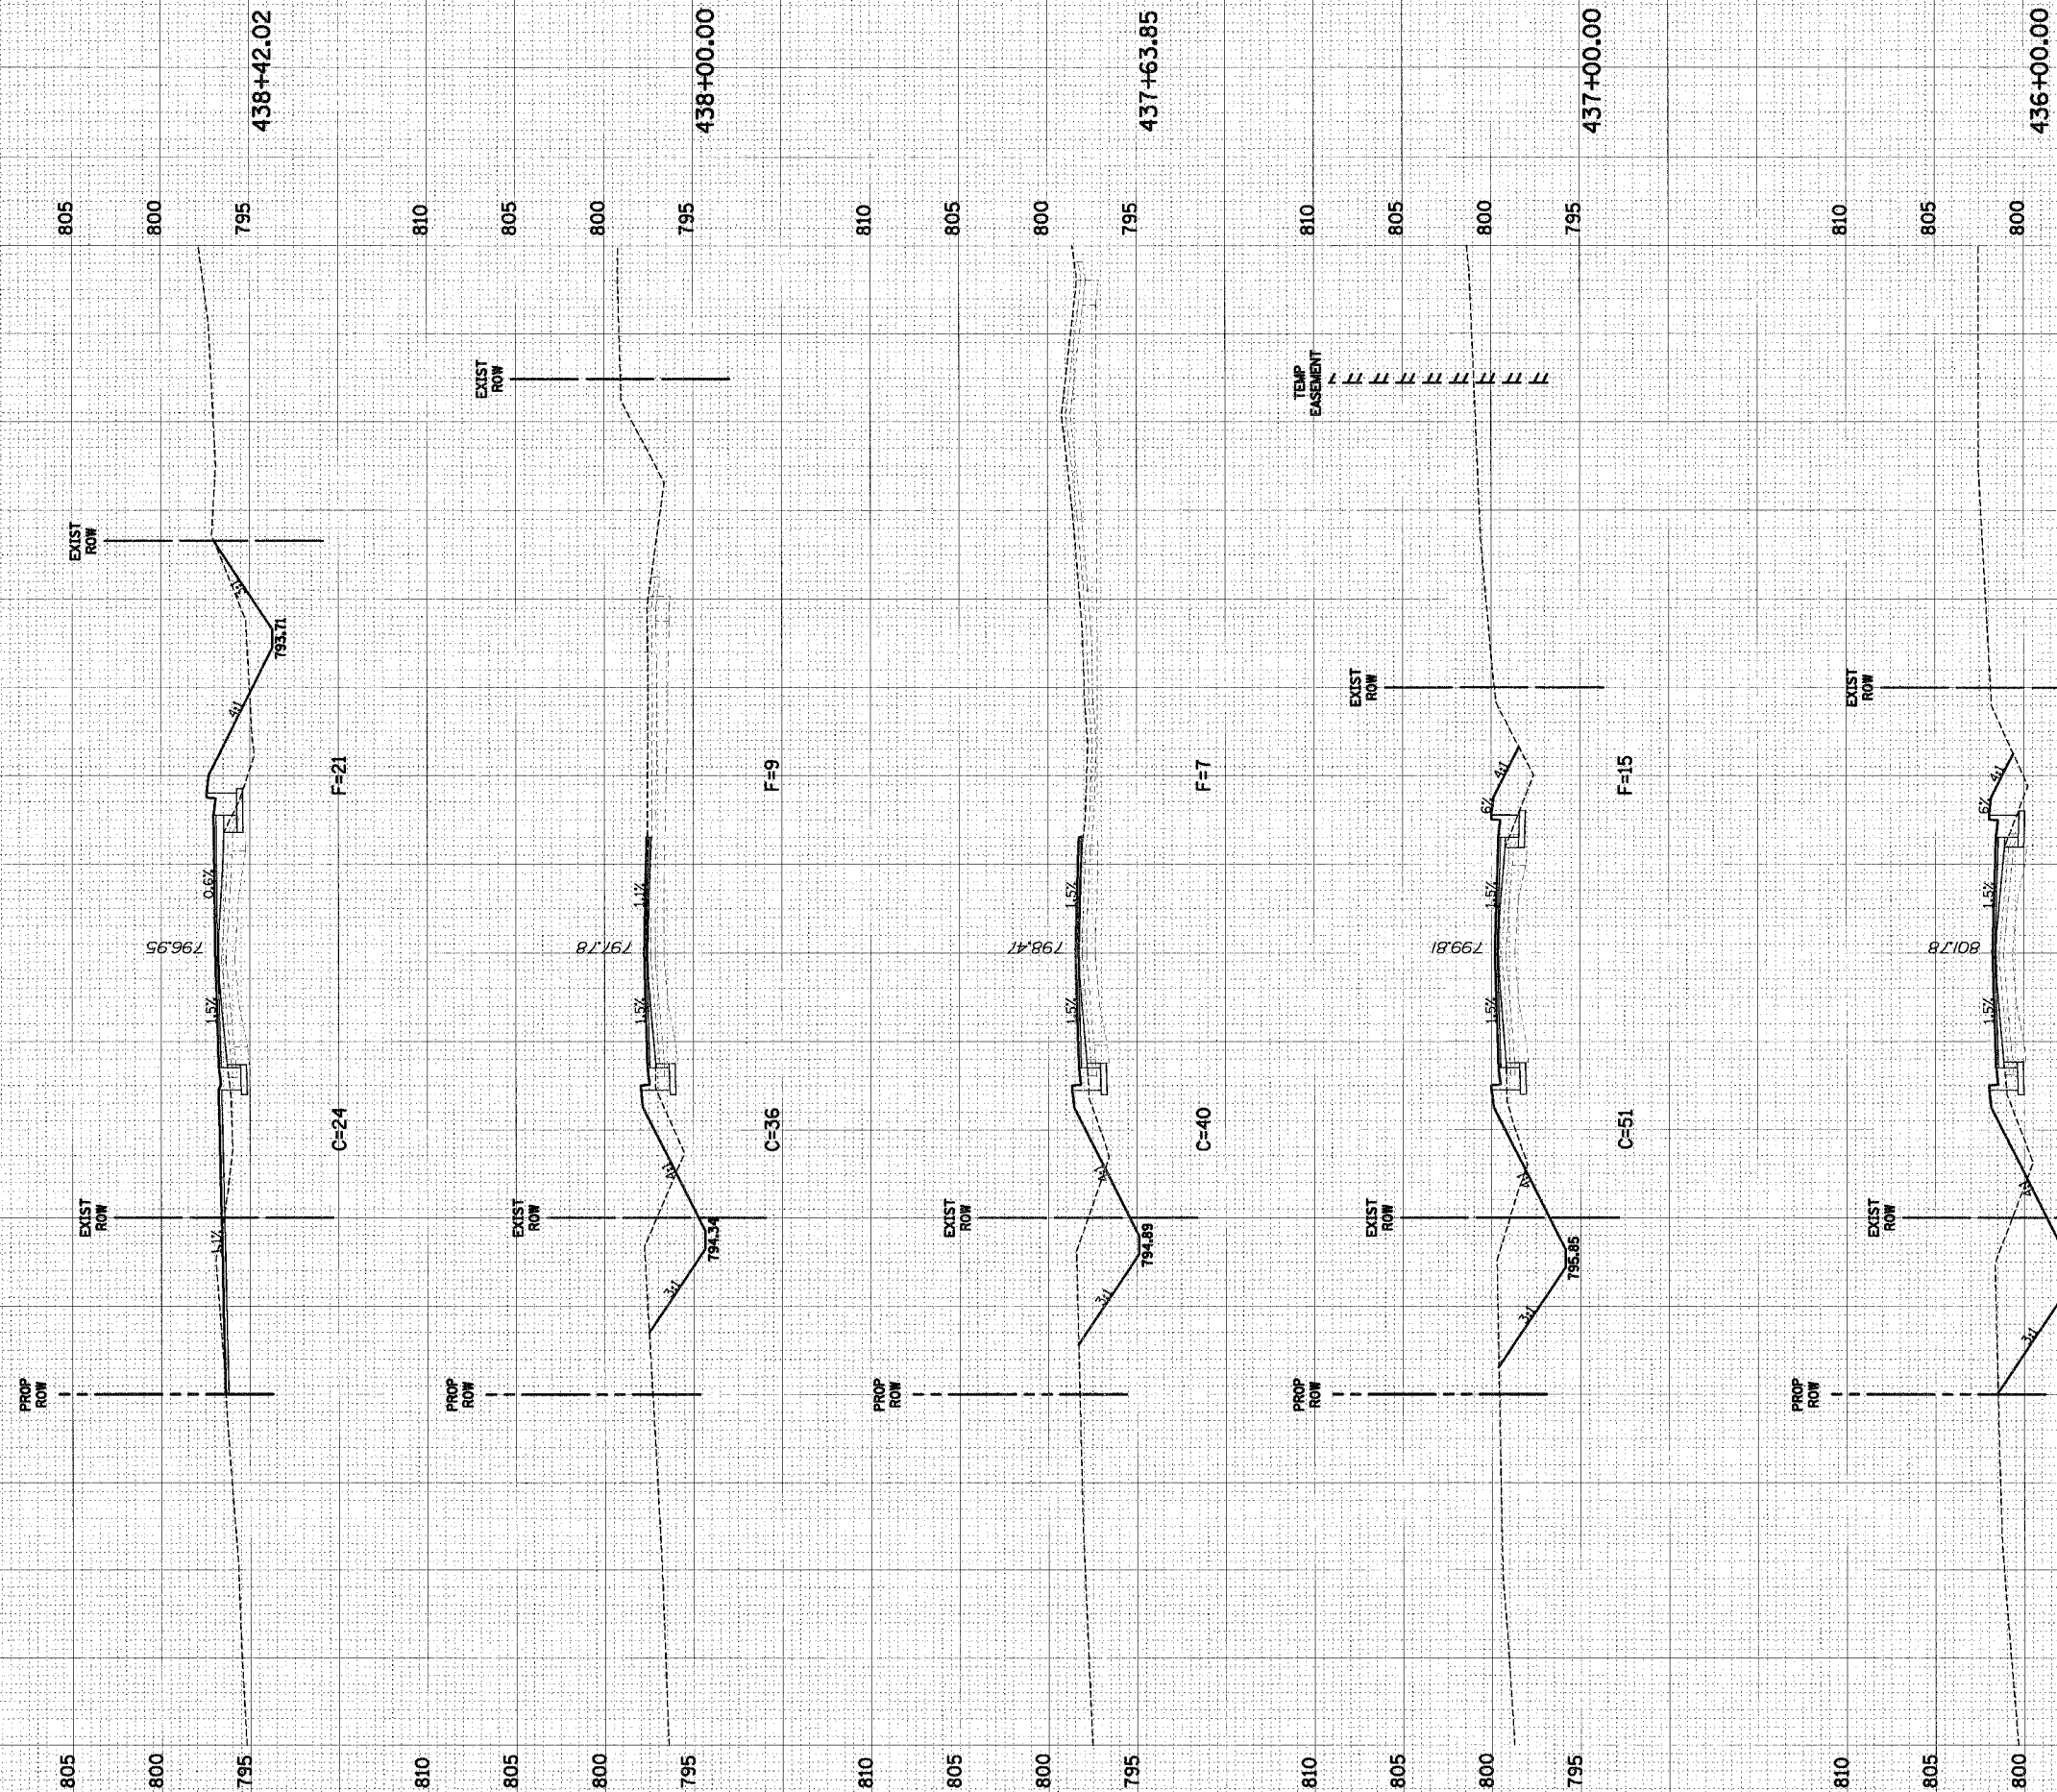

U.S. ROUTE 150

U.S. ROUTE 150 CROSS-SECTIONS STA. 436+00.00 TO STA. 438+42.02