


TOTAL SURVEY	DATE	BY
NOTE BOOK		
NO.		
REVISIONS	DATE	BY
1		
2		
ORIGINAL SURVEY	DATE	BY
NOTE BOOK		
NO.		
REVISIONS	DATE	BY
1		
2		
F.A.S. RTE.	SECTION	COUNTY	TOTAL SHEETS	SHEET NO.
1517	(2)RS-3, (3)RS-4	MCLEAN	223	144
STA. 453+00.00		TO STA. 457+00.00		
FED. ROAD DIST. NO.	ILLINOIS FED. AID PROJECT			

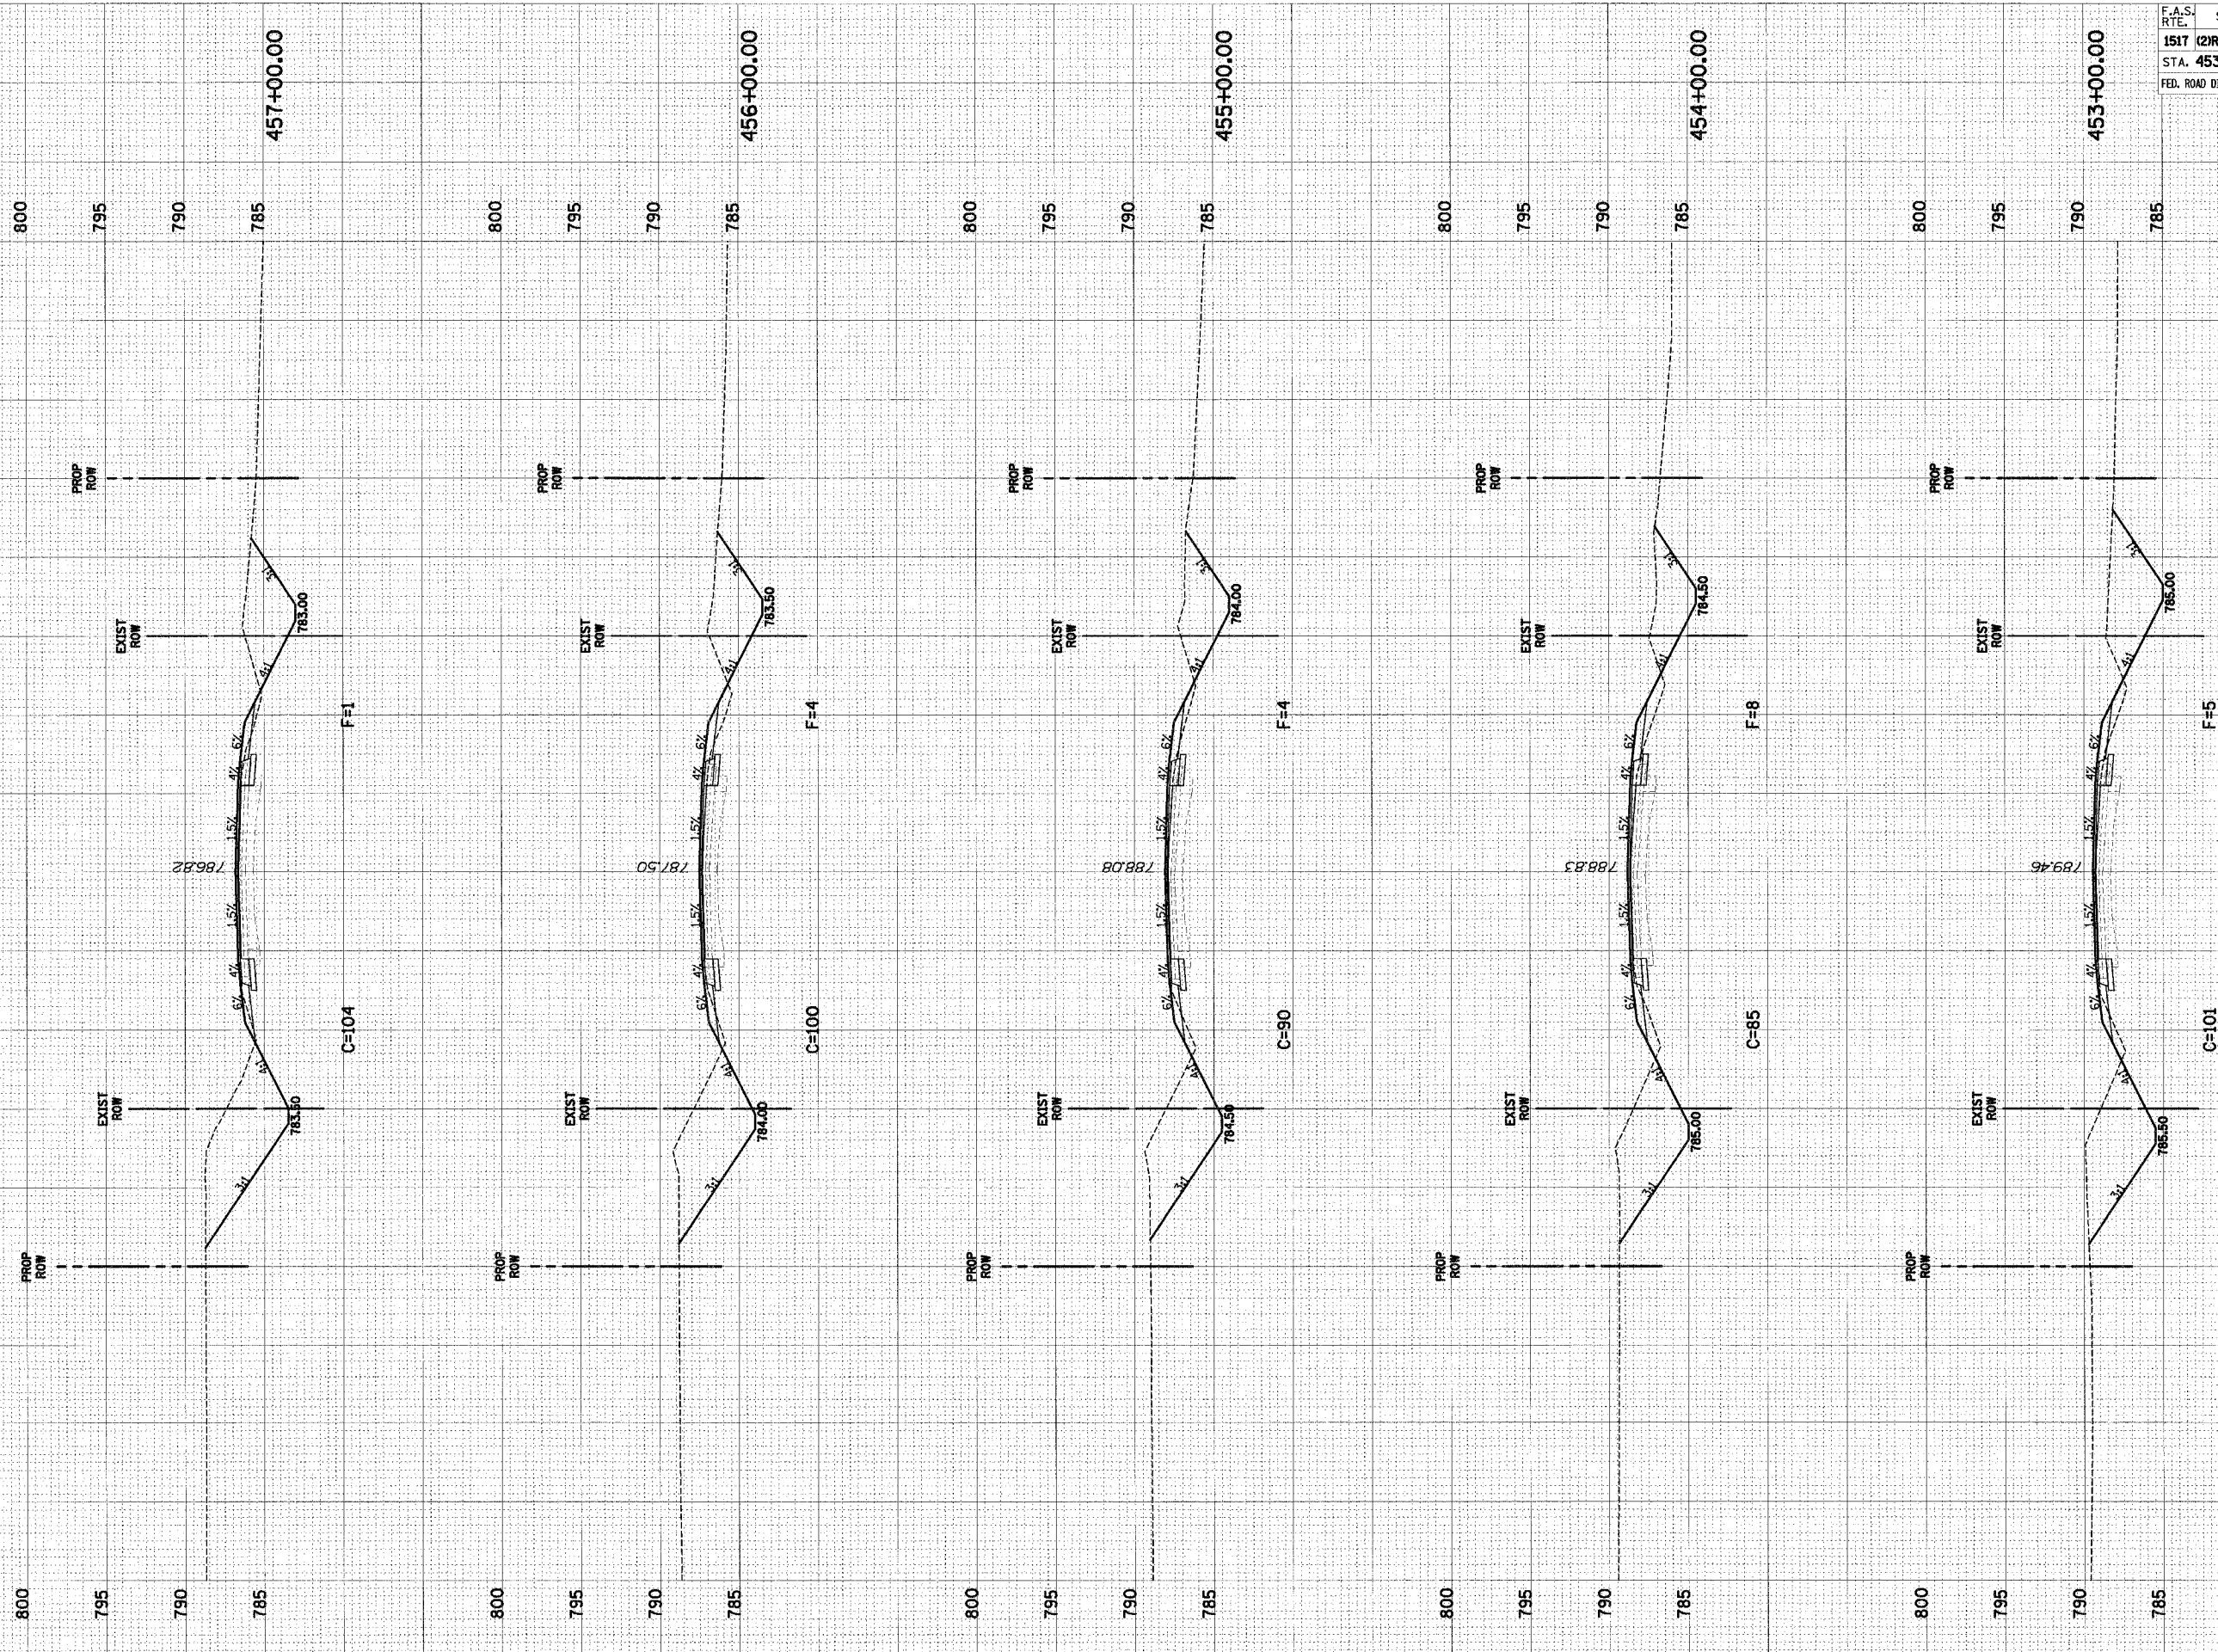

U.S. ROUTE 150

U.S. ROUTE 150 CROSS-SECTIONS STA. 453+00.00 TO STA. 457+00.00