
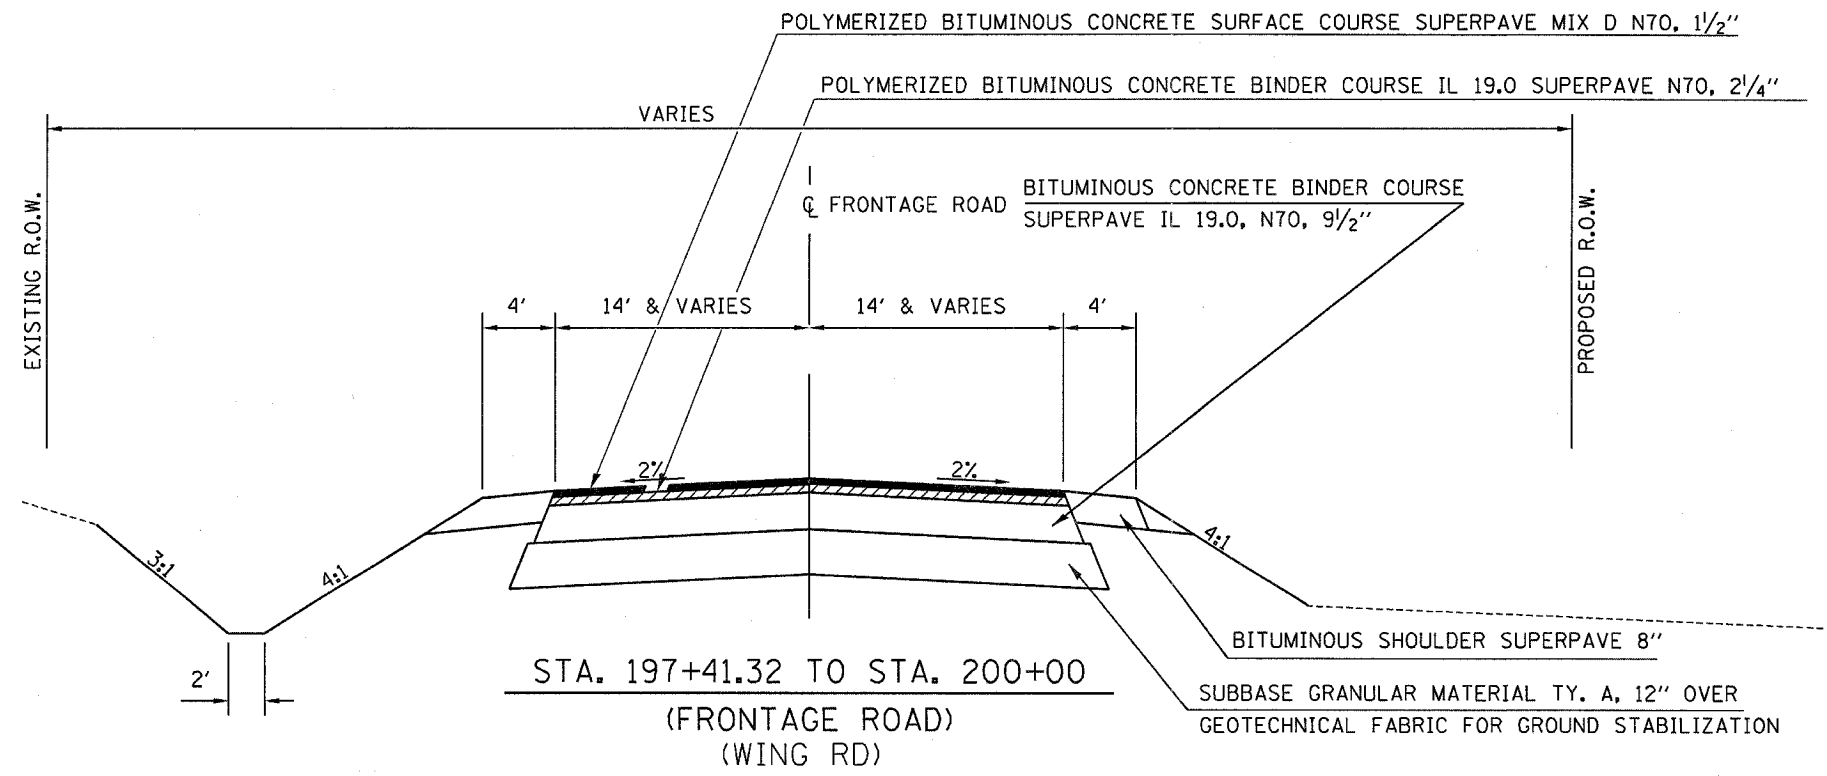


CONTRACT NO. 66535				
F.A.P. RTE.	SECTION	COUNTY	TOTAL SHEETS	SHEET NO.
311	IN & TS	KENDALL	174	12
STA. 572+00		TO STA. 584+05.21		
FED. ROAD DIST. NO.	ILLINOIS	FED. AID PROJECT		

NOTE: STATION EQUATION
99+32.63 BK. = 98+51.57 AH.

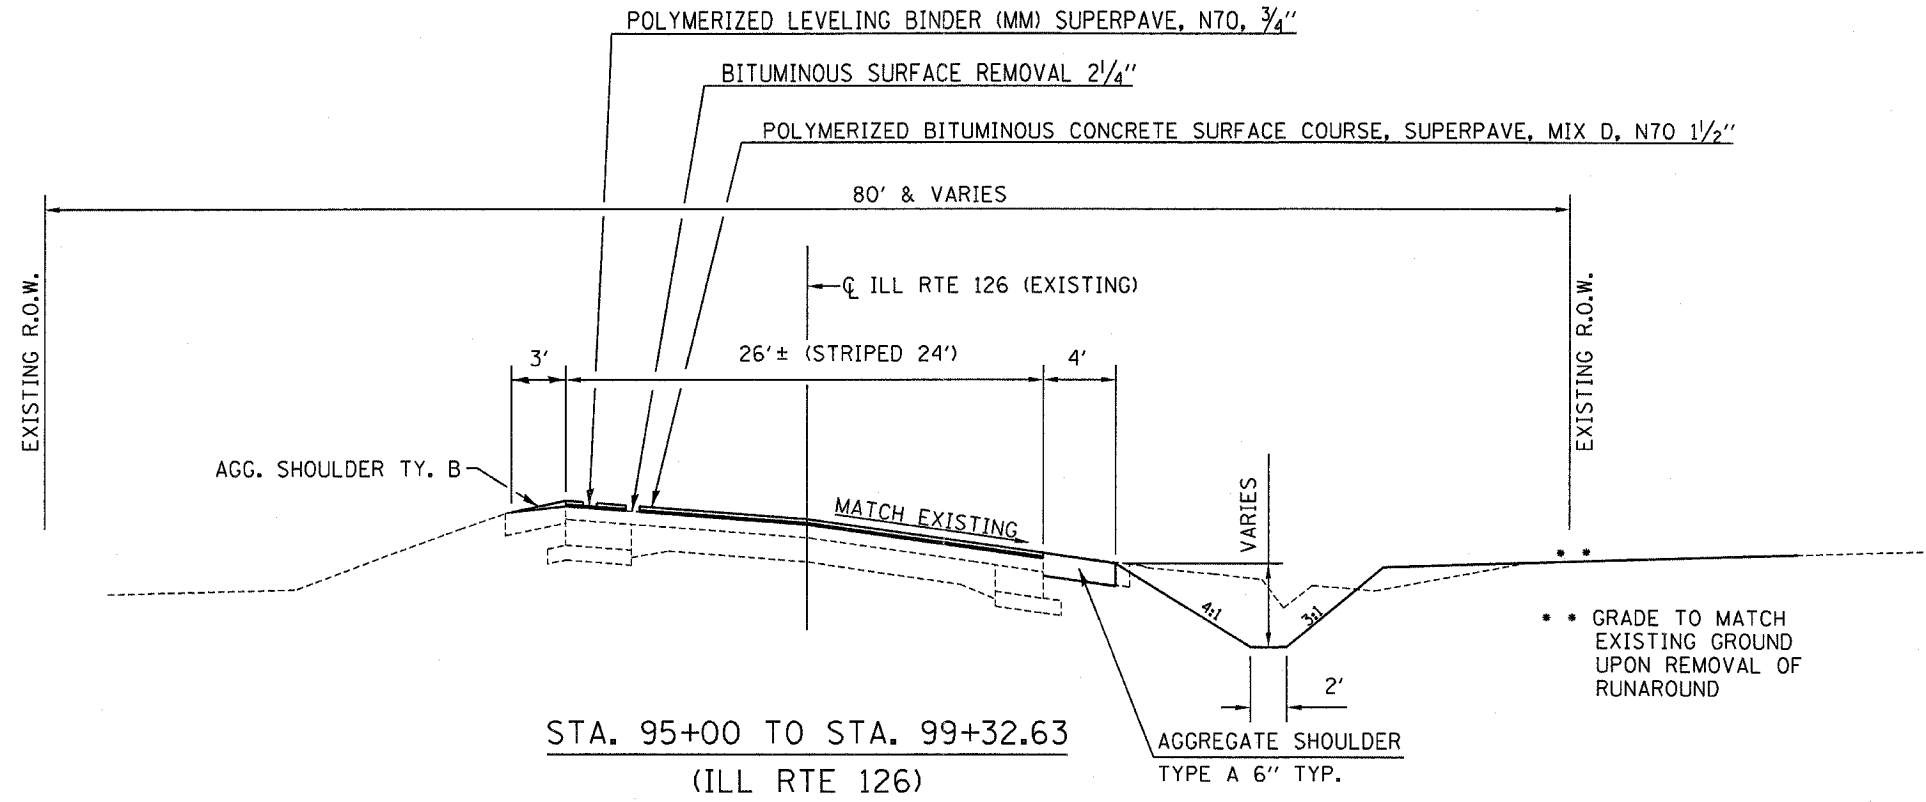

REVISIONS	
NAME	DATE

ILLINOIS DEPARTMENT OF TRANSPORTATION

TYPICAL SECTIONS

SCALE: VERT. _____
HORIZ. _____

DATE _____

DRAWN BY _____
CHECKED BY _____

PLOT DATE = 2/21/2006
 FILE NAME = #FILE#
 PLOT SCALE = #SCALE#
 USER NAME = #USER#