
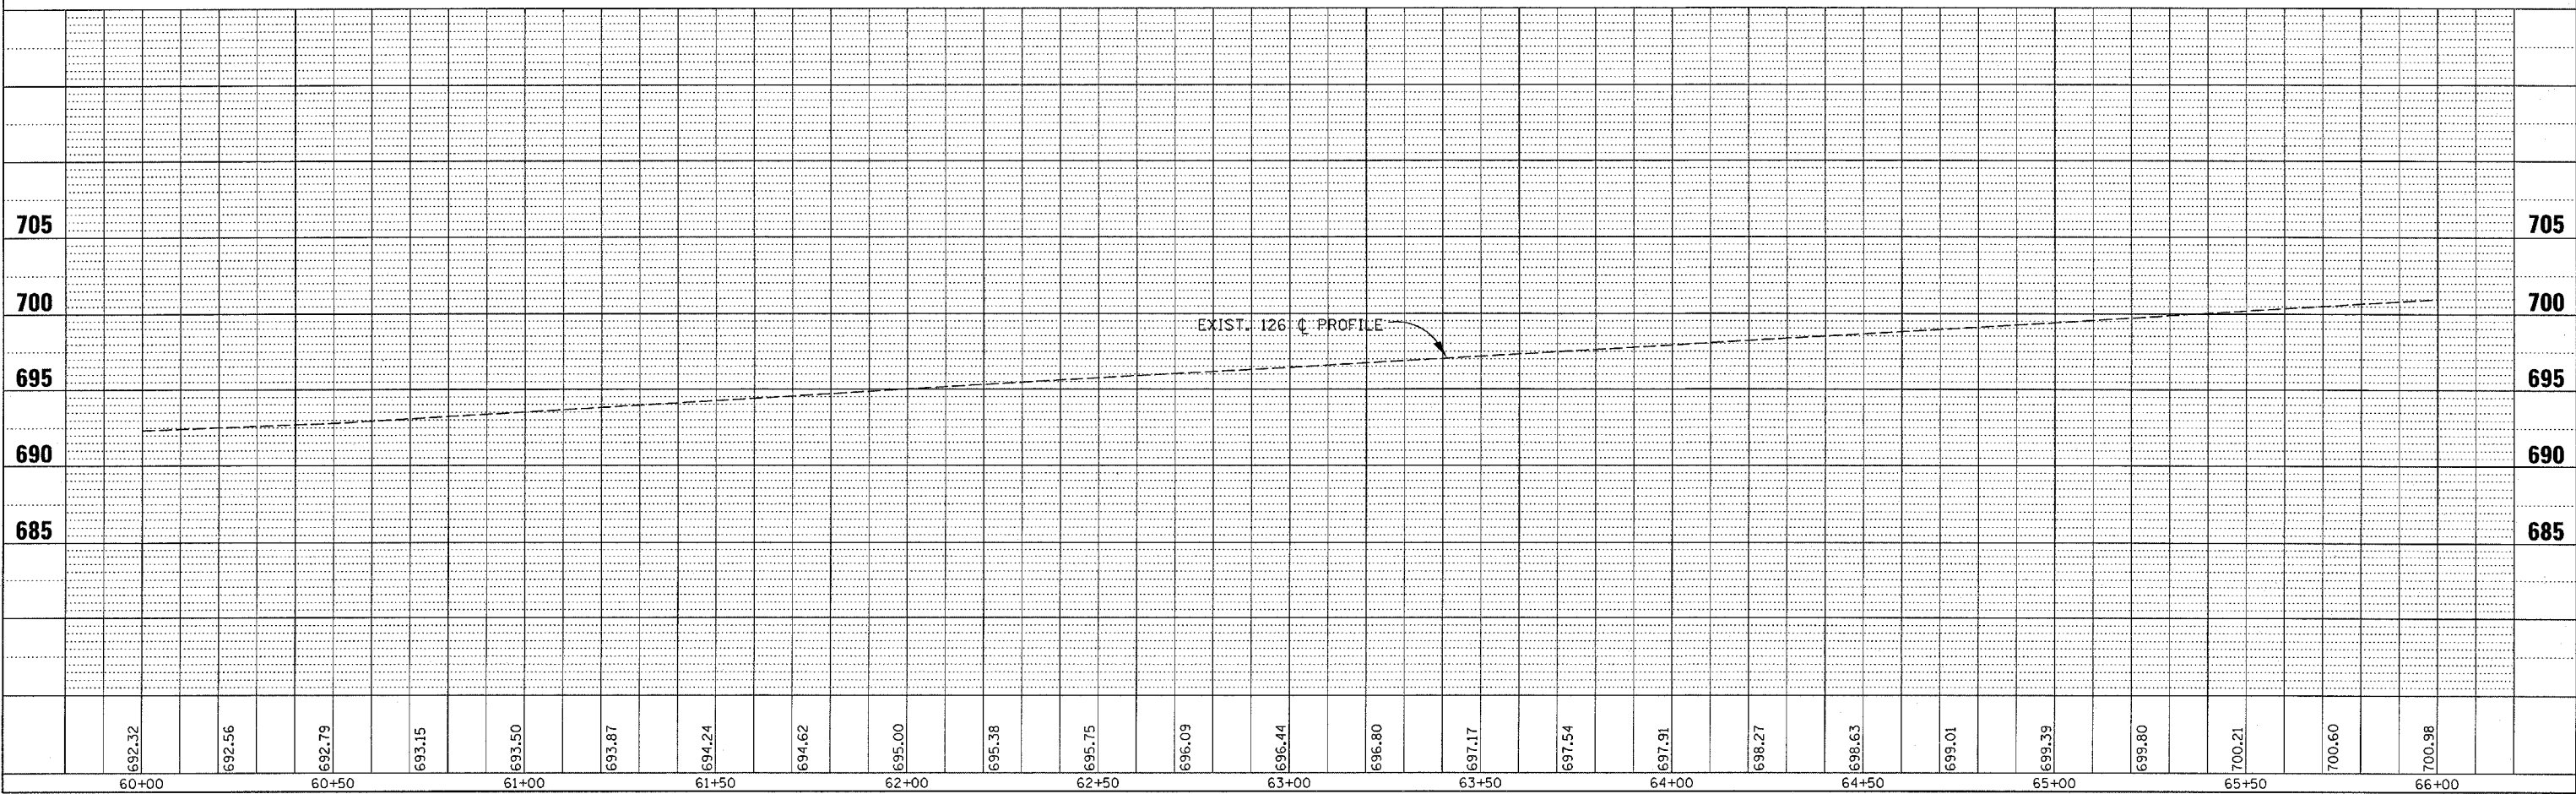


F.A.P. RTE.	SECTION	COUNTY	TOTAL SHEETS	SHEET NO.
311	1 N & TS	KENDALL	174	23
STA. 60+00		TO STA. 66+00		
FED. ROAD DIST. NO. 7		ILLINOIS FED. AID PROJECT		

PLAN	DATE	BY
SURVEYED	8/02	
DESIGNED	8/02	
CHECKED	8/02	
APPROVED	8/02	
NO.		

PROFILE	DATE	BY
SURVEYED	8/02	
DESIGNED	8/02	
CHECKED	8/02	
APPROVED	8/02	
NO.		

3/30/2006
c:\projects\ep02804\consul\1\pp-126-60-66.dwg

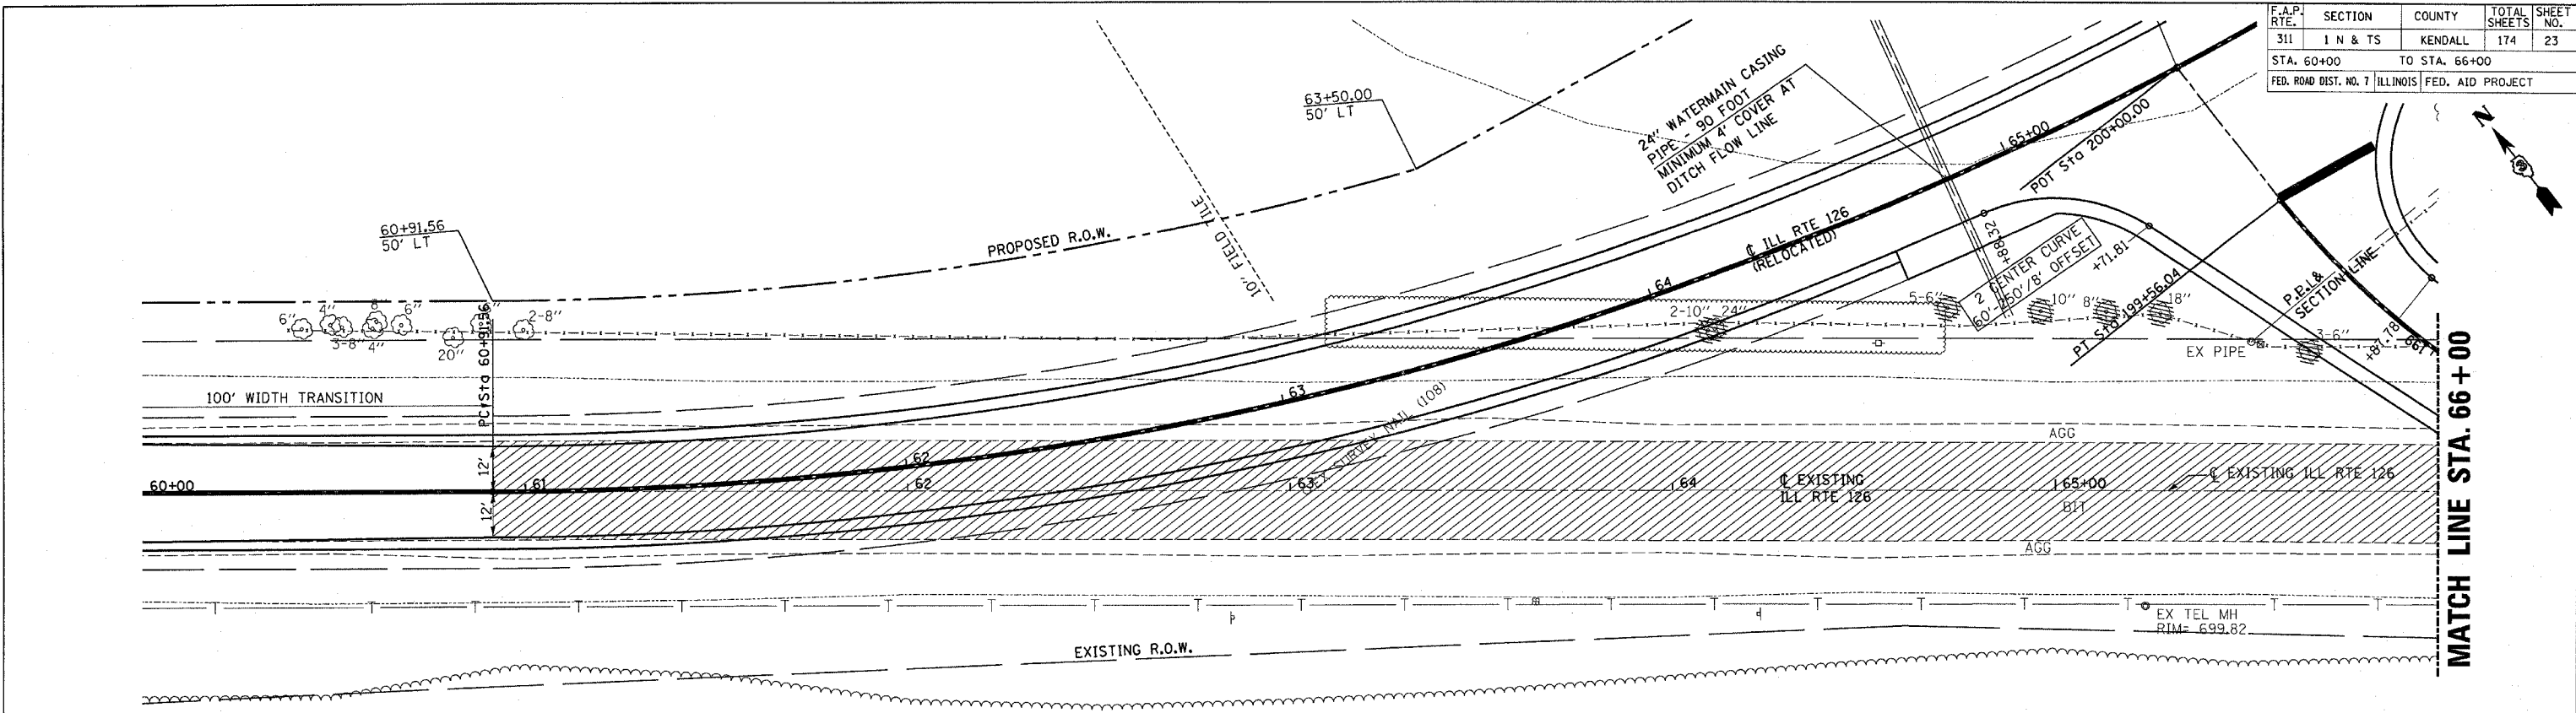

- PAVEMENT REMOVAL
SEE CROSS SECTIONS